




VISUAL SCALE 1:200 @ A1

Refer to site plans for orientation, site levels, plot numbers and layouts.

Beales Hotel Survey from CSL SURVEYS (STEVENAGE) LTD  
Project number: 02721S

APPLICATION BOUNDARY

### PROPOSED GROUND FLOOR PLANS

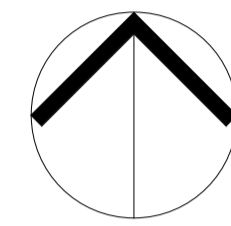

North

- 1. Painted Painted Metal Walkway
- 2. 12 No. Bike racks
- 3. Pathway to bedrooms
- 4. Proposed Greenery
- 5. Proposed Kurb
- 6. Stair to Level 1

02	23.03.21	SD	Issue For Planning
01	18.03.21	SD	Issued For Comment
Rev	Date	Drawn	Description



Client's Name  
For and on Behalf of ISO Spaces and One YMCA

Job Title  
Beales Hotel, Comet Way, Hatfield, AL10 9NG

Drawing Title  
Proposed Ground Floor Plans

Scale  
1 : 200 @ A1

Drawing Number  
**AS21.13 L.02.01**

Status  
**PLANNING**

Rev  
**02**



00 Proposed Ground Floor Plan  
1 : 200