

Figured dimensions only are to be taken from this drawing. All dimensions are to be checked on site before any work is put in hand.




VISUAL SCALE 1:200 @ A1

Refer to site plans for orientation, site levels, plot numbers and layouts.

Beales Hotel Survey from CSL SURVEYS (STEVENAGE) LTD  
Project number: 02721S

APPLICATION BOUNDARY

### EXISTING SITE PLAN

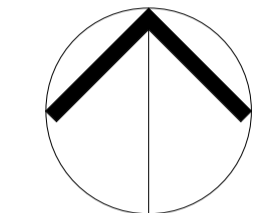

North

Existing cycle storage hoops

Existing Bin Storage

| Rev | Date     | Drawn | Description        |
|-----|----------|-------|--------------------|
| 02  | 23.03.21 | SD    | Issue For Planning |
| 01  | 18.03.21 | SD    | Issued For Comment |

**EXPEDITE**

RIBA #  
Chartered Practice

Client's Name  
For and on Behalf of ISO  
Spaces and One YMCA

Job Title  
Beales Hotel, Comet Way,  
Hatfield, AL10 9NG

Drawing Title  
Existing Site Plan

Scale  
1 : 200 @ A1

Drawing Number  
**AS21.13 L.09.01**

Rev  
**02**

Status  
PLANNING