

Figured dimensions only are to be taken from this drawing. All dimensions are to be checked on site before any work is put in hand.




VISUAL SCALE 1:200 @ A1

Refer to site plans for orientation, site levels, plot numbers and layouts.

Beales Hotel Survey from CSL SURVEYS (STEVENAGE) LTD  
Project number: 02721S

APPLICATION BOUNDARY

## EXISTING GROUND FLOOR PLAN

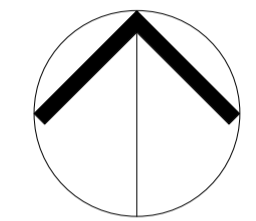

North



00 Existing Ground Floor Plan  
1 : 200

Job Title  
Beales Hotel, Comet Way,  
Hatfield, AL10 9NG

Drawing Title  
Existing Ground Floor Plan

Scale  
1 : 200 @ A1

Drawing Number  
**AS21.13 L.09.02**

Rev  
**01**

Status  
PLANNING