


DETACHED GARAGE BLOCK




FRONT ELEVATION - 4 CAR BLOCK

SIDE ELEVATION

FRONT ELEVATION - 2 CAR BLOCK

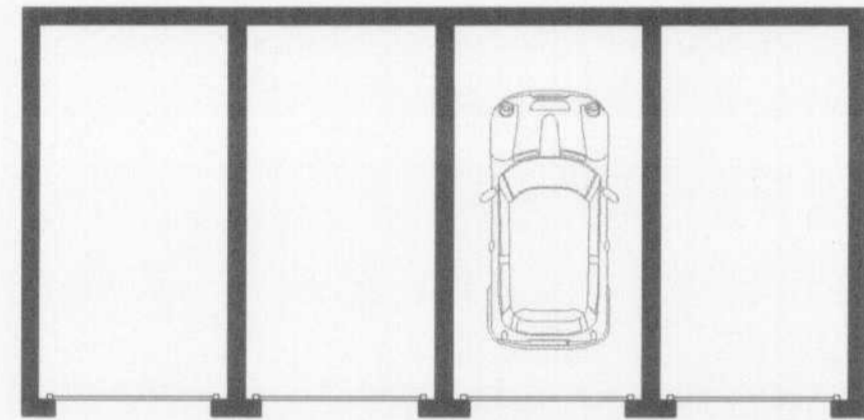

PLAN - 4 CAR BLOCK

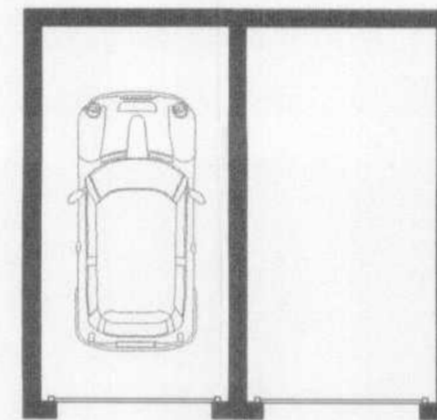


PLAN - 2 CAR BLOCK

CYCLE STORE




SIDE ELEVATION

FRONT ELEVATION

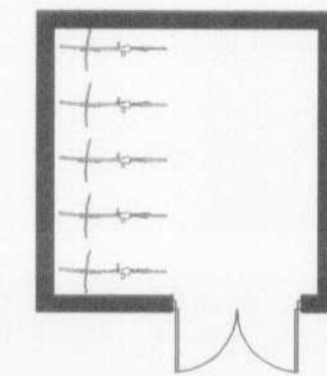

PLAN


BIN STORE

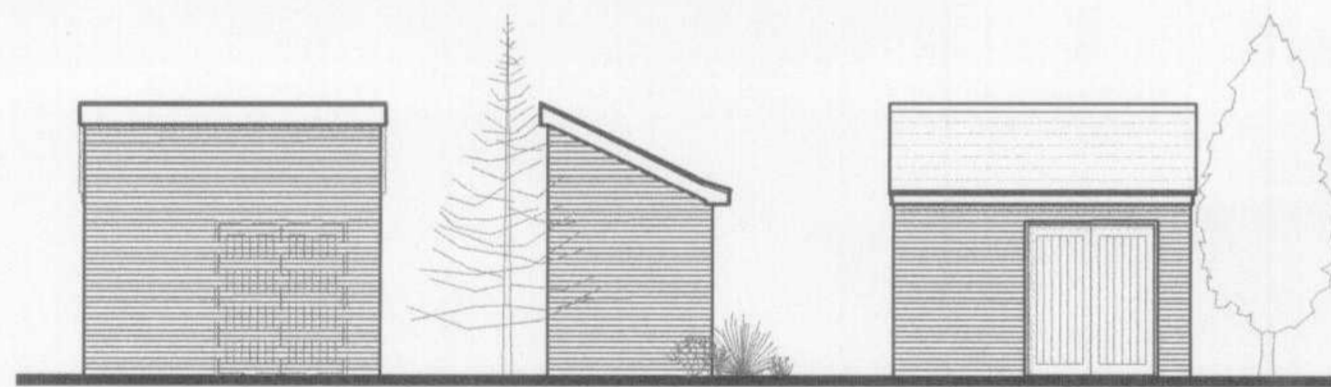

REAR ELEVATION
(optional rear access
doors indicated)

SIDE ELEVATION

FRONT ELEVATION

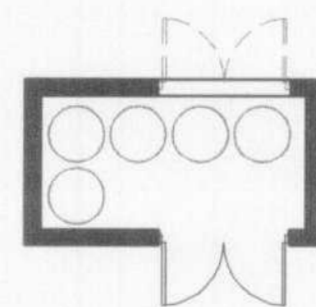

PLAN



Salisbury Village, Hatfield
Ancillary Buildings
GA Plans and Elevations
Scale 1:100 @ A2

HICKTON MADELEY
architects

Ashley House
Euston Way
Telford
TF3 4LT

T: 01952 200002
F: 01952 209700
studio@hmarchitects.co.uk
www.hmarchitects.co.uk

PLANNING
DEVELOPMENT
OFFICE COPY
17 APR 2007
NO: 07/06111