


First Floor Plan

existing boarded linings to walls and ceilings to be removed
Acoustic insulation with bonded sound block acoustic plasterboard on separating resilient bars applied to the inside face of both the walls and ceiling.
voids between rafters also filled with acoustic quilt insulation, with the provision of a 50mm ventilation void over

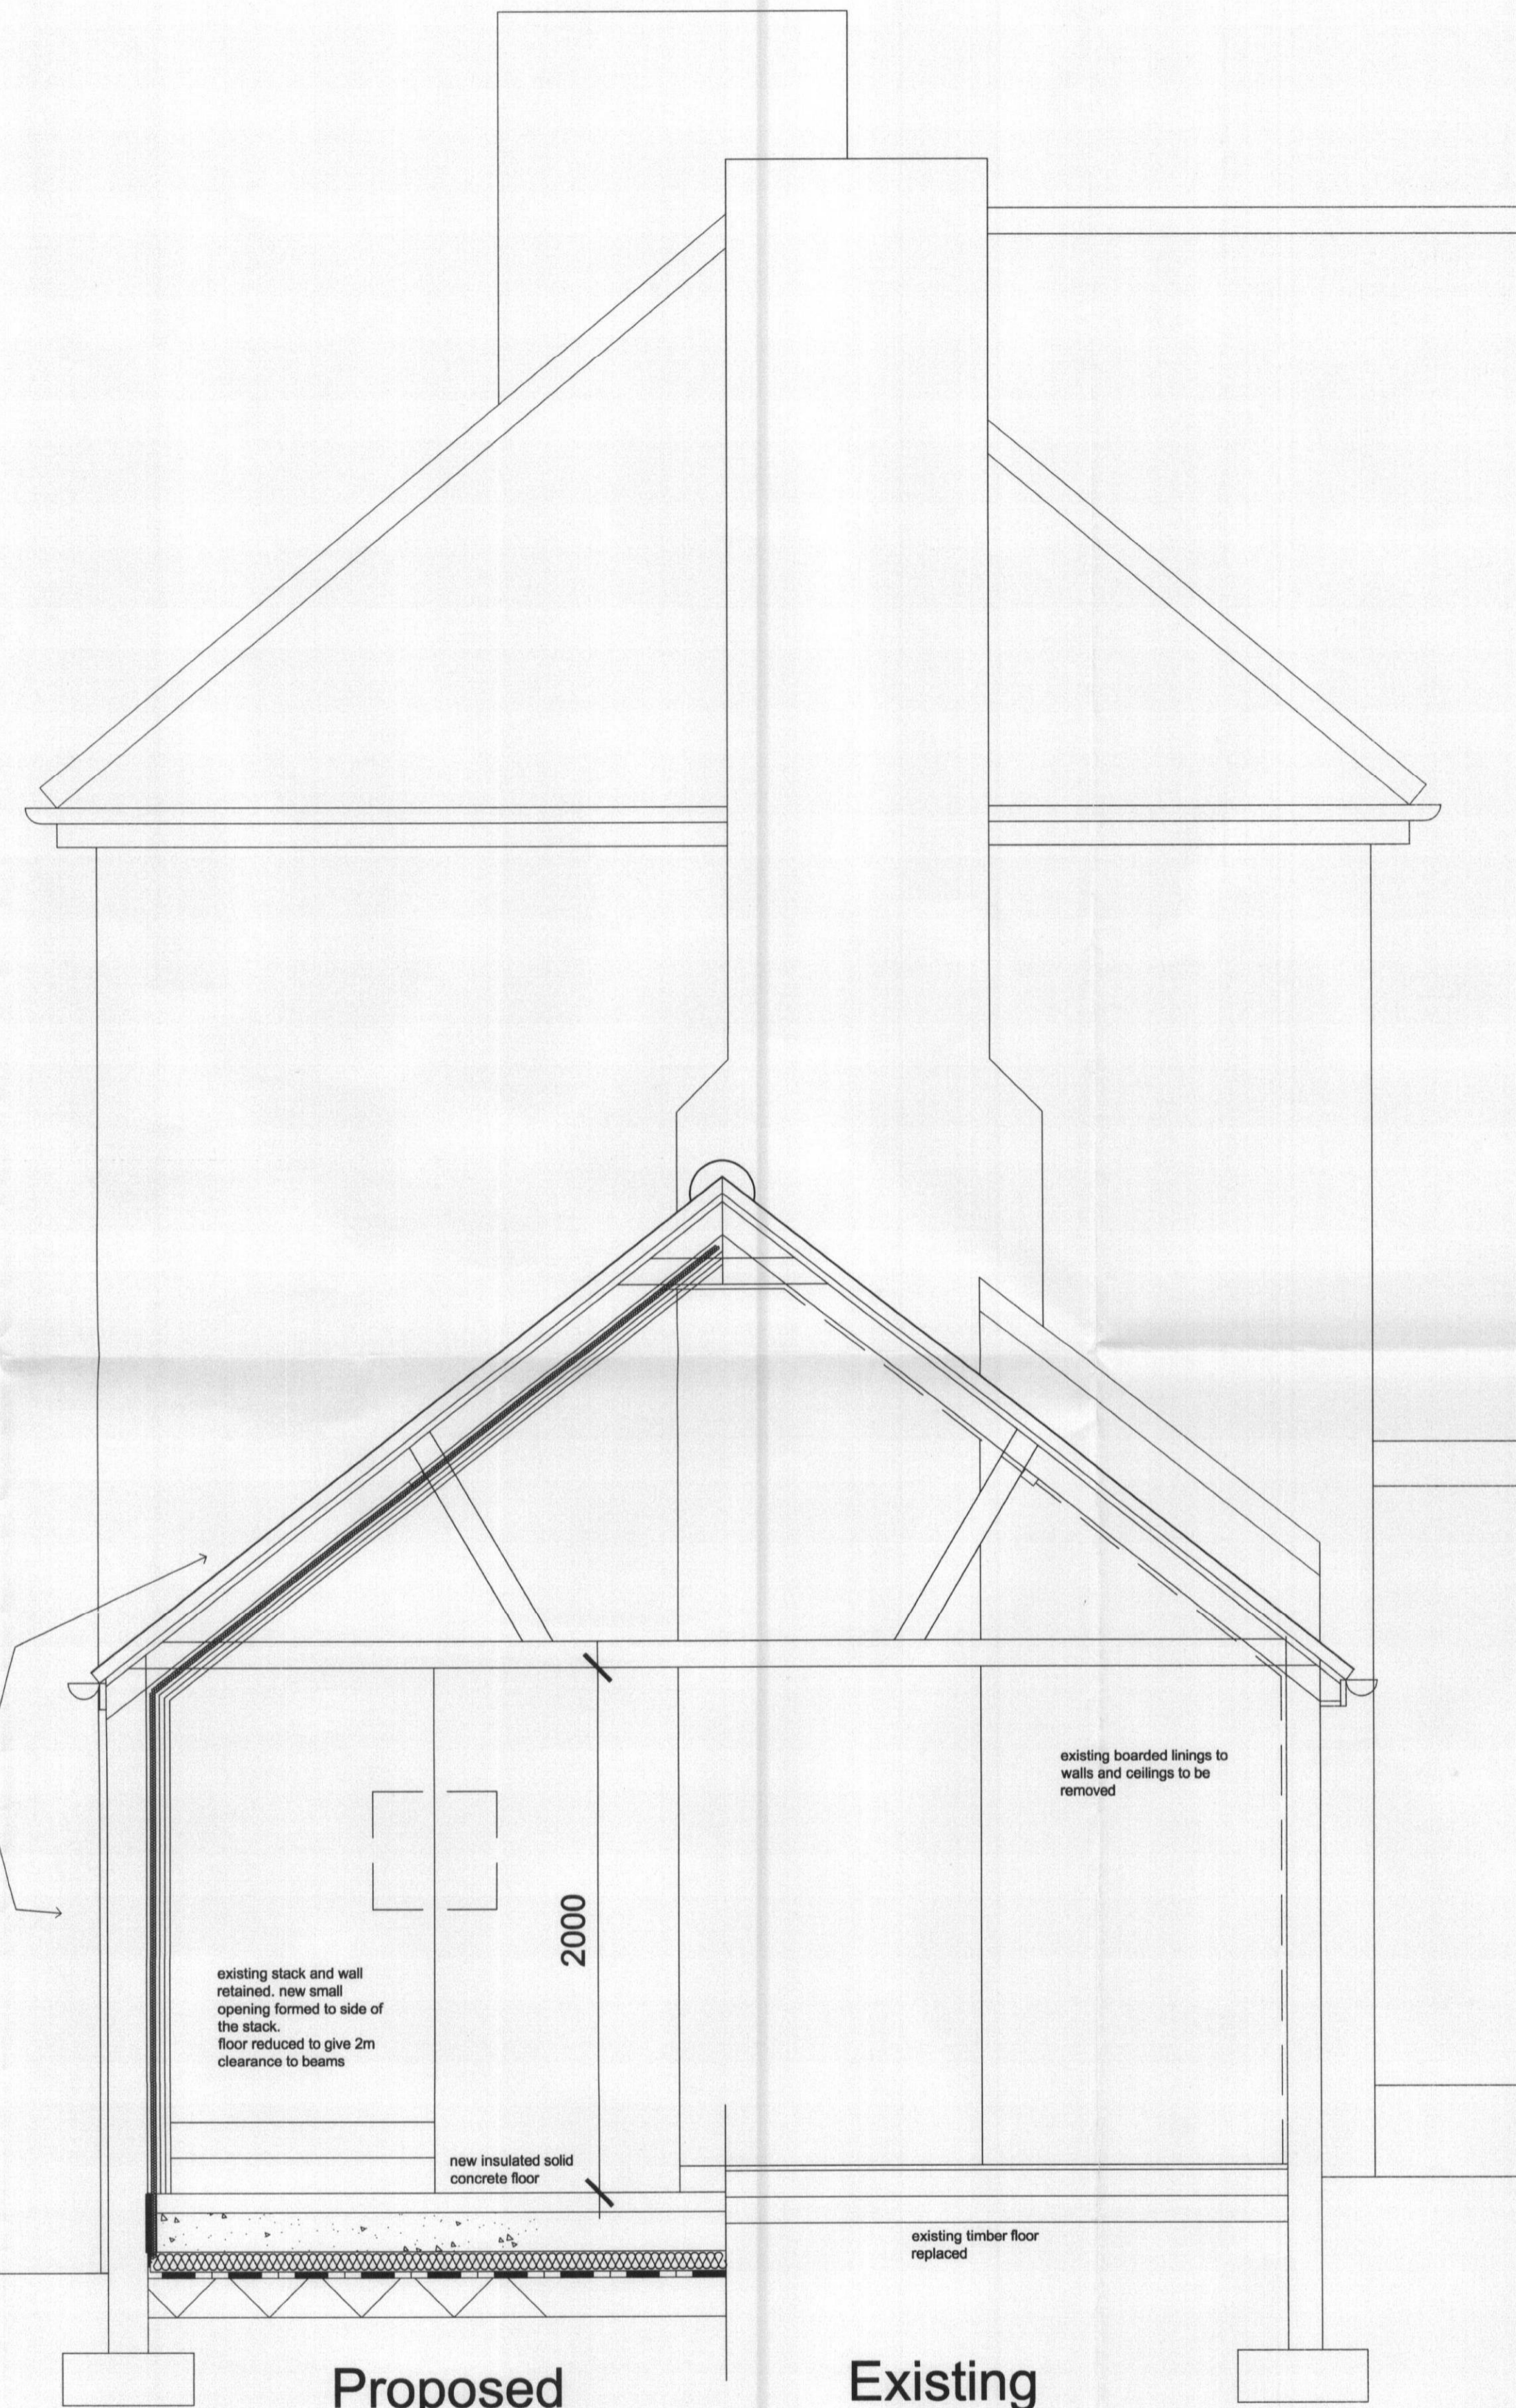

Proposed Existing
Section A - A

AMENDMENT
21 NOV 2008
CG/2008/1877/FP
NO: 56/2008/1880/03

1:2000
1:1500
1:1000
1:500
1:200
1:100
1:50
1:20
1:10
1:5
1:2
1:1

notes:
any discrepancies should be reported immediately
all dimensions should be checked on site prior to commencement of work
site/survey based on ordnance survey information provided by prodat systems plc, (www.promap.co.uk)
prodat does not guarantee that all past or current uses or features will be identified in the product
the product does not give details about the actual state or condition of the site nor should it be used or taken to indicate or exclude actual suitability or unsuitability of the site for any particular purpose, or relied upon for determining suitability or value, or used as a substitute for any physical investigation or inspection.
drawings to be read in accordance with the dwelling emission rate (der/ter) calculation. the building must be built 'as designed' meeting the criteria set for air permeability.
© HERTFORD PLANNING SERVICE

hps Hertford Planning Service
Architecture & Planning
Westgate House, 37-41 Castle Street,
Hertford, Herts SG14 1HH
Tel: 01992 552173 Fax: 01992 587643
Email: contact@hertfordplanning.co.uk
www.hertfordplanning.co.uk

Chartered Institute of Architectural Technologists

Client	Mr O. Smith
Project	The Sun Public House Judges Hill Northaw EN6 4NL
Drawing	First Floor Proposed works
Date	19/11/2008
Scale	1:100 1:20
Sheet size	A1
Drawn	mRn

9150-P003

1:2000	0	1	50m	100m	200m
1:1500	0	1	25m	50m	100m
1:1000	0	1	10m	20m	40m
1:500	0	1	5m	10m	20m
1:200	0	1	2m	4m	8m
1:100	0	1	1m	2m	4m
1:50	0	1	0.5m	1m	2m