


AMENDMENT  
28 JUL 2008  
NO: S6/2008/932/A0

150

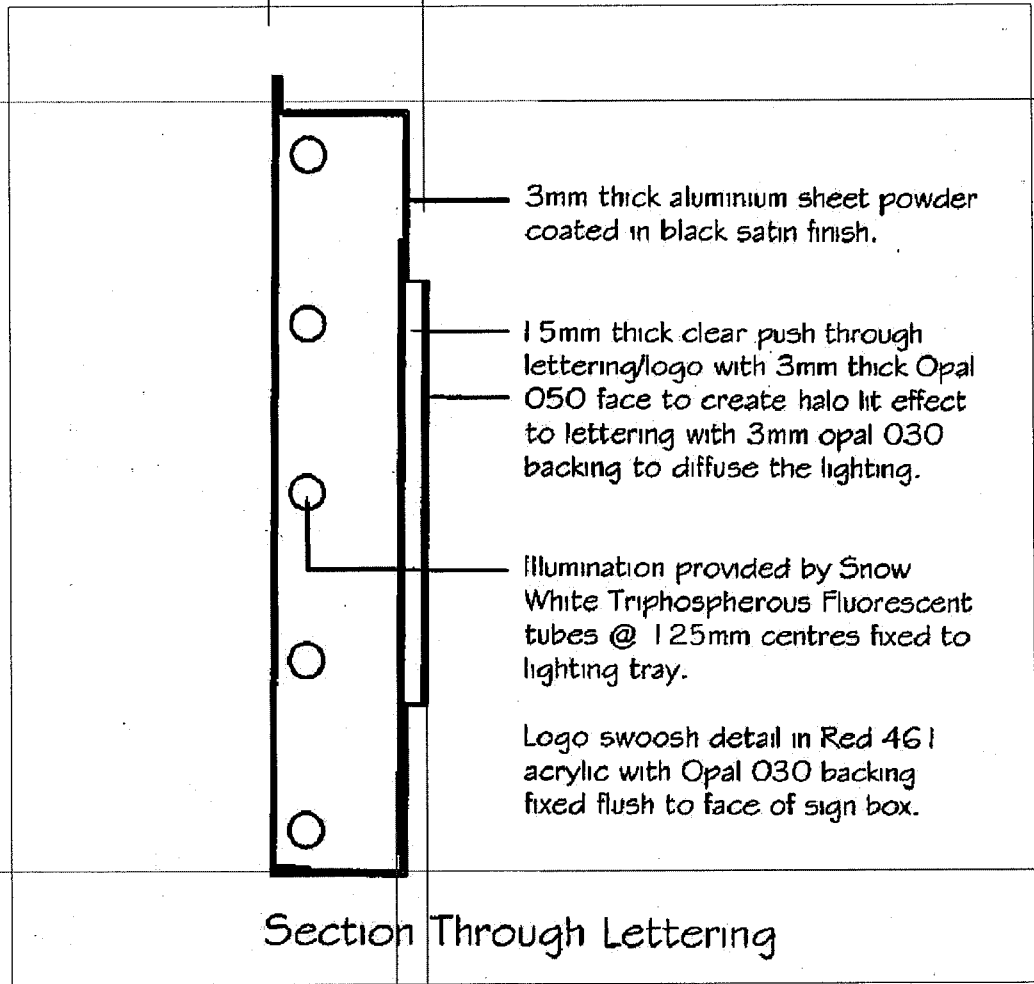

3mm thick aluminium sheet powder coated in black satin finish.

15mm thick clear push through lettering/logo with 3mm thick Opal 050 face to create halo lit effect to lettering with 3mm opal 030 backing to diffuse the lighting.


Illumination provided by Snow White Triphosphorous Fluorescent tubes @ 125mm centres fixed to lighting tray.

Logo swoosh detail in Red 461 acrylic with Opal 030 backing fixed flush to face of sign box.

Section Through Lettering

750

30

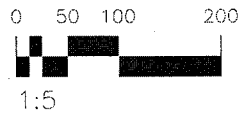

scale 1-5