




FRONT ELEVATION

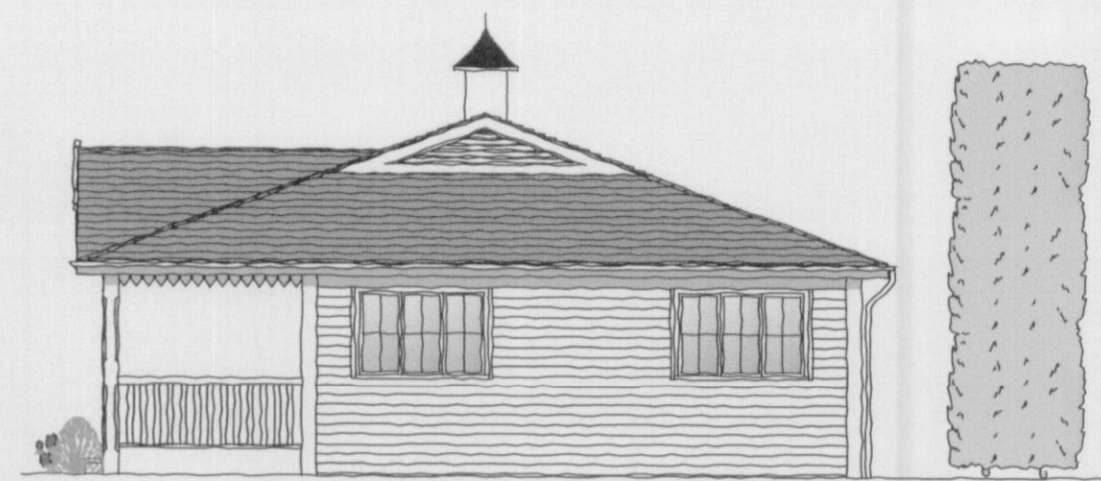


SIDE ELEVATION

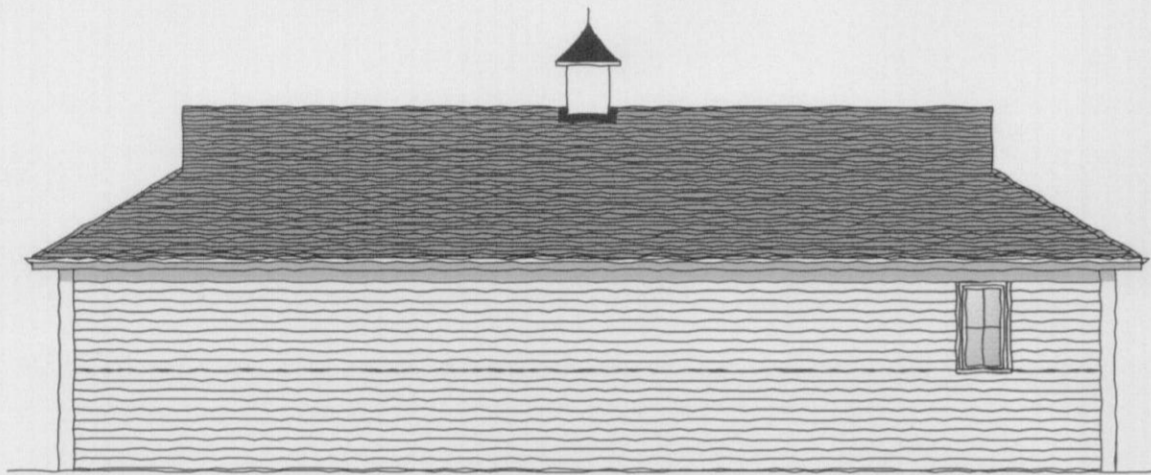


REAR ELEVATION

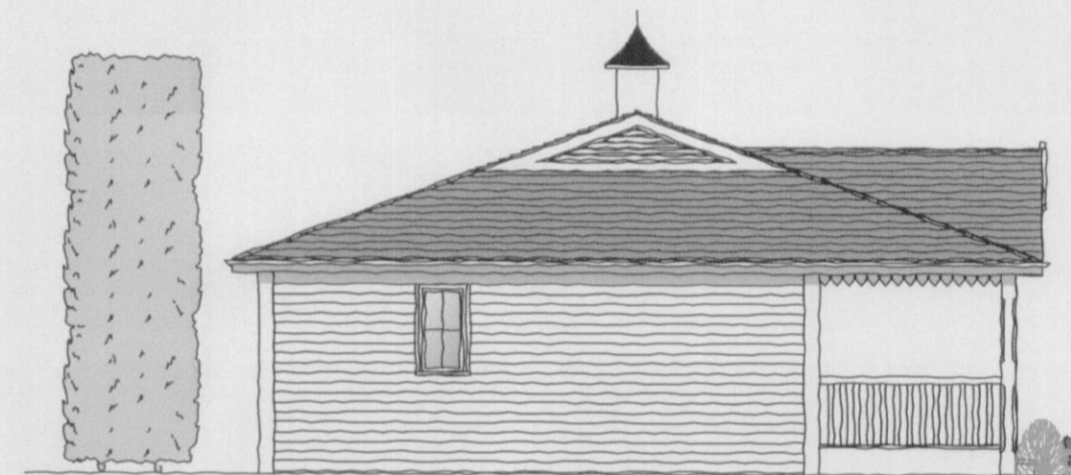

SIDE ELEVATION

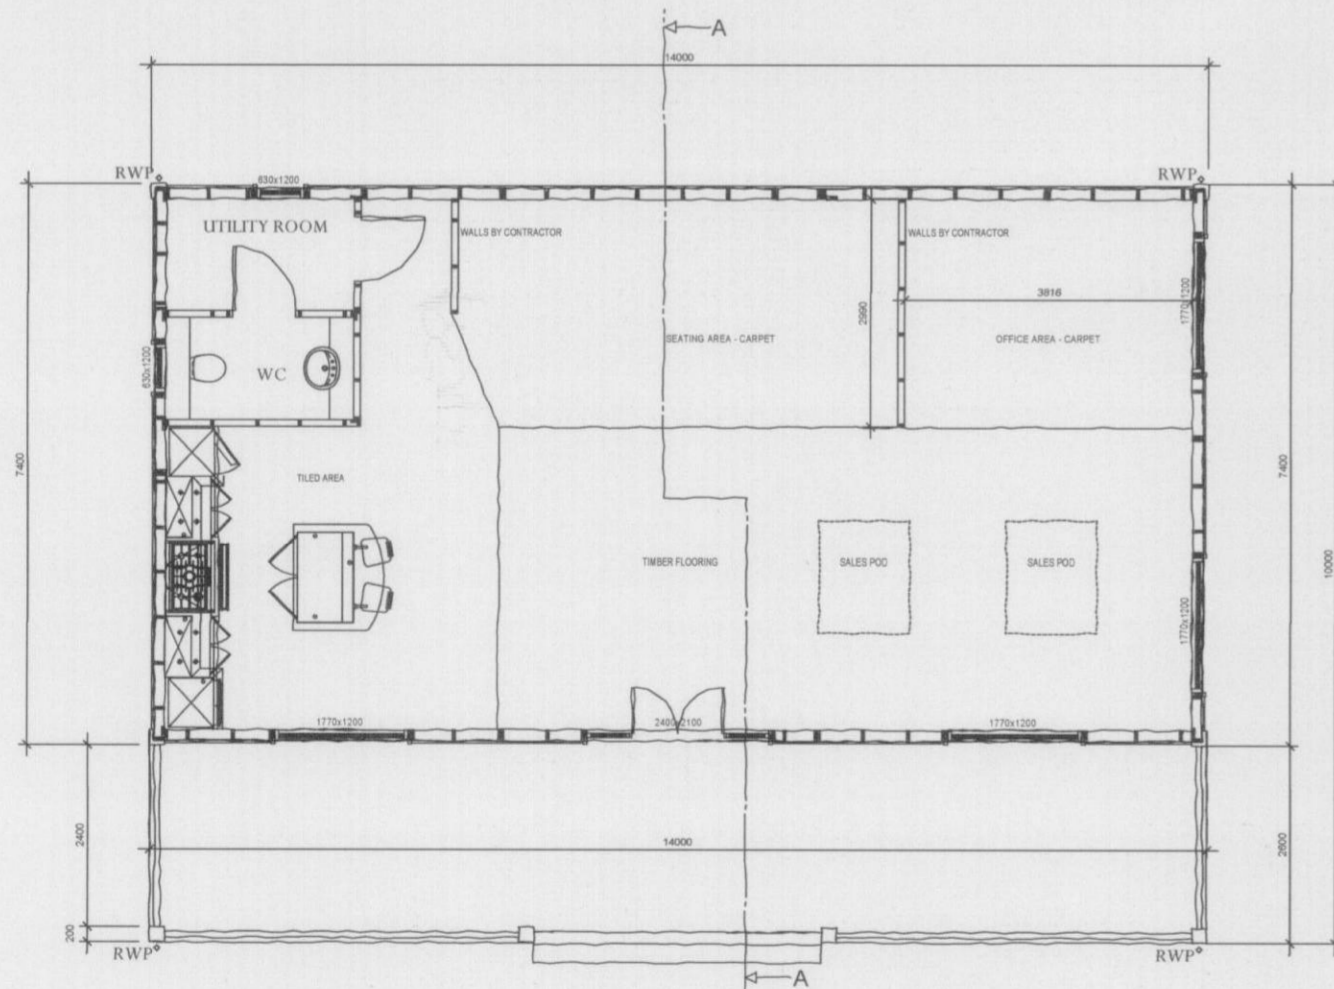

Existing Floor Plan

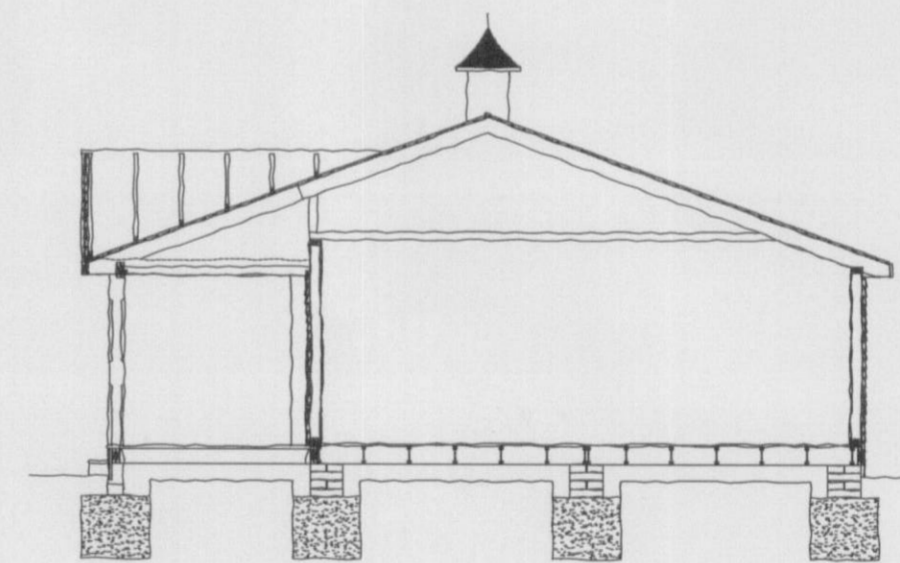

SECTION A-A

WELWYN HATFIELD
 PLANNING
 OFFICE COPY
 22 AUG 2008
 No. SCL2008/1633/FP

MILLGATE HOUSE, RUSCOMBE LANE, RUSCOMBE,
 TWYFORD, BERKSHIRE, RG10 9JT
 Telephone: (01189) 343344
 Fax: (01189) 344445

Rev	Date	Amendment	By

Status **PLANNING**

Project Address
 Bedwell Park
 Essendon

Drawing Title
 Sales & Marketing Suite/
 Concierge Unit
 Existing Plans

Drawn By	DHL	Date	04/04/08
Check	GM	Scale	1:100

Drawing No.	Rev.
BP/MSU/CON/03	-

