




FRONT ELEVATION

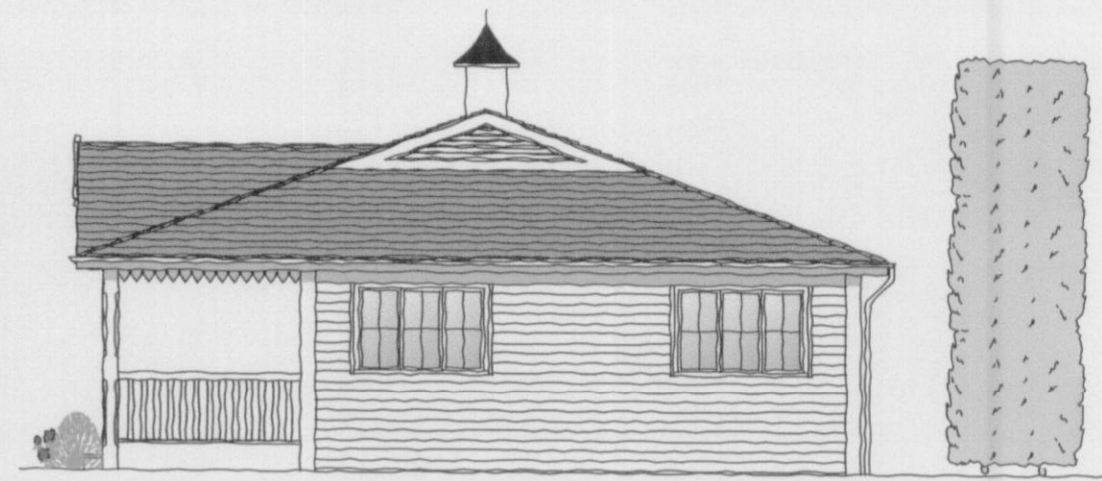


SIDE ELEVATION

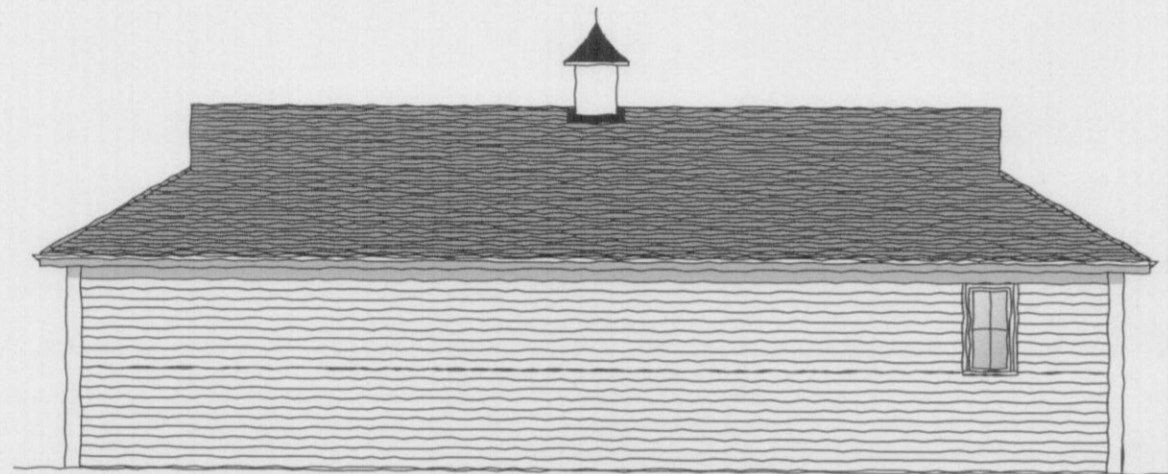


REAR ELEVATION

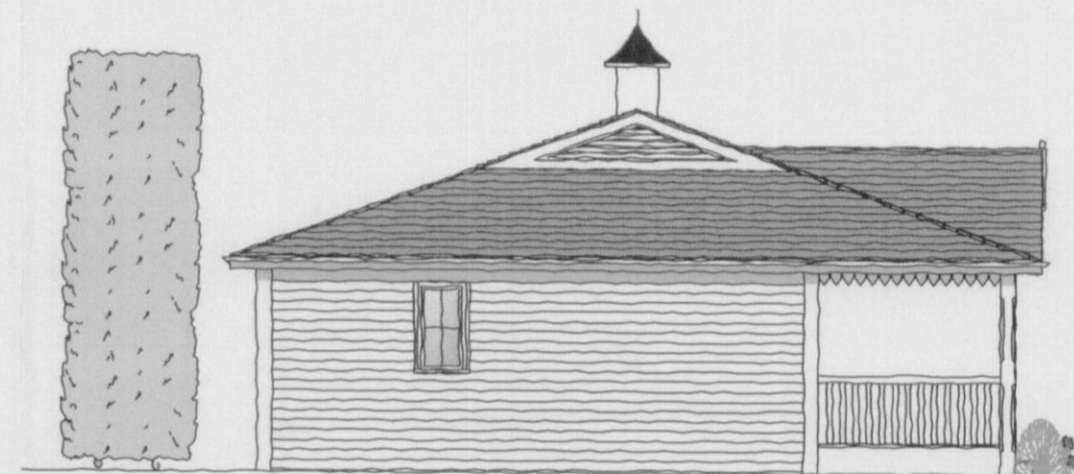

SIDE ELEVATION

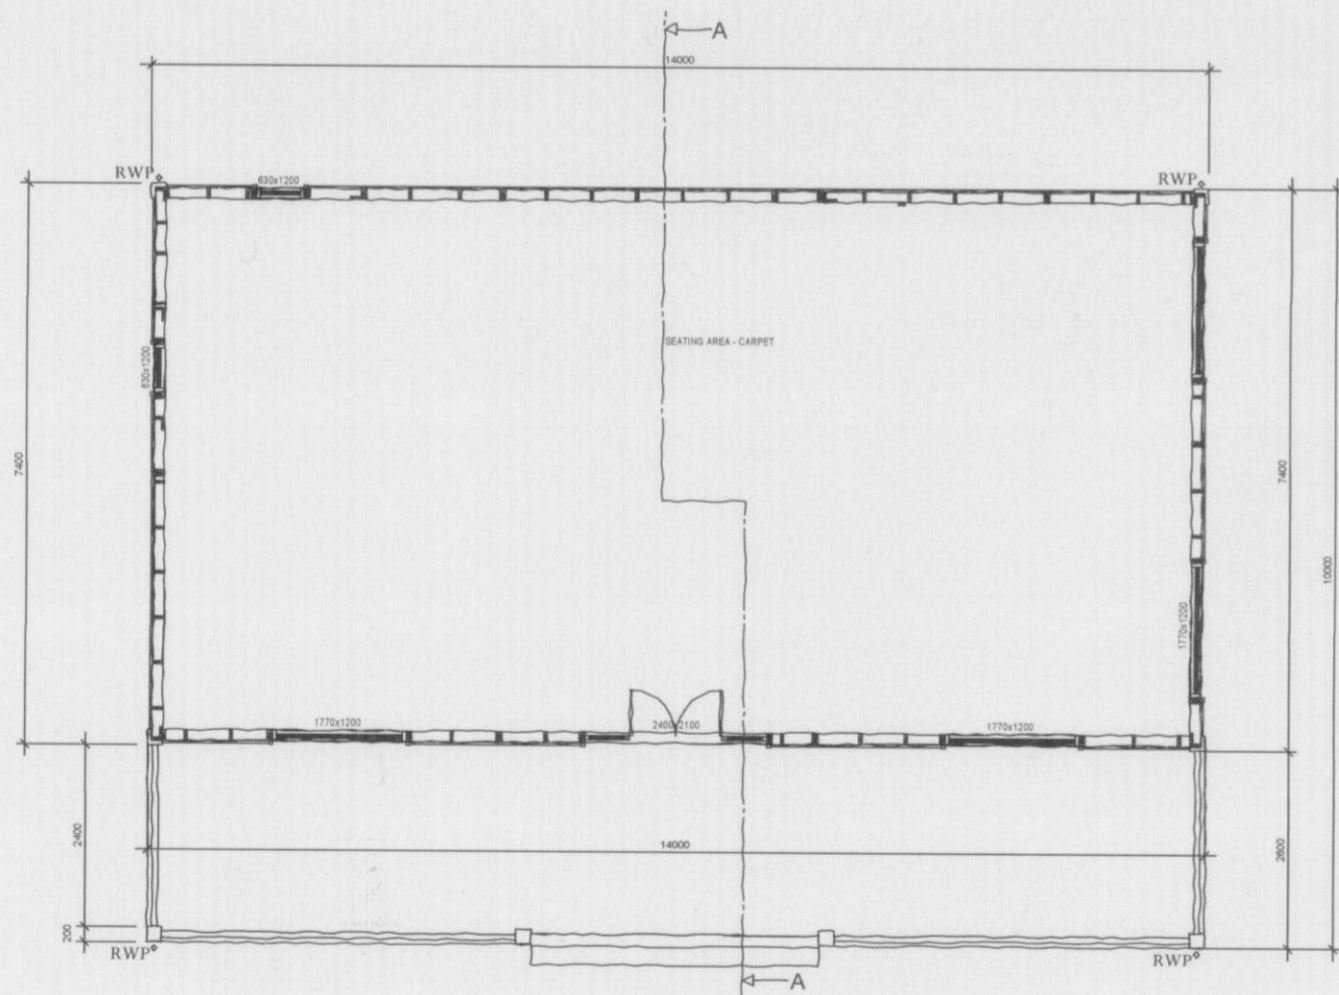

Proposed Floor Plan

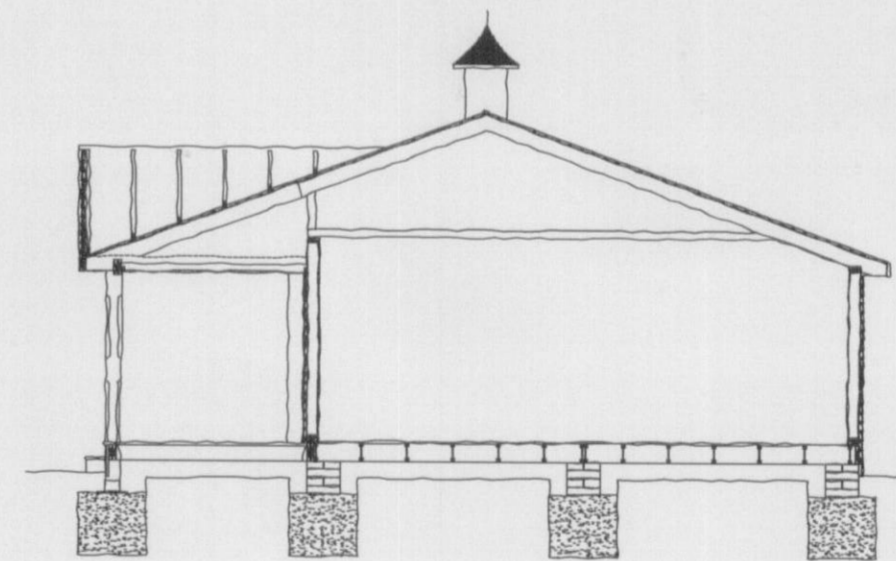

SECTION A-A

MILLGATE HOUSE, RUSCOMBE LANE, RUSCOMBE,
TWYFORD, BERKSHIRE, RG10 9JT
Telephone: (01189) 343344
Fax: (01189) 344445

Rev	Date	Amendment	By

Status **PLANNING**

Project Address
Bedwell Park
Essendon

Drawing Title
Sales & Marketing Suite/
Concierge Unit
Proposed Plans

Drawn By	DHL	Date	04/04/08
Check	GM	Scale	1:100

Drawing No.	Rev.
BP/MSU/CON/04	-

WELWYN HATFIELD
 PLANNING
 OFFICE COPY
 22 AUG 2008
 No: 46/2008/1653R