


Section Through Lettering
CONSTRUCTION DETAIL (Not to Scale)

Acrylic cable suspended display system within window.

Entrance doors positioned centrally in width of overall shopfront, doors sufficiently wide enough for wheelchair access.

	Rev. Date Description	
Proposed Shopfront	Drawing Title	No.
	1	

New electrically operated anodised tube and windows. 220mm x 70mm straight link p tubes on steel rods interlinked by 15mm 3 to be above suspended ceiling with barrel tubular motor in 100 or 125mm dia tube counterbalance shutter weight. Shutters

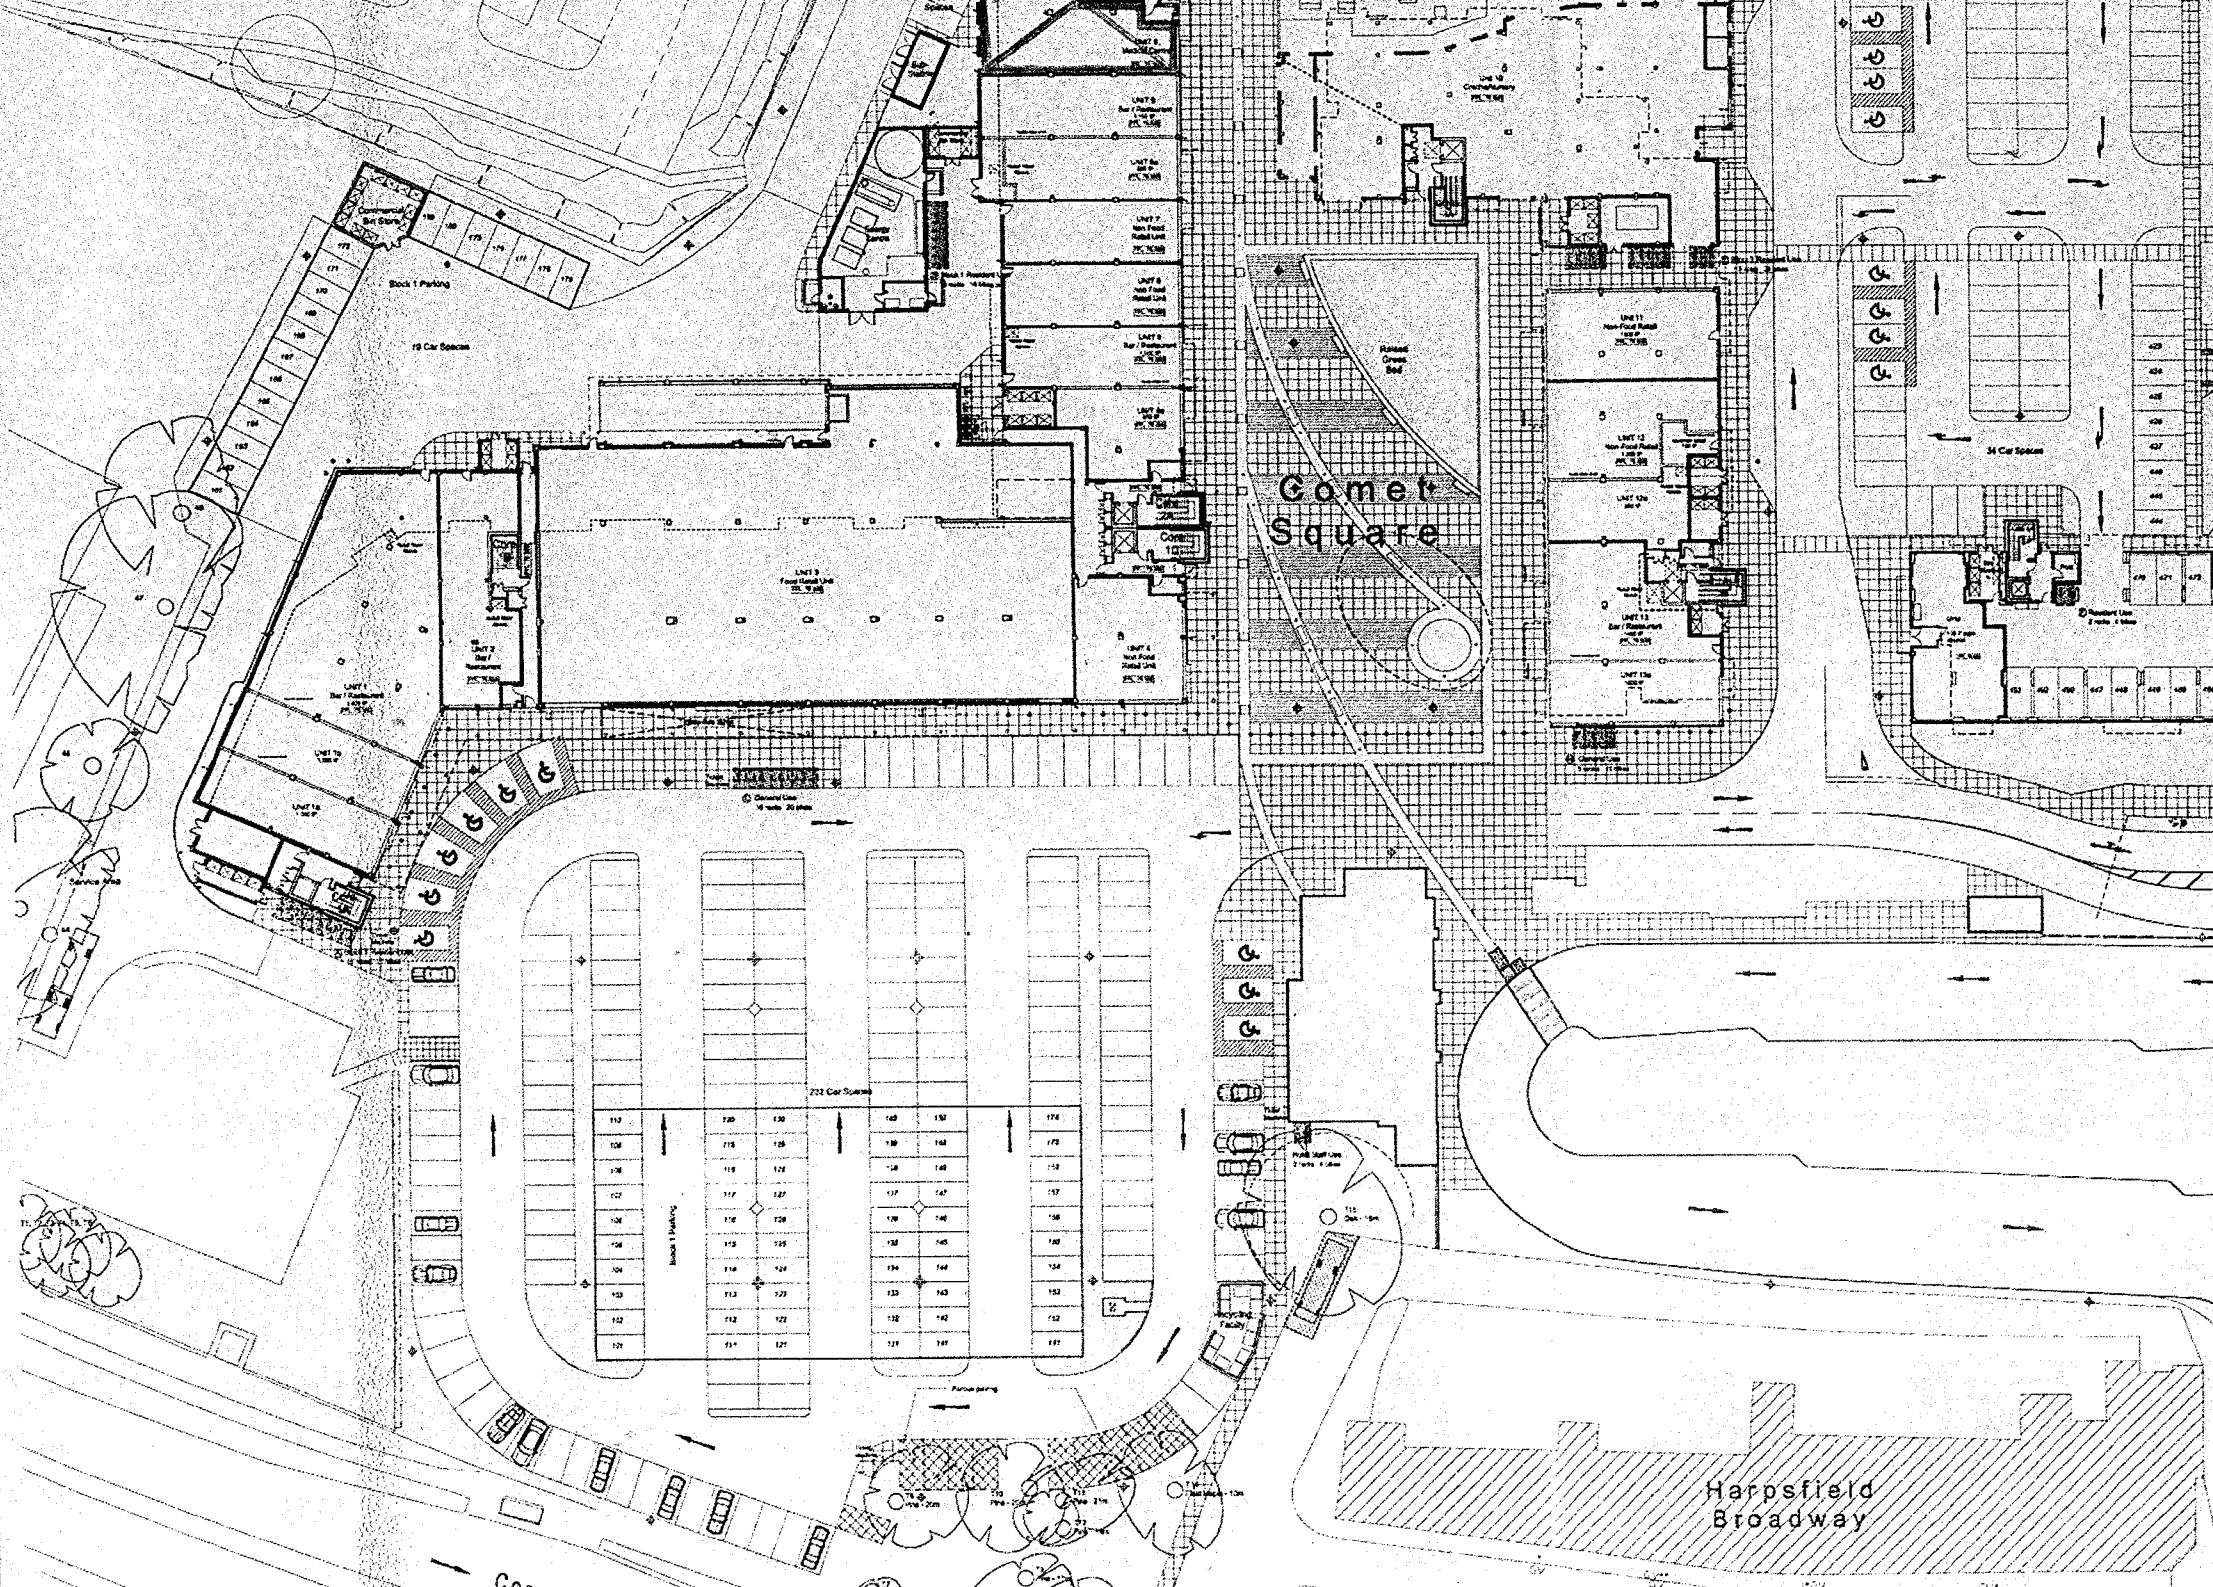

Block 1 Parking
19 Car Spaces

Unit 3

Gomet
Square



Harpsfield
Broadway

square

WELWYN HATFIELD
PLANNING
OFFICE COPY
26 JUN 2008
No: *56/2008/999/P*

10 Car Spaces

Ticket Machine

2 Car Spaces

Block 2 Resident Use
7 racks 14 bikes

Block 2 Resident Use
5 racks 10 bikes

2 Car Spaces

Sub-Station

Commercial Bin Store

Energy Centre

Block 1 Resident Use
3 racks 16 bikes

Commercial Bin Store

Block 1 Parking

19 Car Spaces

UNIT 9
Medical Centre
FPL: 75,000

UNIT 8
Bar / Restaurant
1,150 m²
FPL: 75,000

UNIT 8a
FPL: 75,000

UNIT 7
Non Food
Retail Unit
FPL: 75,000



UNIT 6
Non Food
Retail Unit
FPL: 75,000


UNIT 5
Bar / Restaurant
1,000 m²
FPL: 75,000

UNIT 5a
850 m²
FPL: 75,000

FPL: 75,000

Core

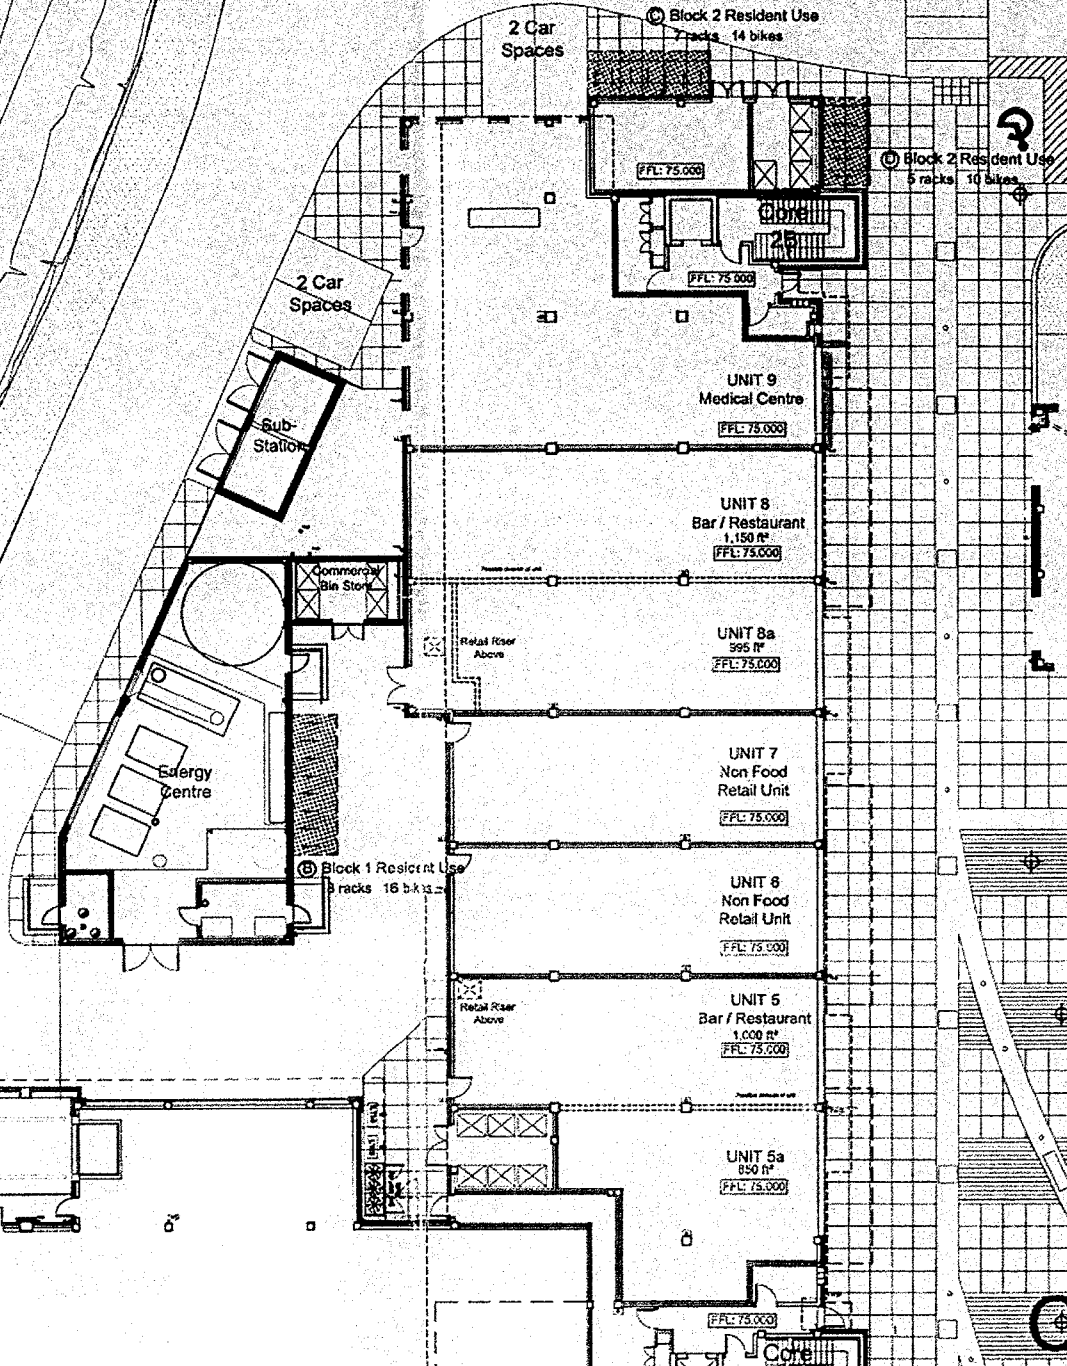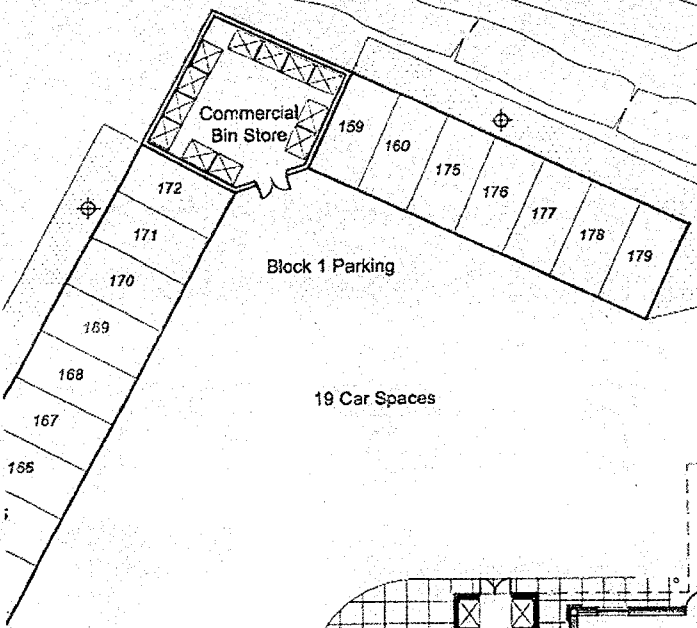

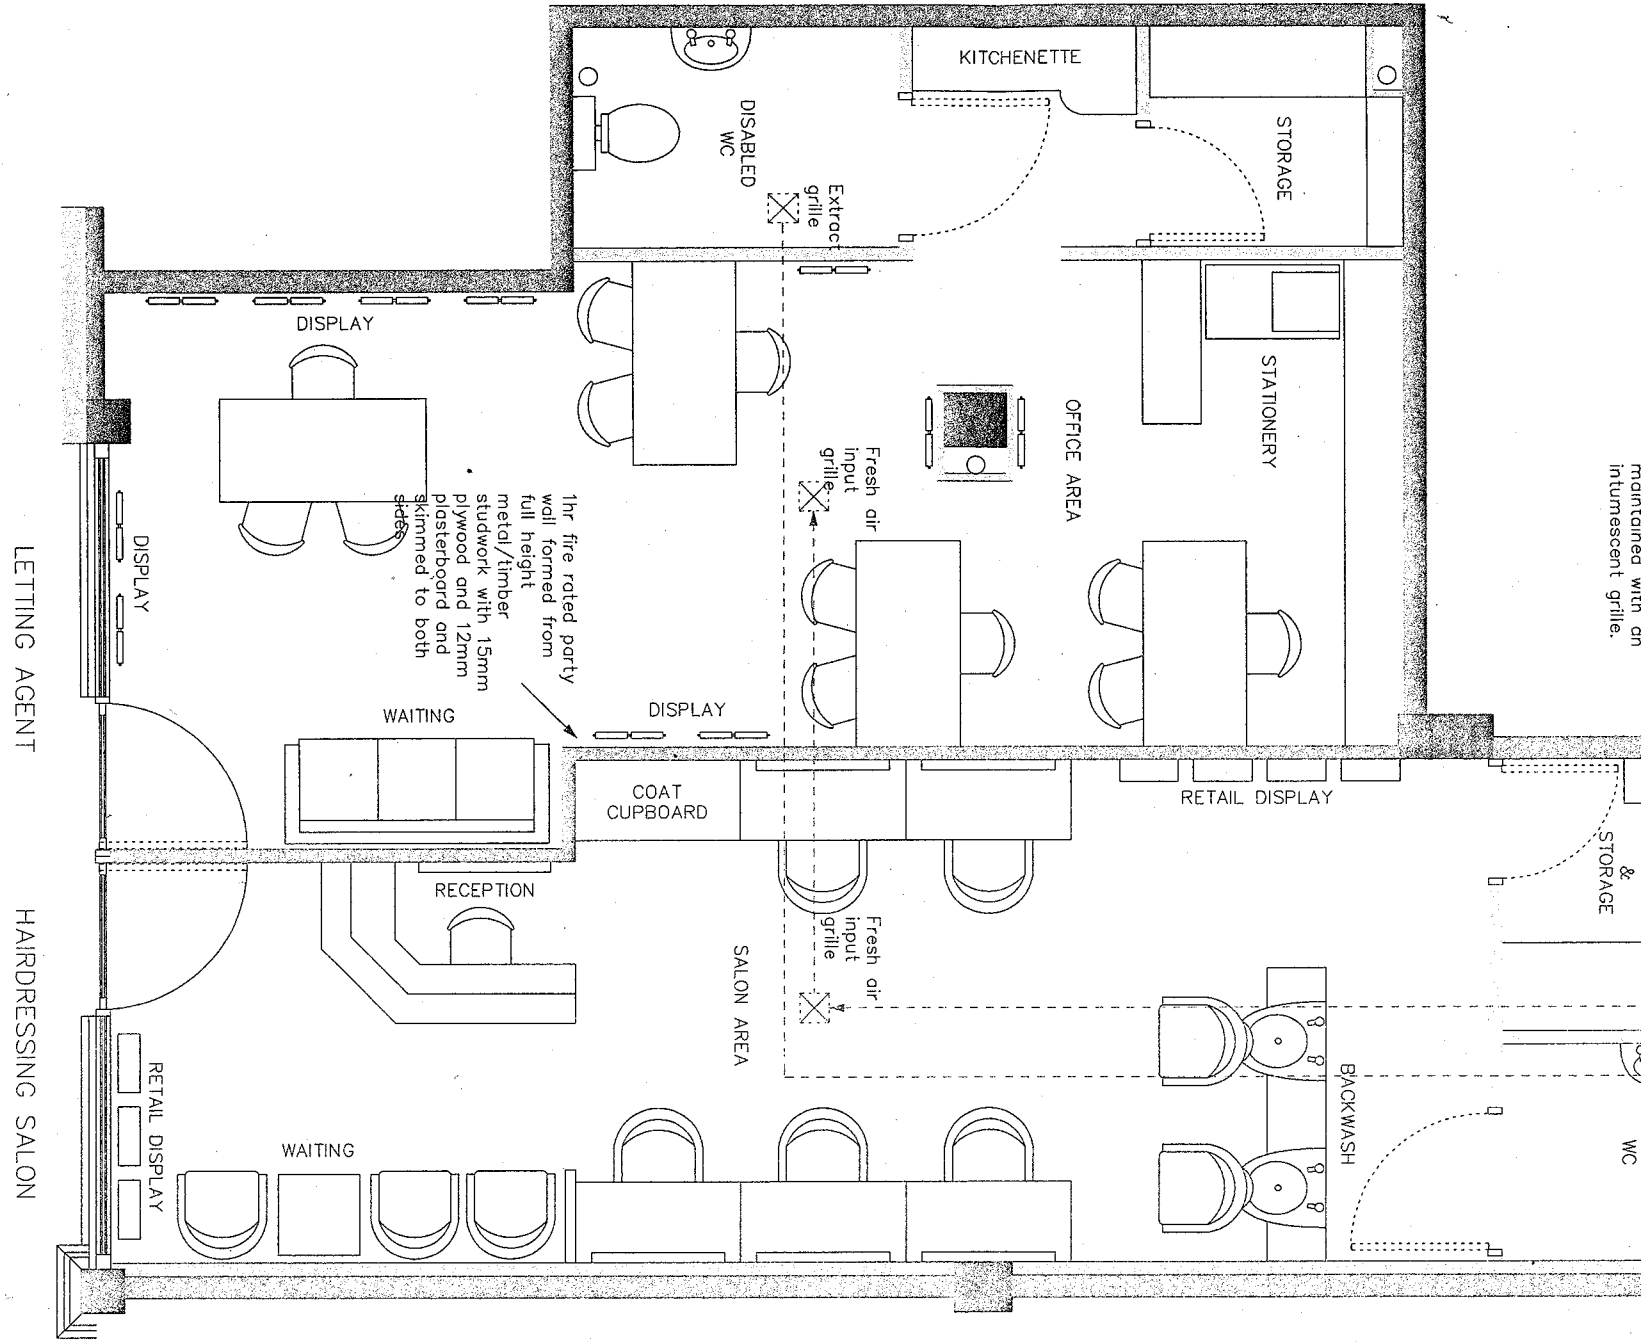

maintained with an
intumescent grille.

The fire rated party
wall formed from
full height
metal/linber
studwork with 15mm
plywood and 12mm
plasterboard and
skimmered to both
sides

LETTING AGENT

HAIRDRESSING SALON