


GROUND FLOOR PLAN
EXTENSION SHOWN SHADED

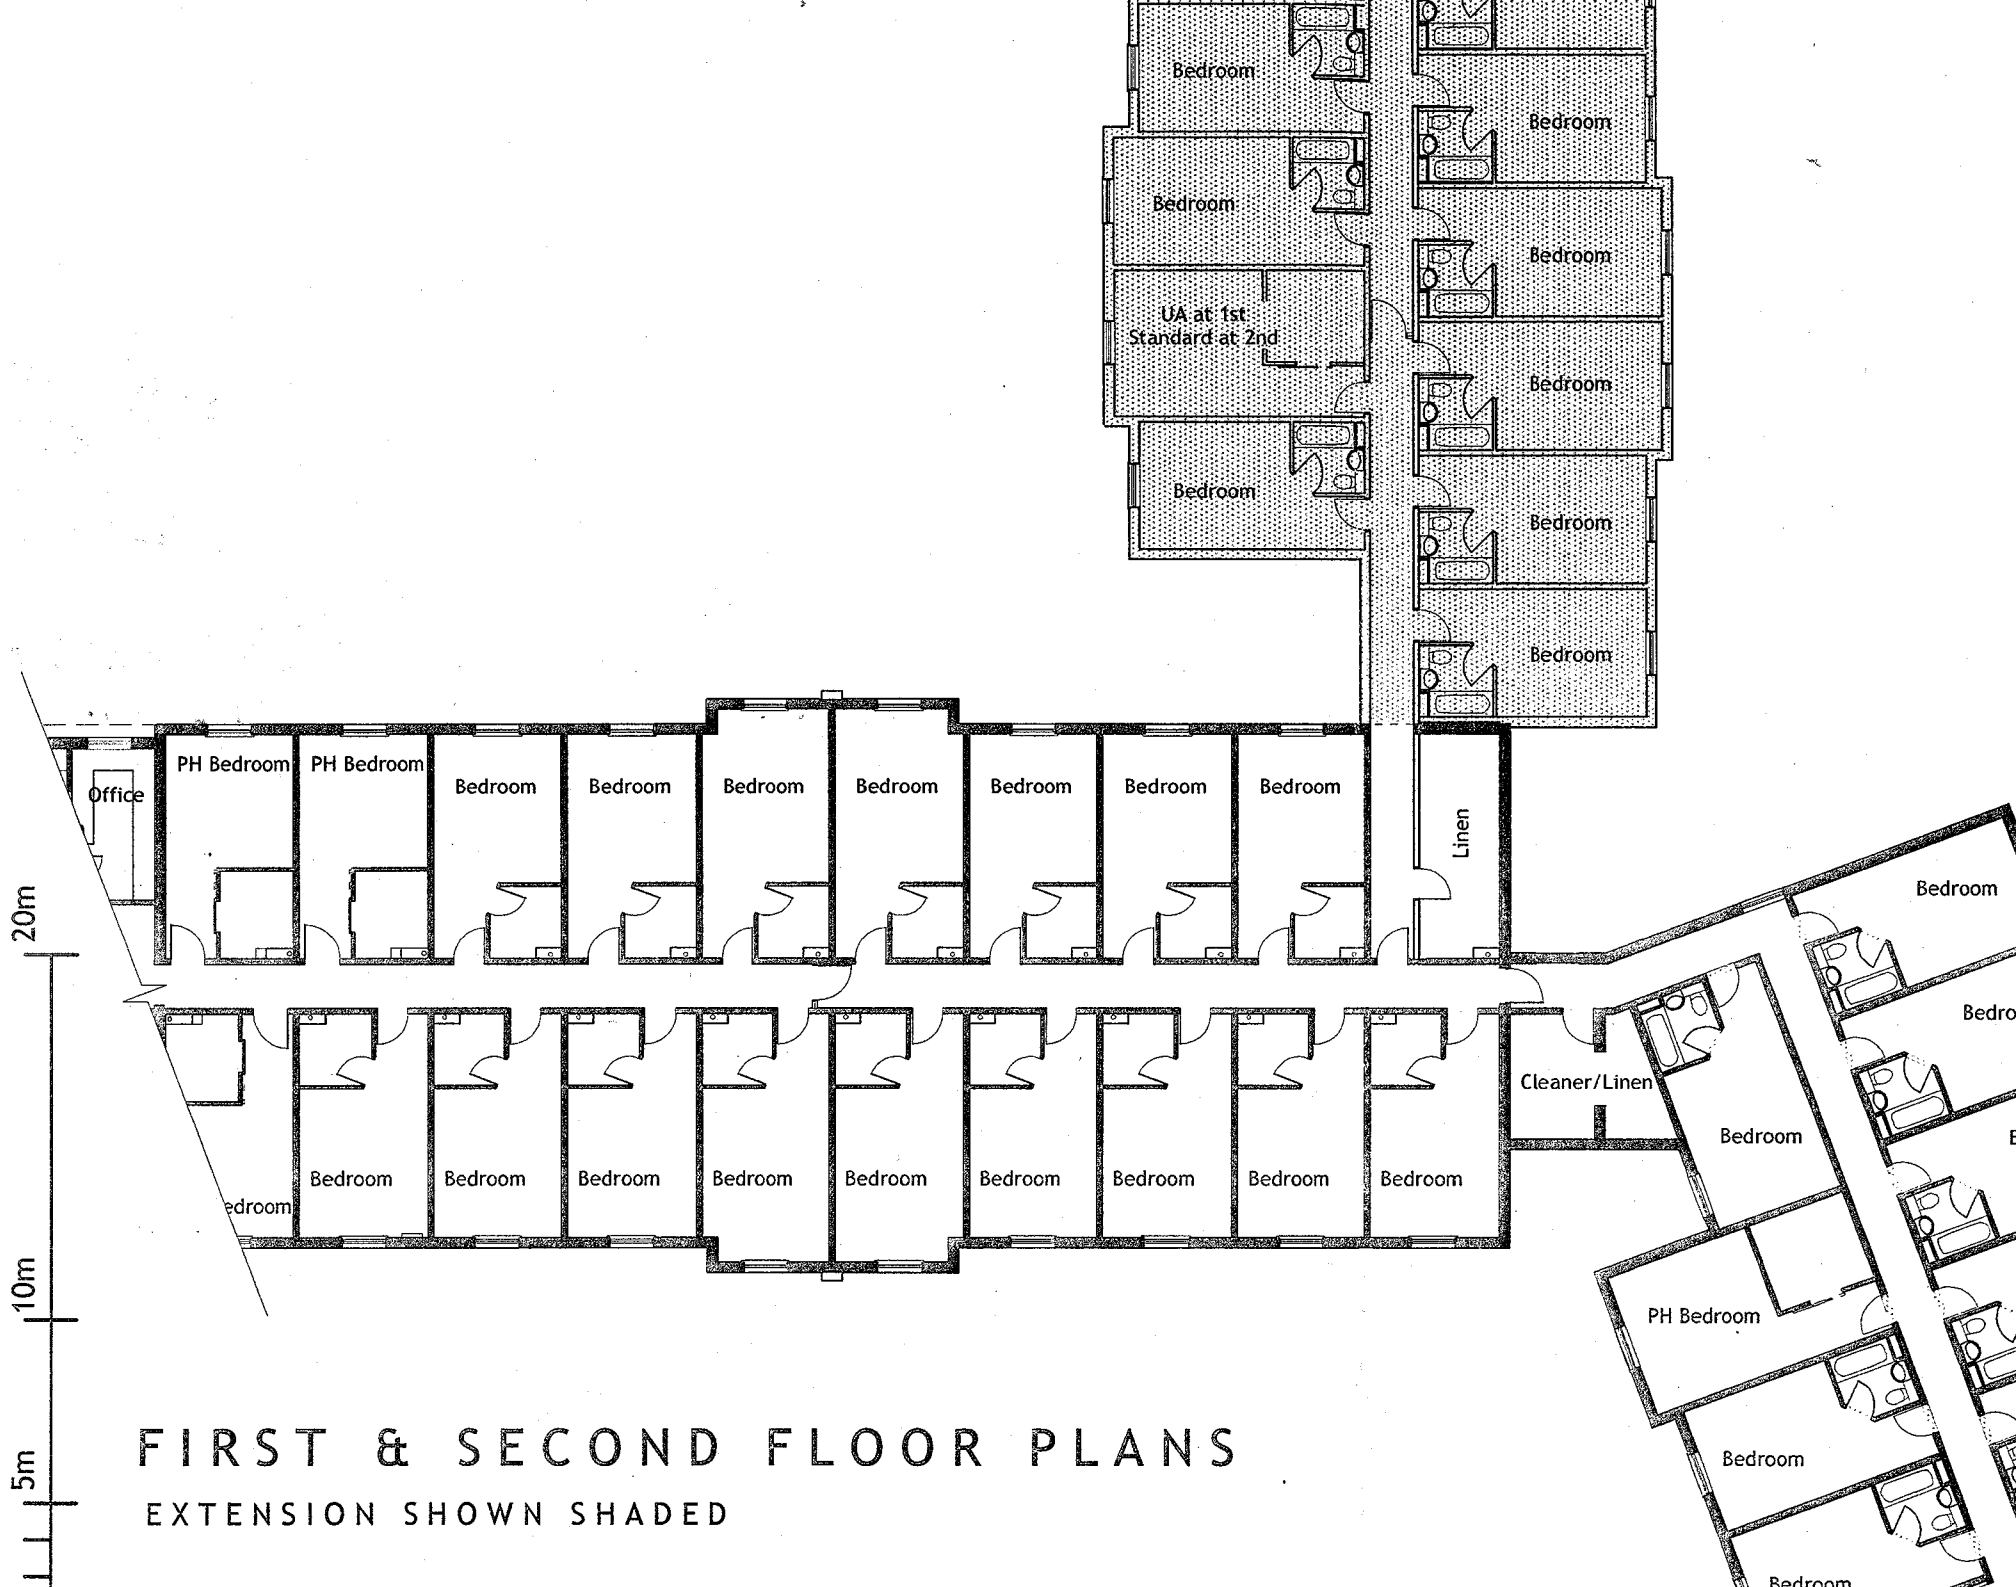

FIRST & SECOND FLOOR PLANS
 EXTENSION SHOWN SHADED