


notes

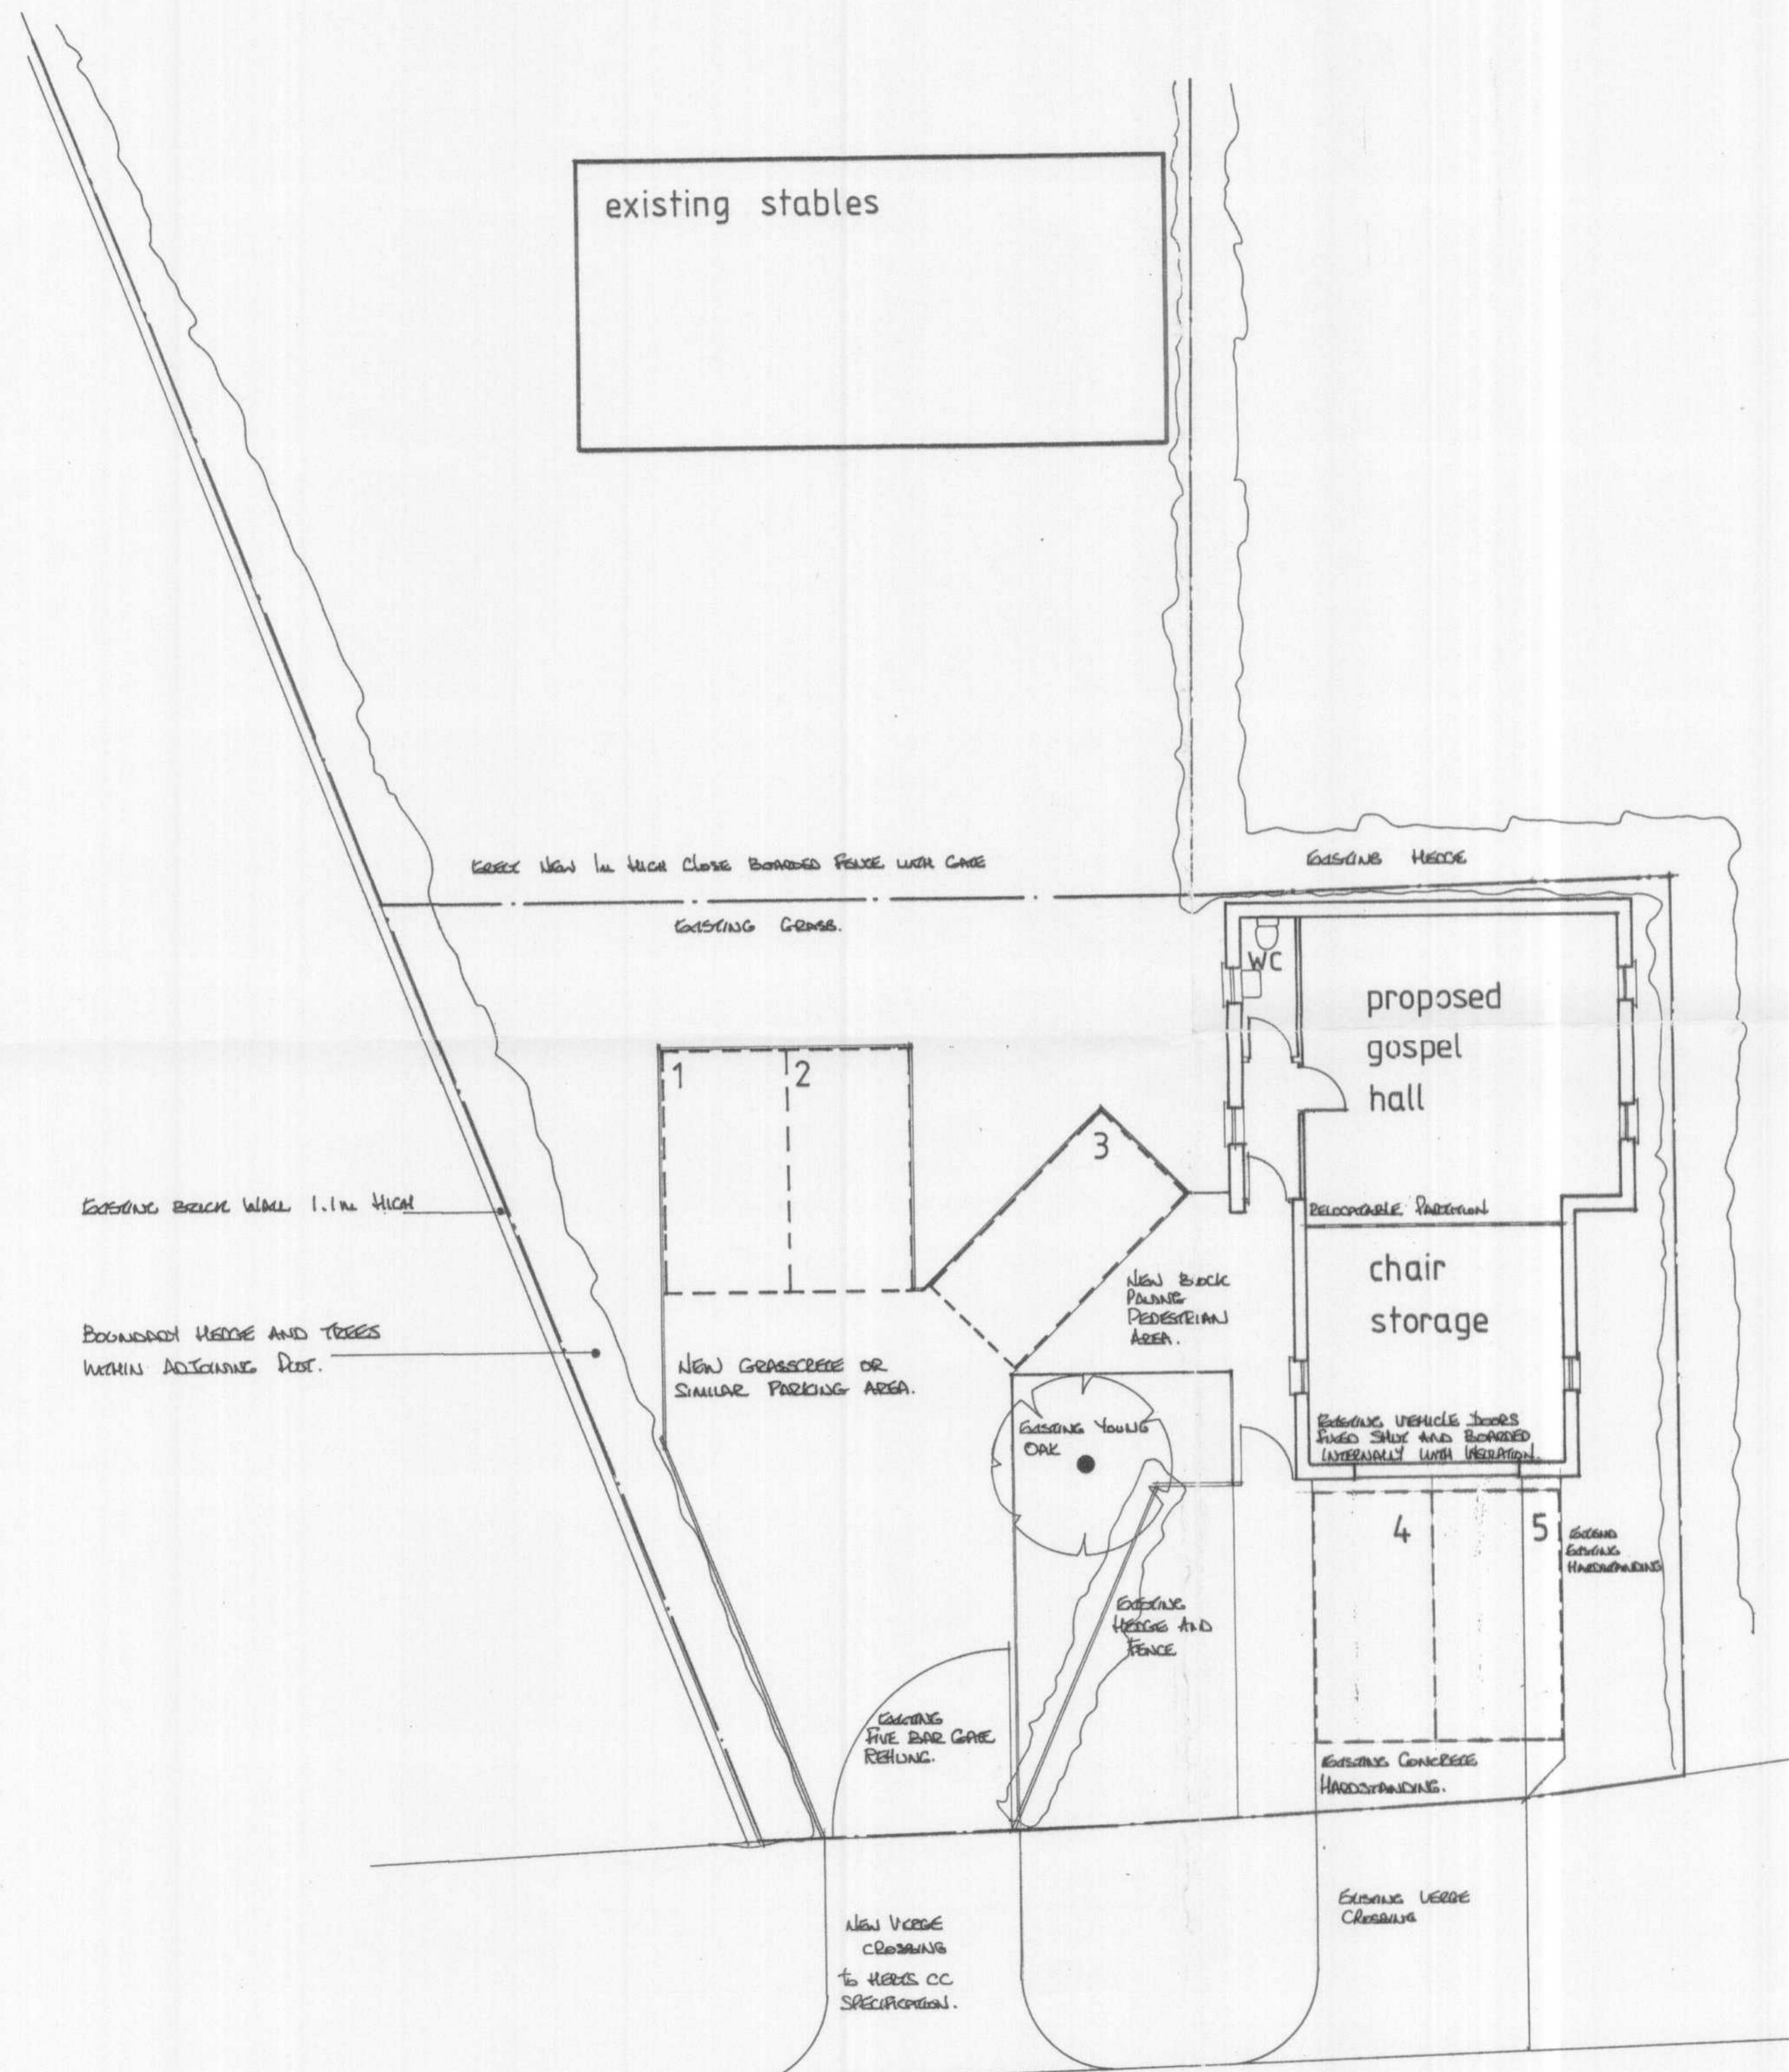

AND REVISIONS SHEET LPS ADDED.
REVISIONS: A - (INTERNAL PARTITION ADDED) JJS 01/02/08

TITLE
PROPOSED LAYOUT PLAN

PROJECT
**PROPOSED GOSPEL HALL
BELL LANE BELL BAR
HATFIELD**

CLIENTS:
**MAYS LANE GOSPEL HALL
TRUST**

DRAWN: JJS JANUARY 2008
SCALE: 1:100

© COPYRIGHTS RESERVED 'J & J DESIGN' 2008

WELWYN HATFIELD
PLANNING
OFFICE COPY
11 FEB 2008
No: 56/2008/256/FP

J & J DESIGN
Town Planning and
Building Design Consultants
1a KING EDWARD ROAD
BEDFORD MK41 9SF
Telephone: 01234 328328