
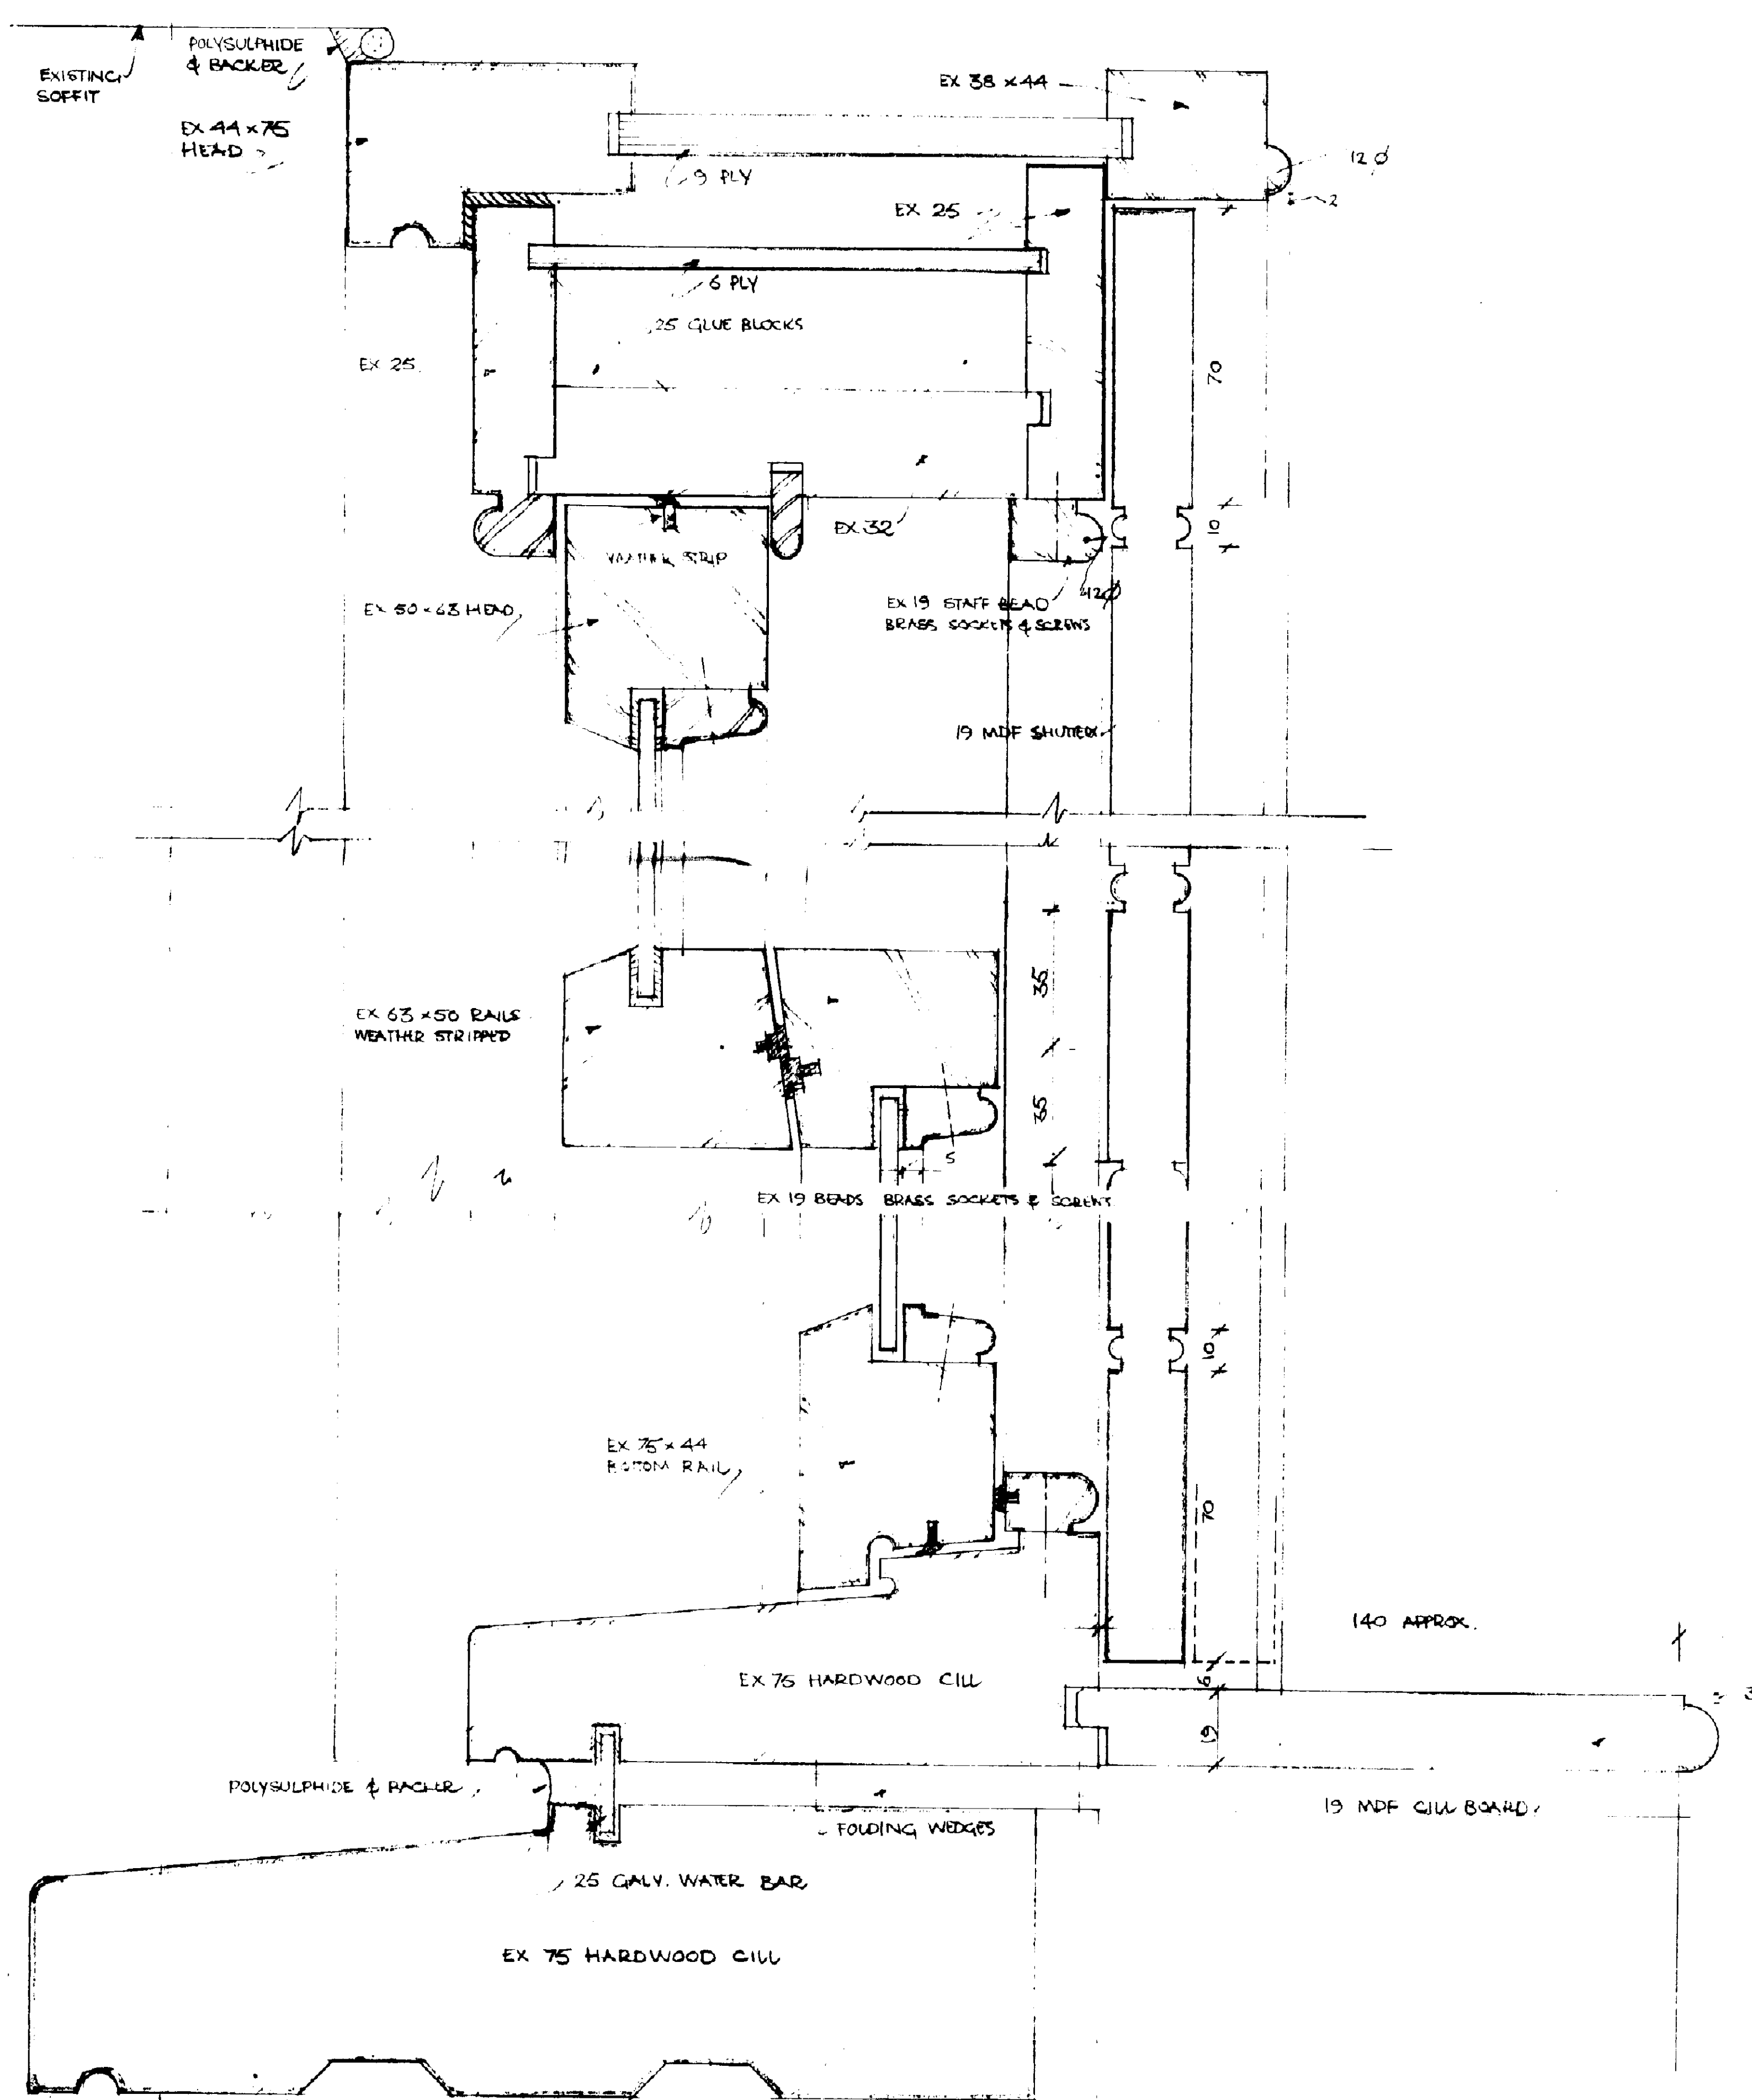
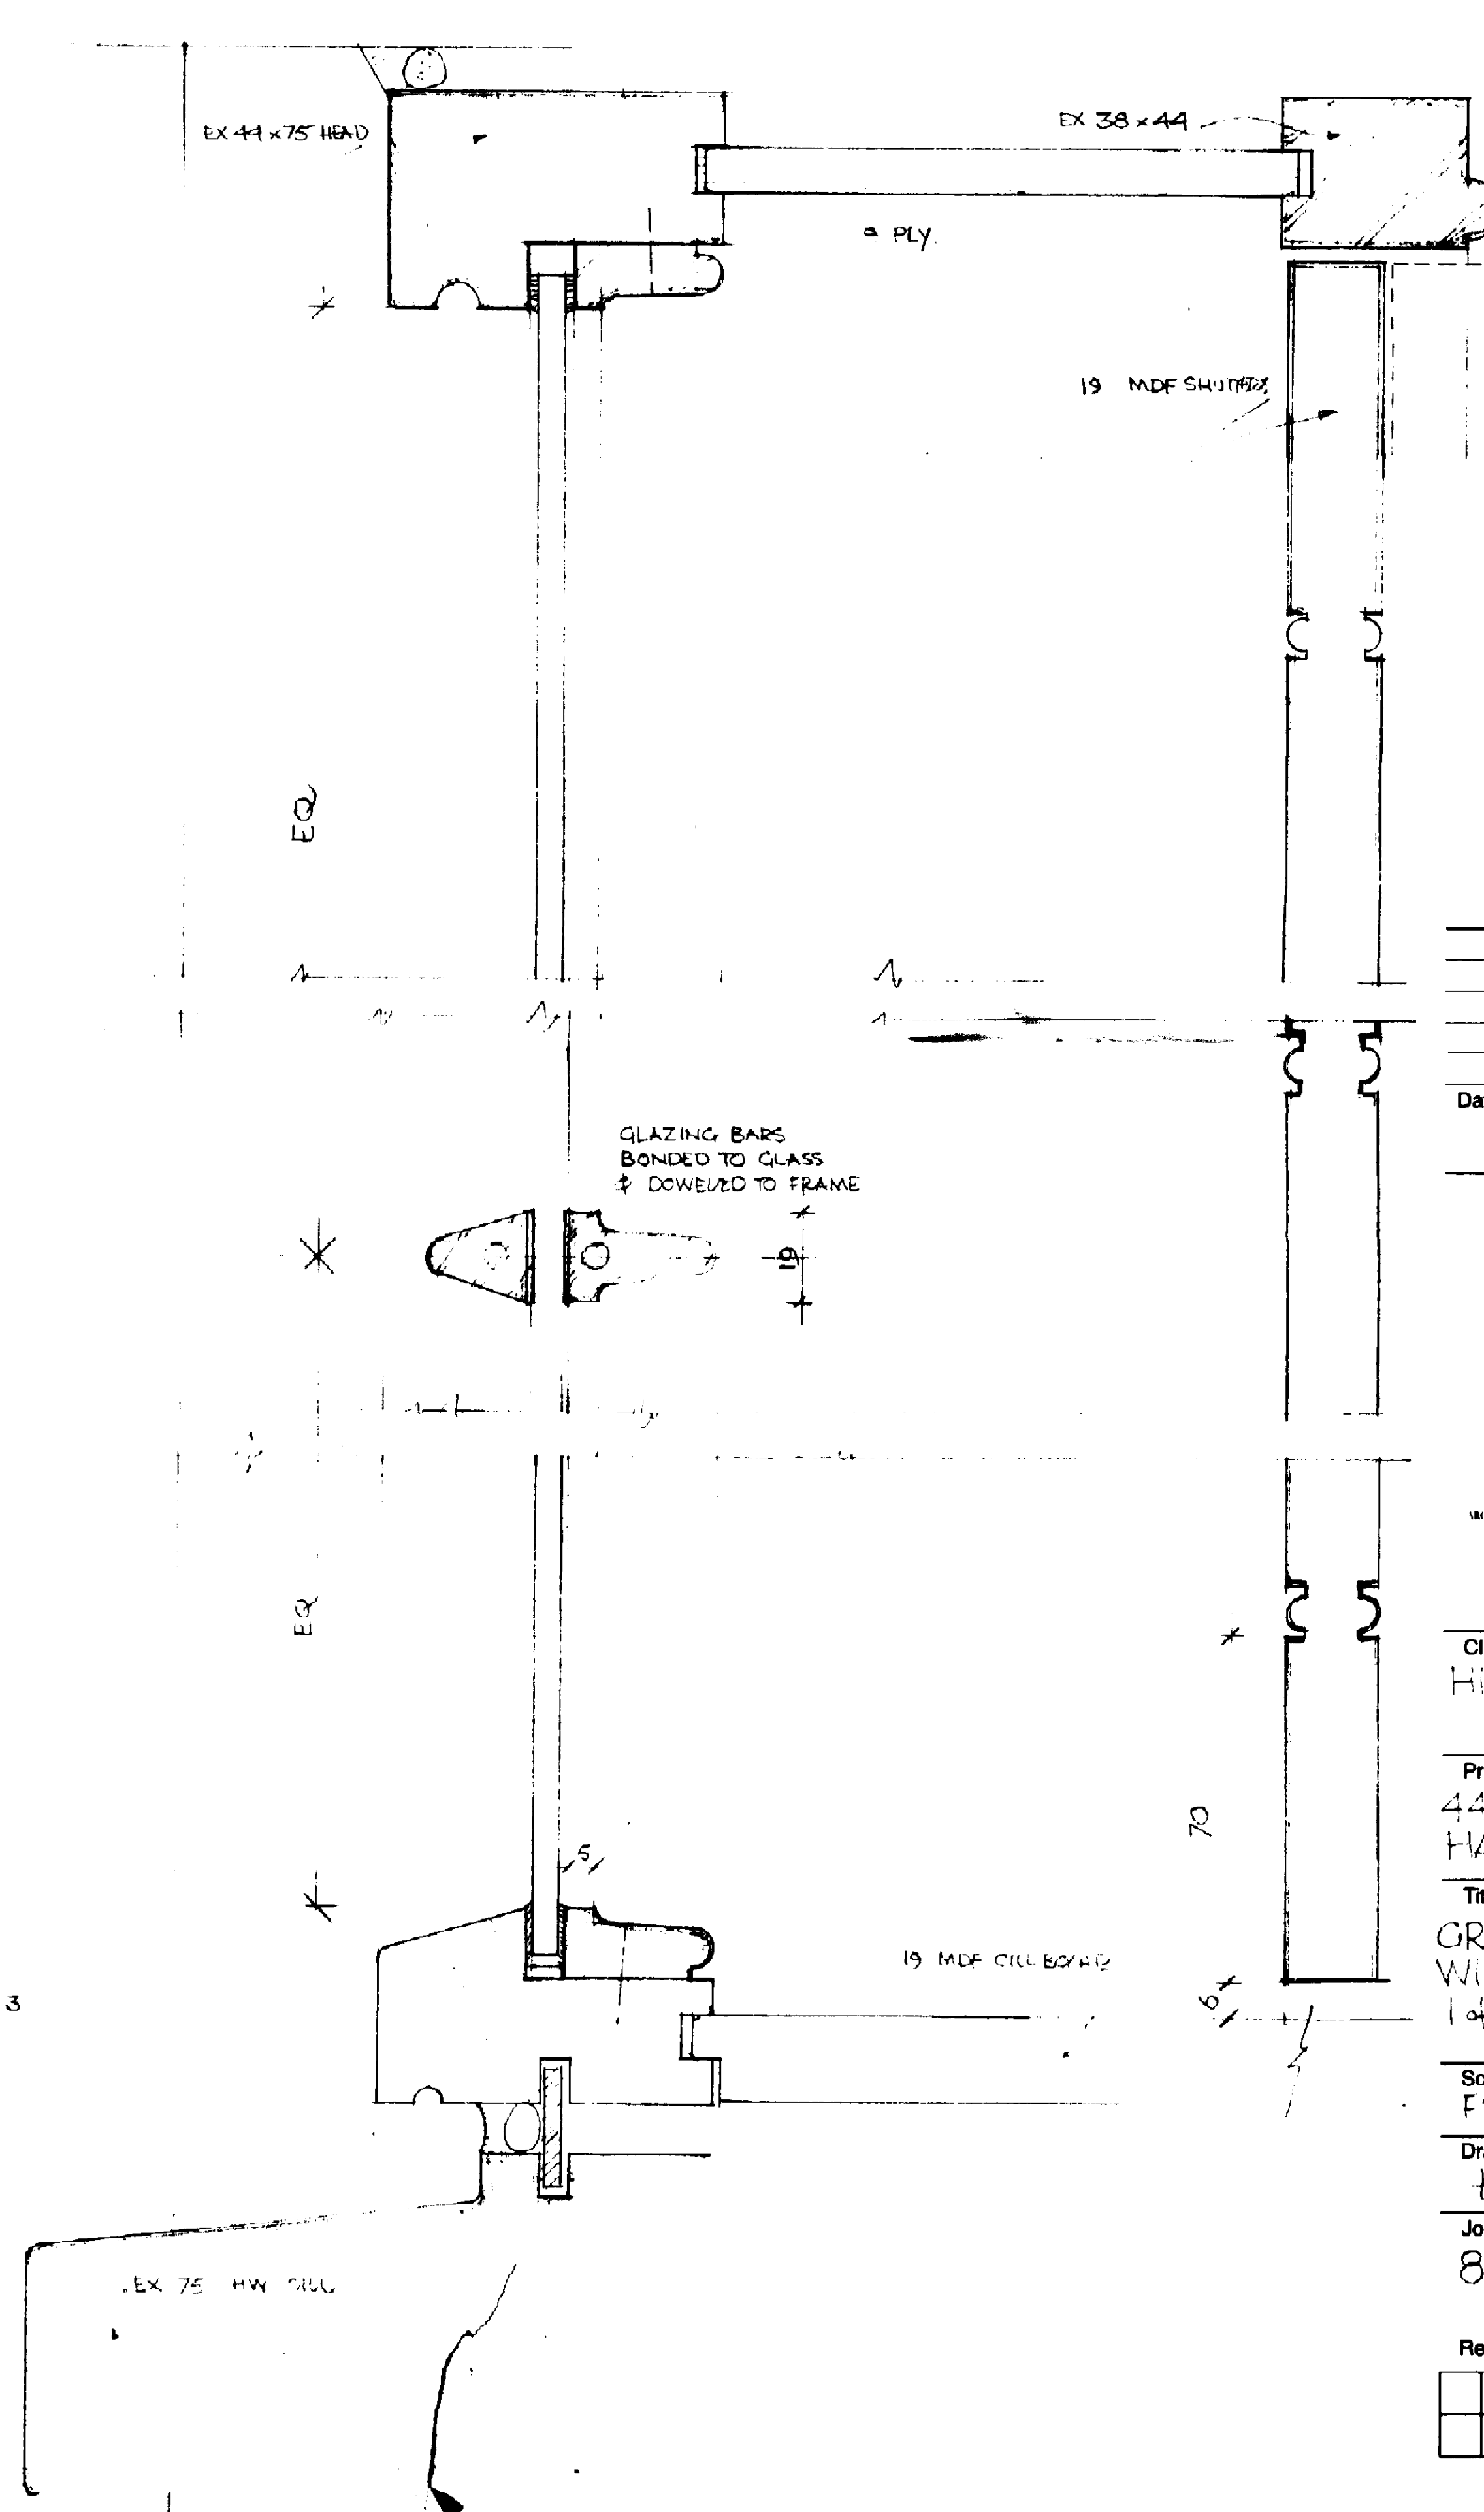


SECTION AA

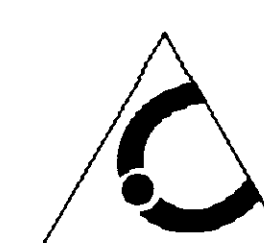

SECTION (BB)

[illegible]

CONSARC

CONSARC DESIGN LTD.
 45 Welbeck Street
 London W1M 8EQ
 Telephone 0171 935 7431
 Facsimile 0171 487 3561

Client
HILARY BUSCHMAN

Project
44 FORE STREET
HATFIELD

Title
GROUND FLOOR
WINDOW DETAILS
1 of 2

Scale	Date
E3	SEP 98

Drawn	Checked
-------	---------

Job Number Drawing number

851 08

Revision

907-11