


No dimensions to be scaled from this drawing.
 All stated dimensions must be verified on site.
 The architect must be advised of any discrepancies.
 This drawing must be read in accordance with the
 specification / Bill of Materials and related drawings.

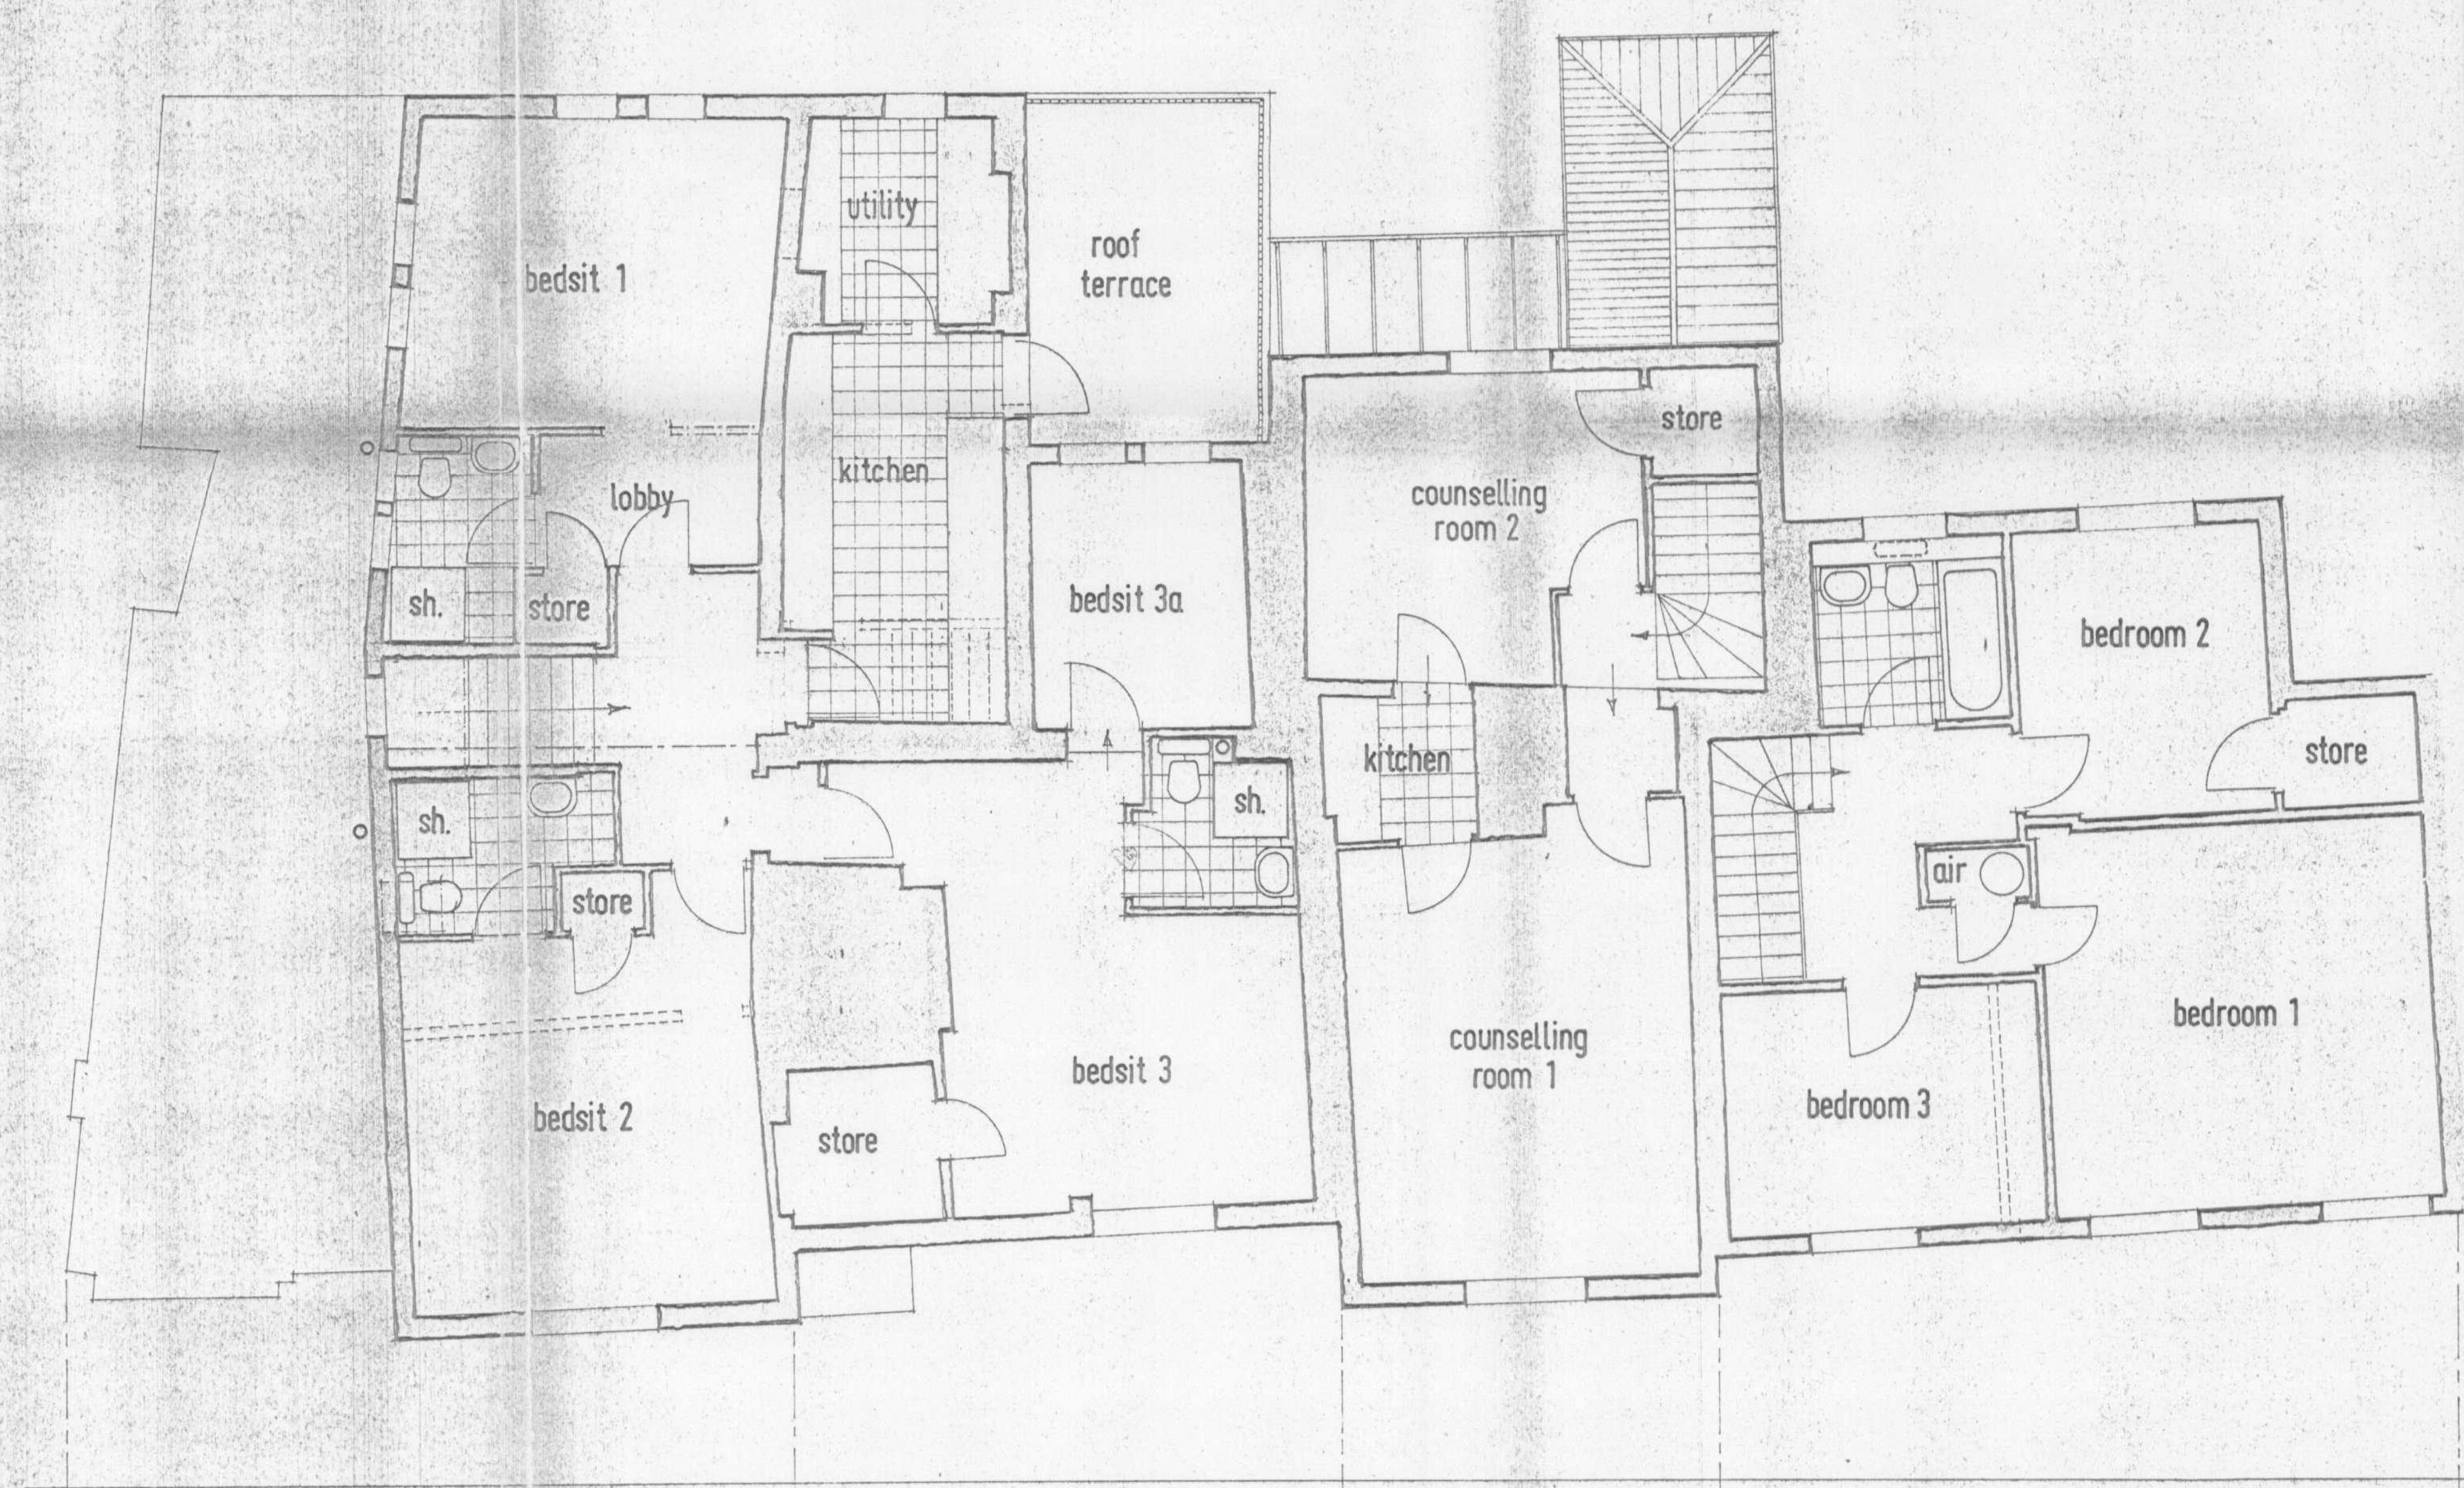

W.B. ARCHITECTS
 OFFICE
 13 MAR 2008

A. 16.1.09 MINOR SPACE PLANNING ALTERATIONS. CM

ARCHER, BOXER, PARTNERS
 Architects Surveyors and Planning Consultants.

Head Office
 A.B.P. House,
 Salisbury Square,
 Hatfield, Hertfordshire AL9 5AQ
 Telephone Hatfield 69001
 Associated Offices
 South, Melbourne, Sydney, Australia,
 Palma, Majorca, Spain,
 Toronto, Canada.

Project
**7, 9, 11, 15 Park Street,
 Old Hatfield**

Title
**First Floor
 Proposals**

Date DEC 08	Scale 1/50	Drawn
Crawing N° 1817/P/11	Revison A	