

The Howard Centre SIGNAGE

Sheppard Robson Architects
77 Parkway, Camden Town,
London NW1 7PU
Telephone 01-485 4161

Drawing 1072/16.2/18
Amendments Drawing status — Provisional
(refer to A.I. 538)

Scale
Date 1 / 90
Drawn by cdb
Checked by

Building Sign
southern elevation — stair tower 21 1:50


K

K1

E.34

S.21

E.1

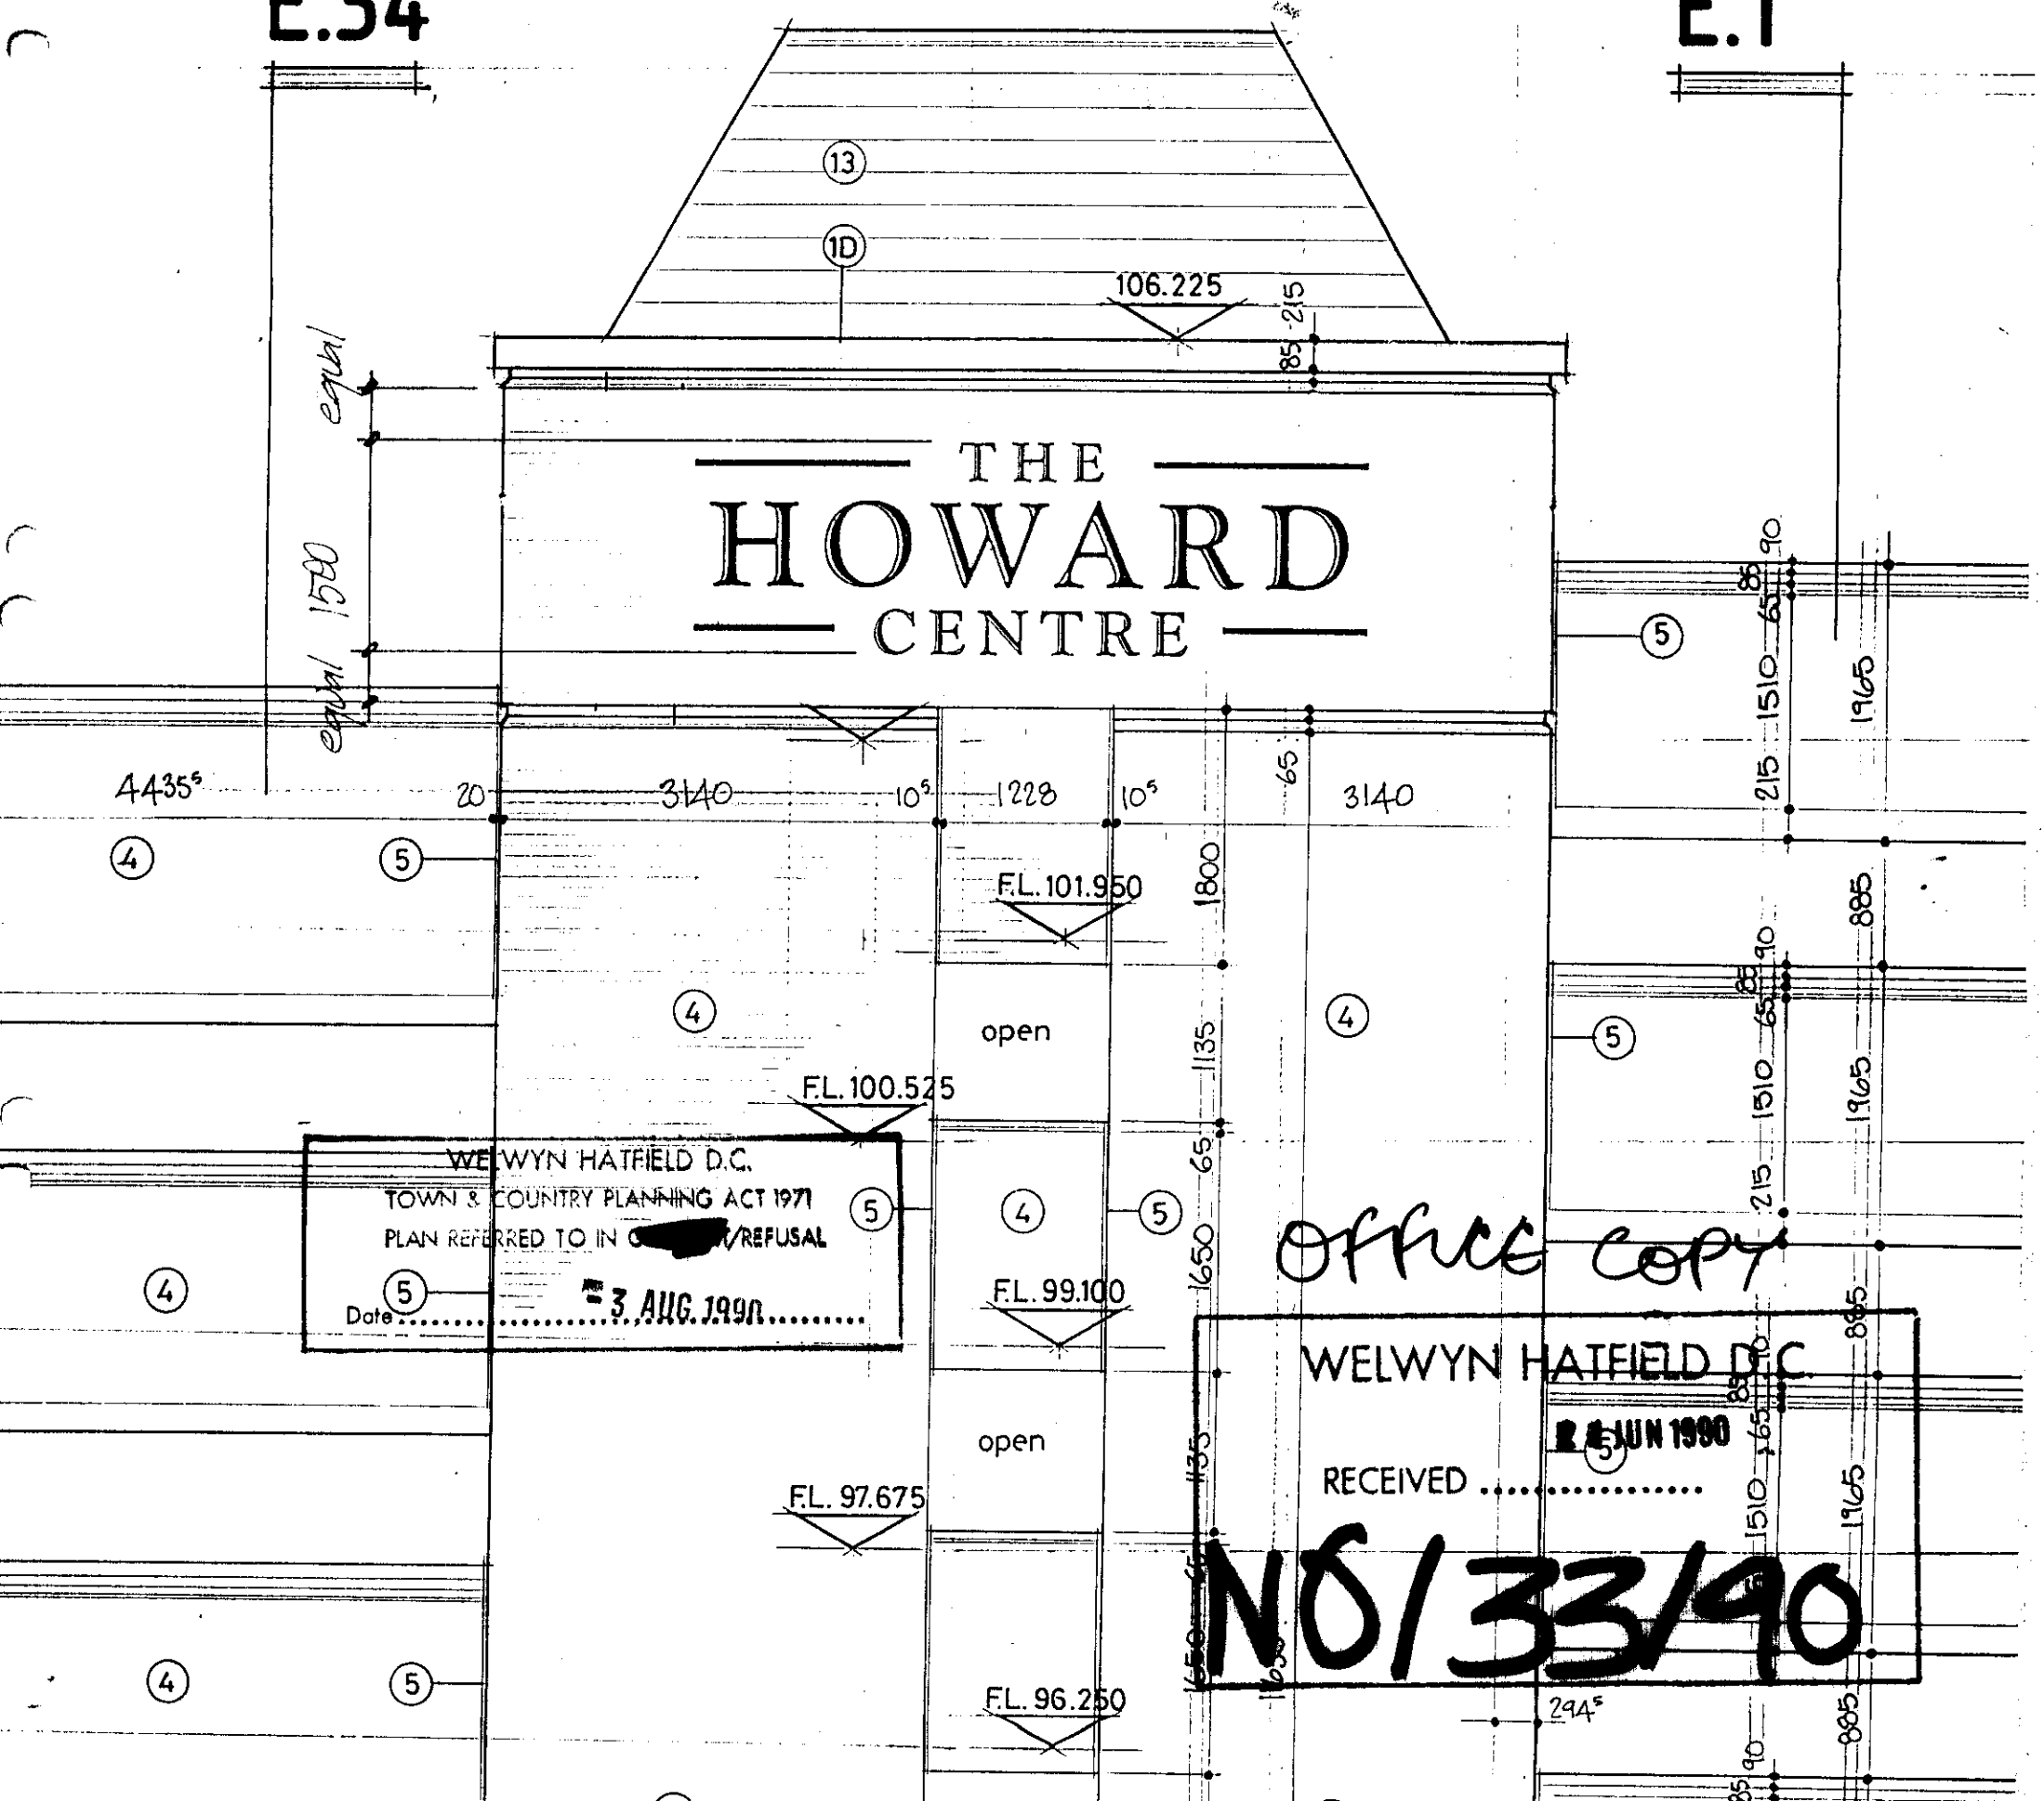

WELWYN HATFIELD D.C.
TOWN & COUNTRY PLANNING ACT 1971
PLAN REFERRED TO IN [REDACTED] / REFUSAL
Date 3 AUG 1990

Office Copy
WELWYN HATFIELD D.C.
RECEIVED 5 JUN 1990
NO/33/90