


No dimensions to be scaled from this drawing.
All stated dimensions must be verified on site.
The Architect must be advised of any discrepancies.
This drawing must be read in accordance with the
specification / Bill of Quantities and related drawings.

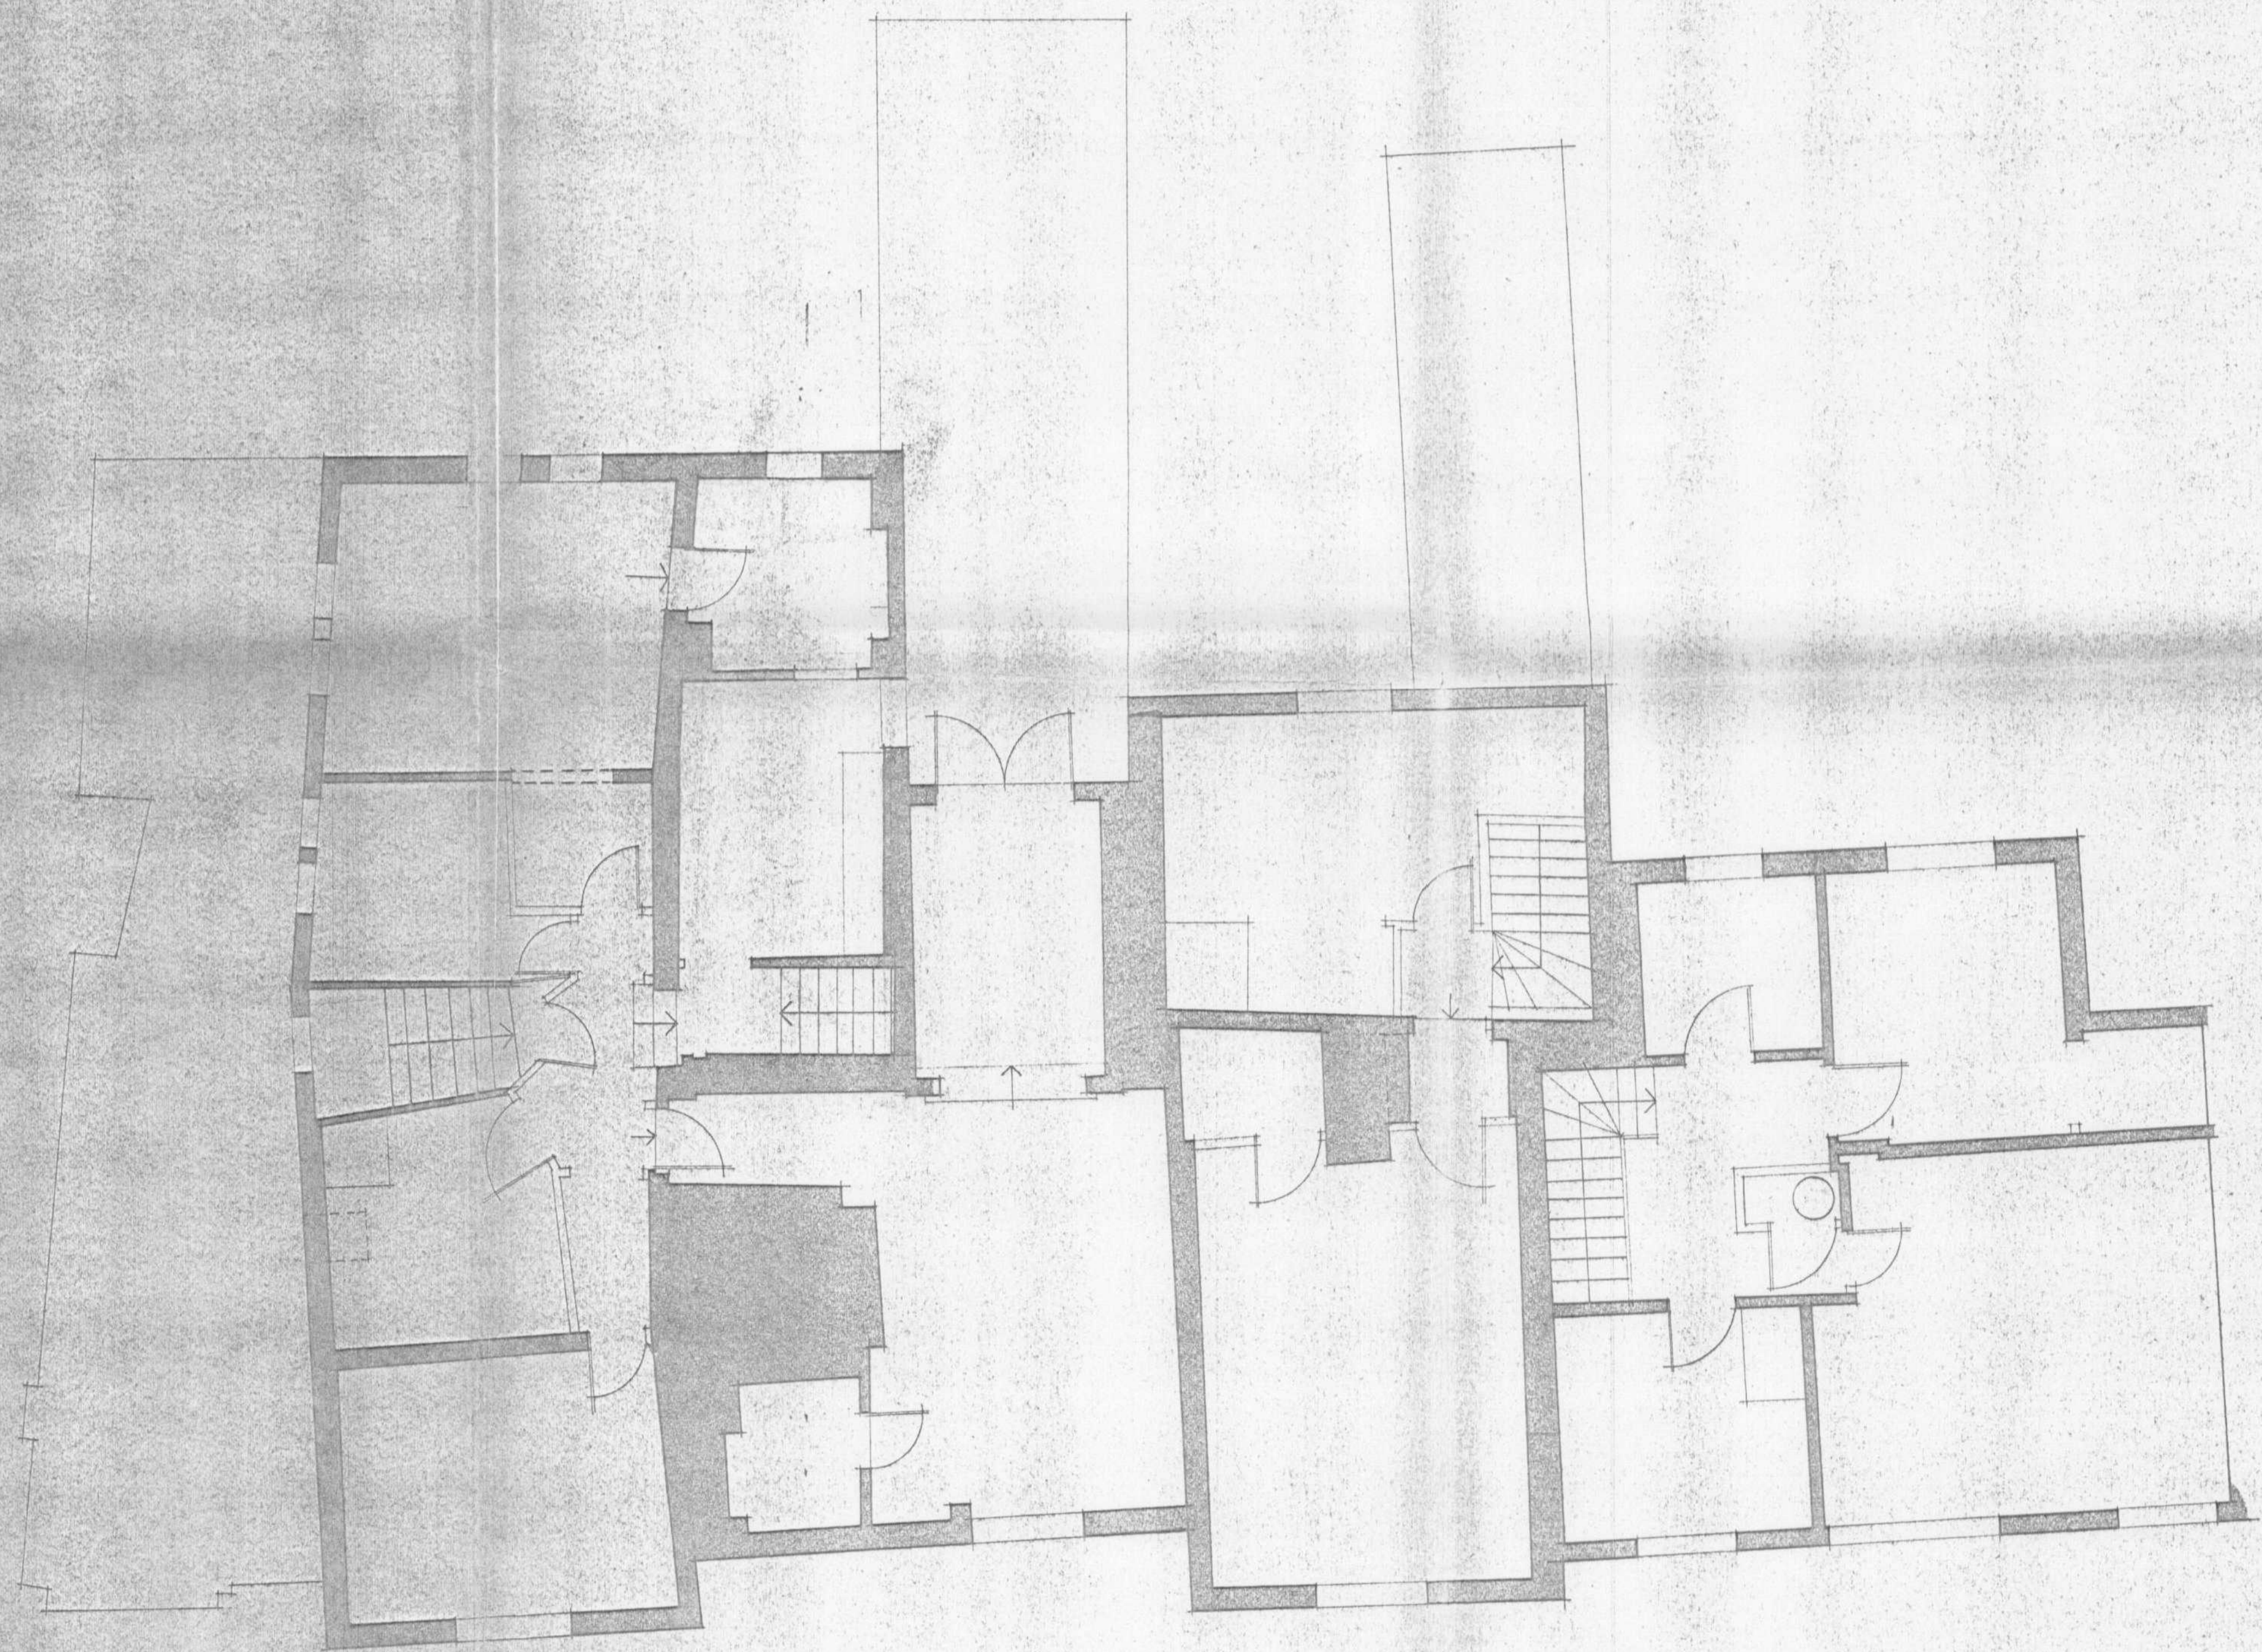

ARCHER, BOXER, PARTNERS

Architects Surveyors and Planning Consultants.

Head Office
A.B.P. House
Cassbury Square,
Hatfield, Hertfordshire AL9 5AO
Telephone: Hatfield 69001
Associated Offices
South: Melbourne, Sydney, Australia
Palma, Majorca, Spain
Toronto, Canada

Project
THE OLD COACH HOUSE
7,9,11&15 PARK STREET
OLD HATFIELD

Title
FIRST FLOOR EXISTING

19 MAR 2008
No. 1/2008/10417

Date DEC 88	Scale 1:50	Drawn E.L.P.
----------------	---------------	-----------------

Drawing No 1817/P/2	Revision
-------------------------------	----------