



No dimensions to be scaled from this drawing.
 All stated dimensions must be verified on site.
 The Architect must be advised of any discrepancies.
 This drawing must be read in accordance with the
 specification / Bill of Quantities and related drawings.

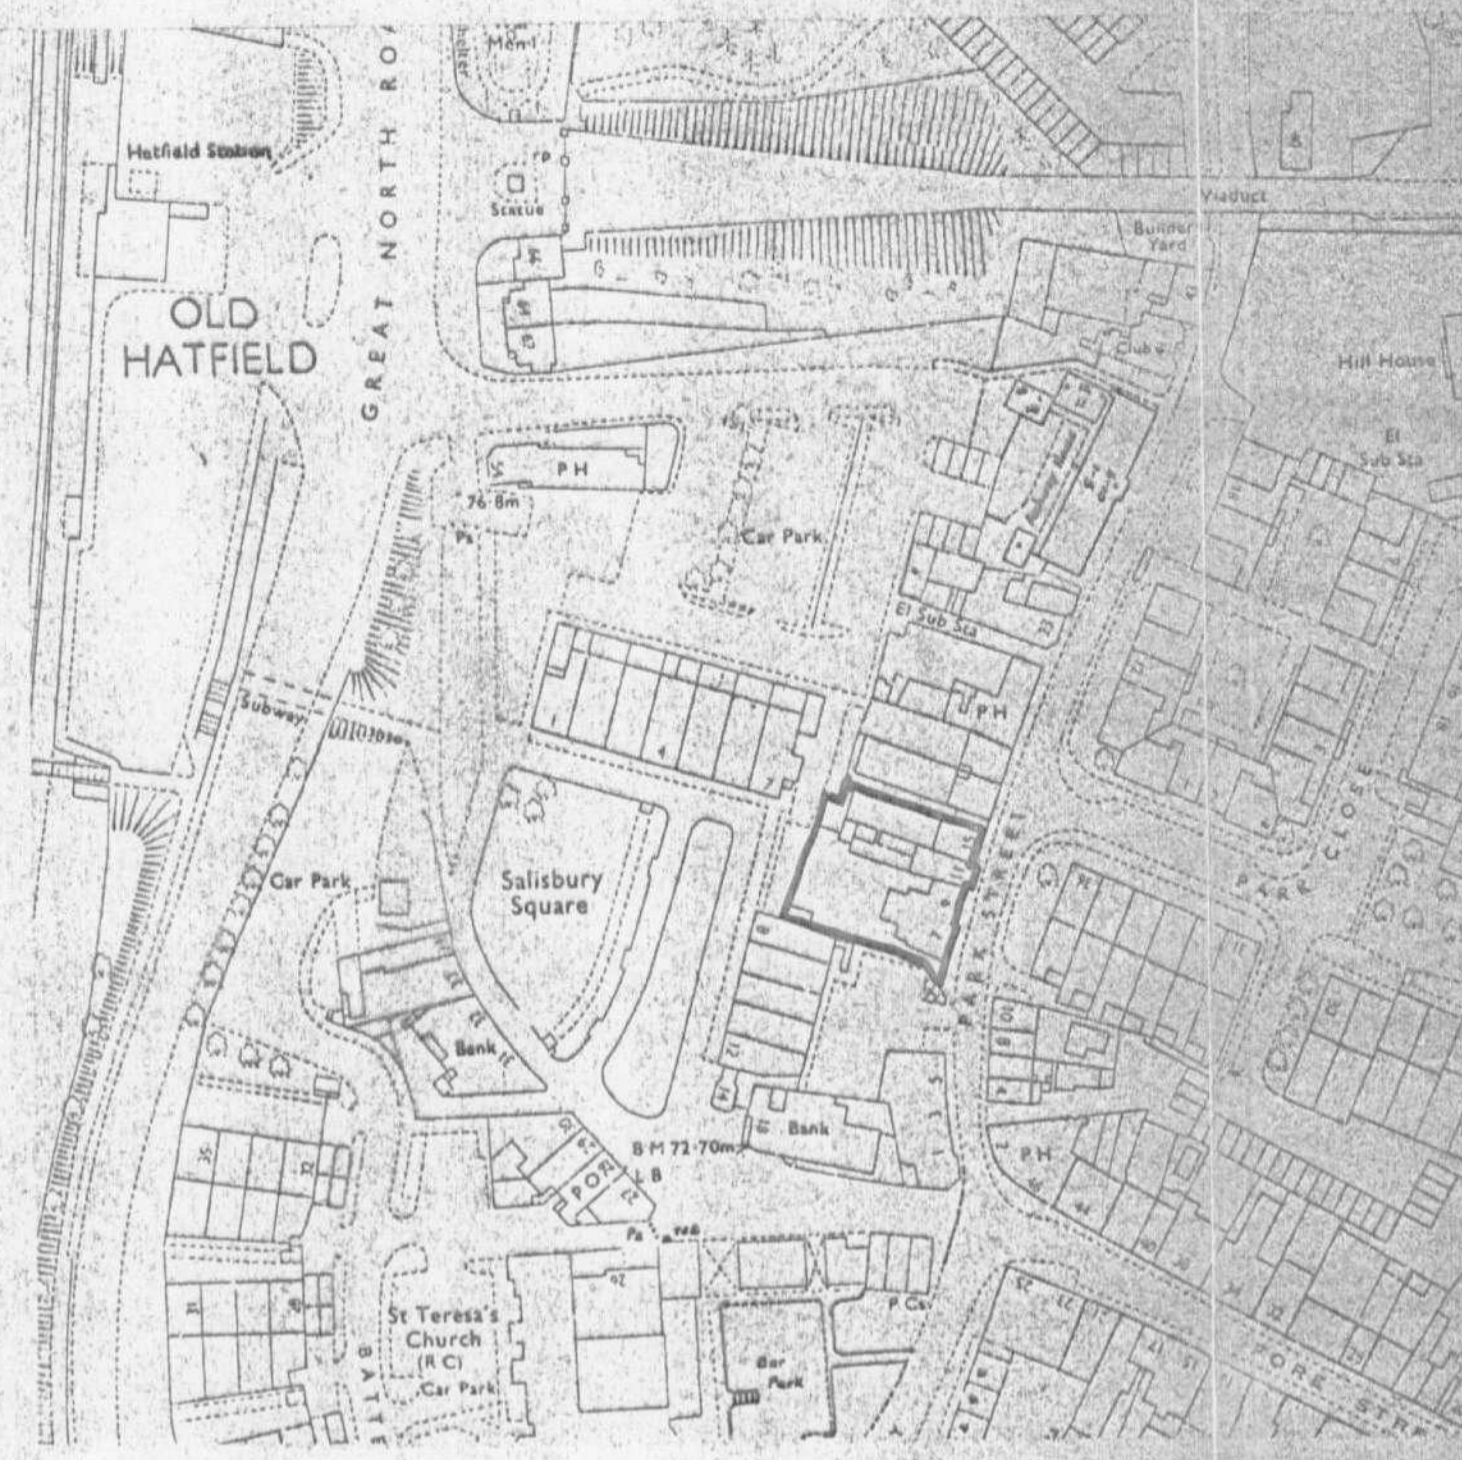

LOCATION PLAN 1:1250

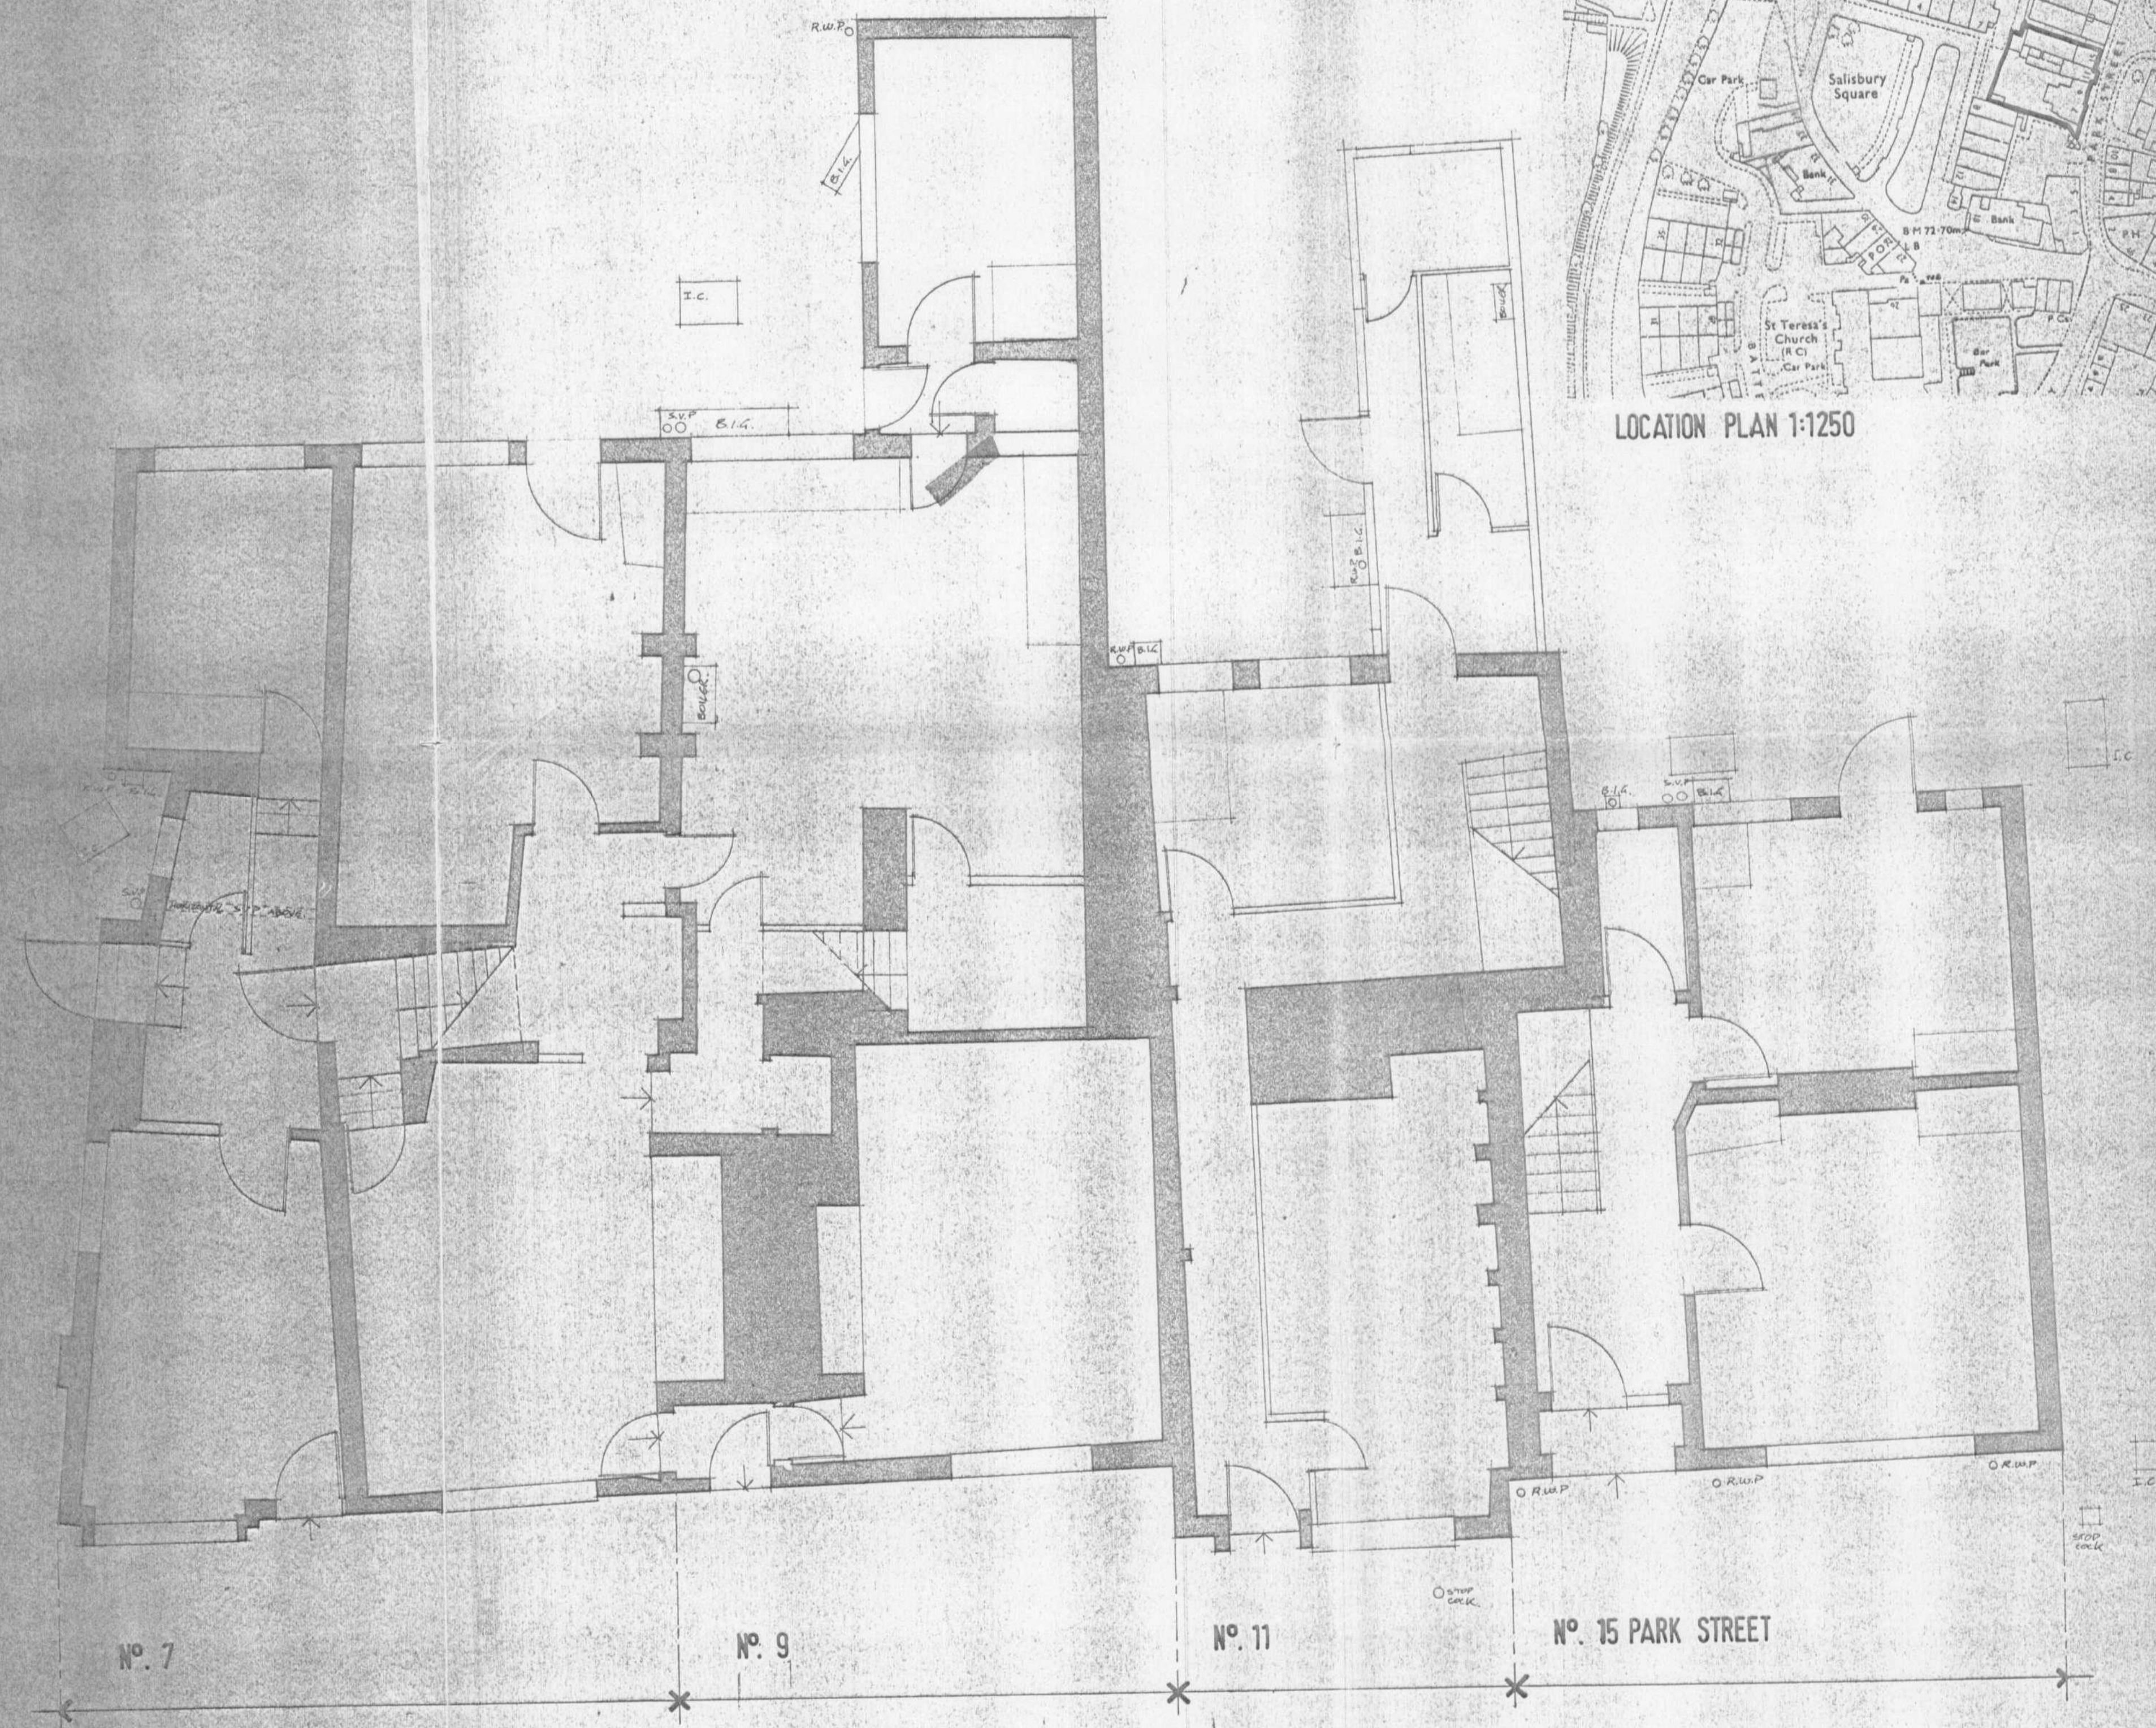

REVA Location plan & postal addresses added 10/2/89

ARCHER, BOXER, PARTNERS
 Architects, Surveyors, and Planning Consultants.

Head Office
 A.B.P. House
 Salisbury Square
 Hatfield, Hertfordshire AL9 5AG
 Telephone: Hatfield 89001
 Associated Offices
 South, Melbourne, Sydney, Australia
 Palma, Majorca, Spain
 Toronto, Canada

Project
THE OLD COACH HOUSE
79,11 & 15 PARK STREET
OLD HATFIELD

Title
GROUND FLOOR - EXISTING

W.D. ARCHER & PARTNERS
 PLANNING
 OFFICE COPY
 19 MAR 2008
 No. sepooskade

Date	Scale	Drawn
DEC 88	1:50 1:1250	
Drawing No.	Revision	
1817:P:1		