




WEST ELEVATION 1:100

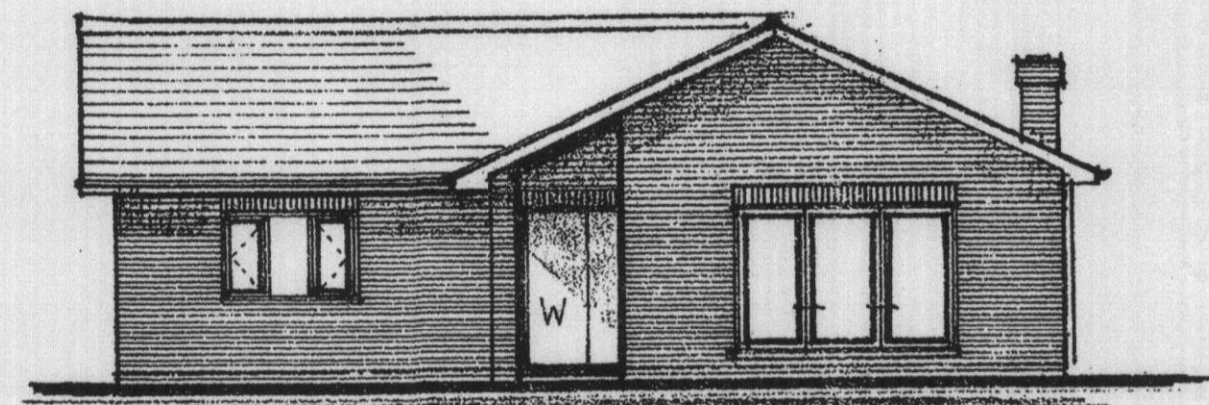



SOUTH ELE'

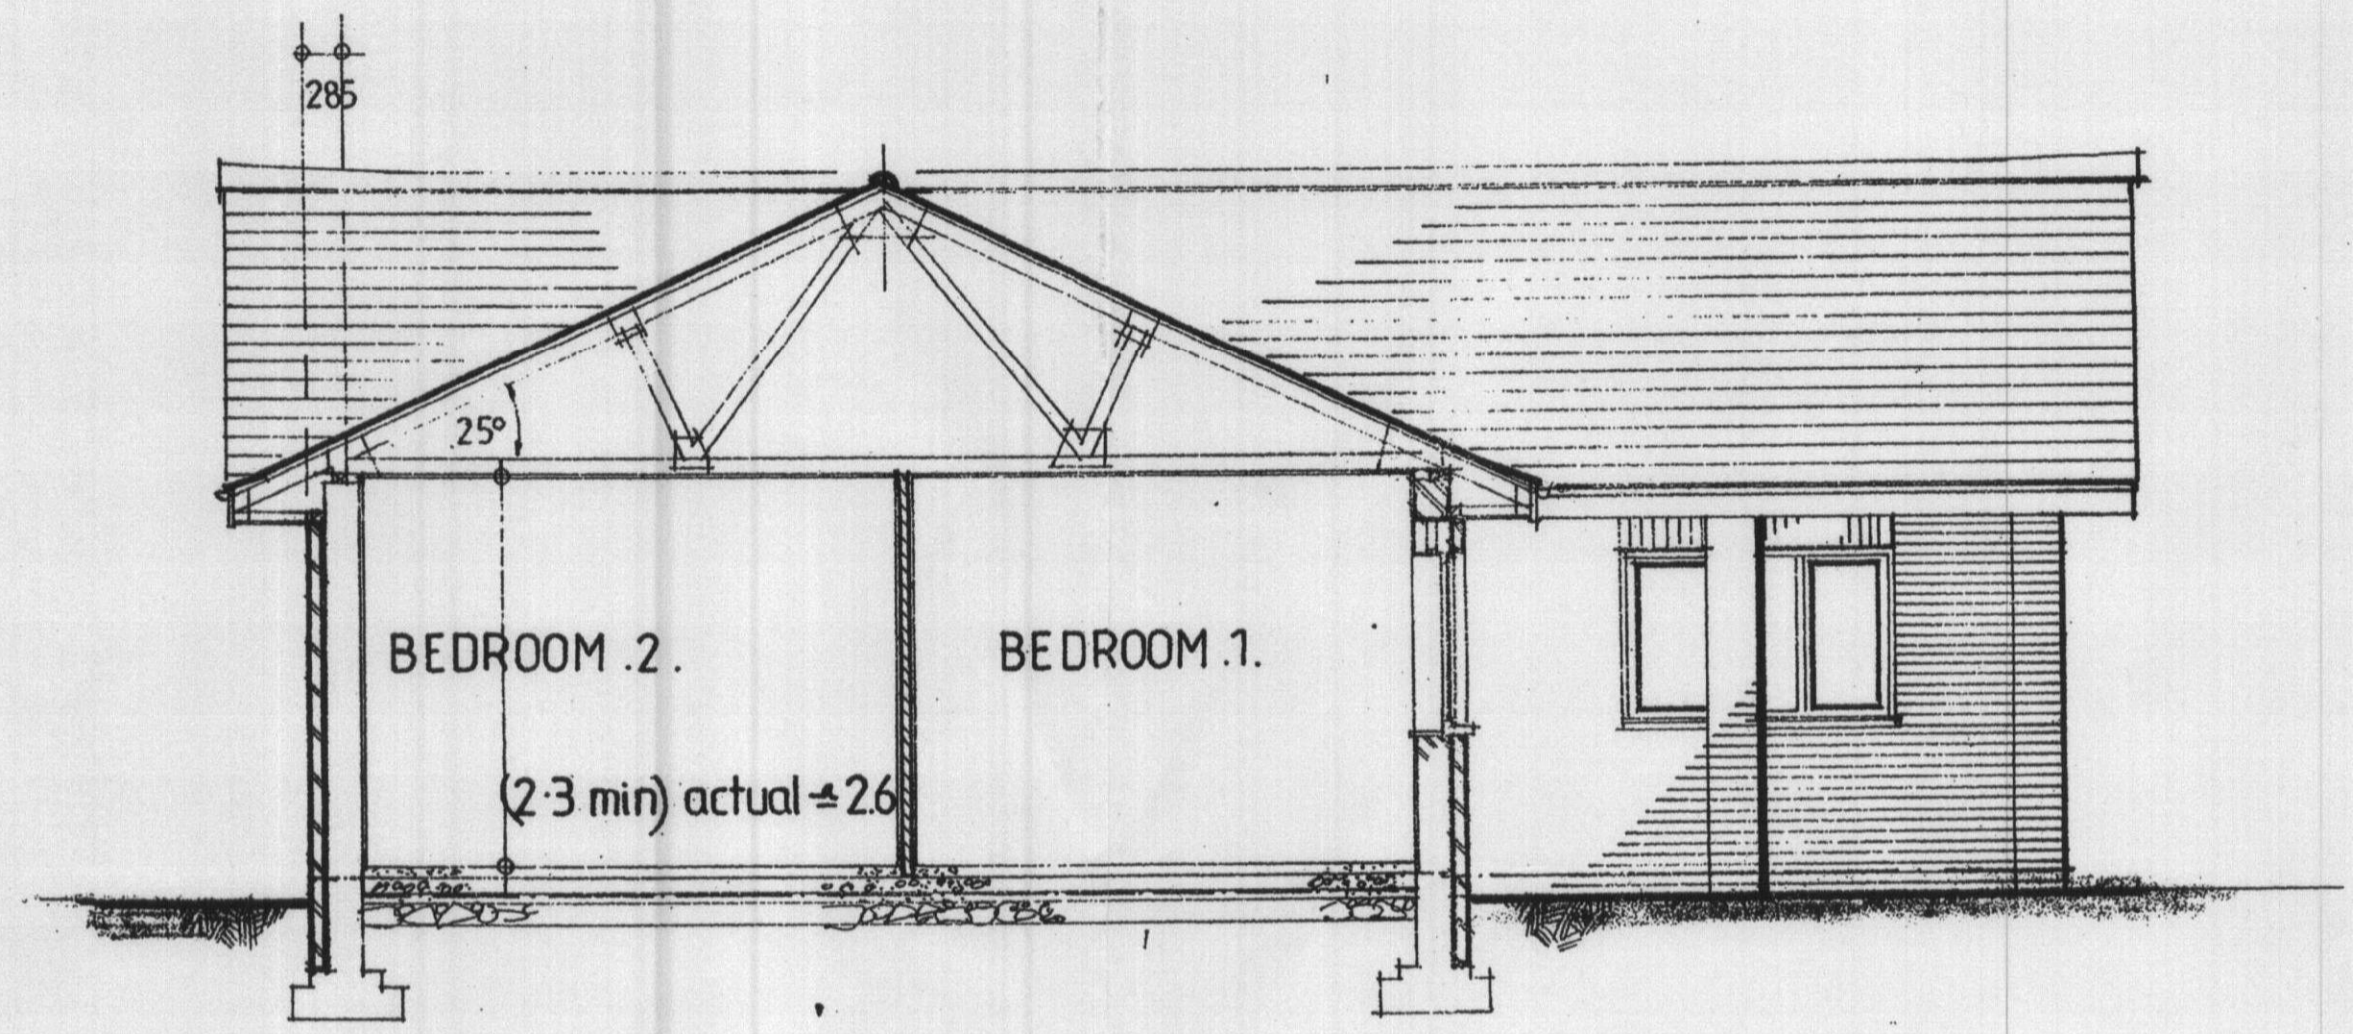

SECTION ON X-X 1:50SCALE

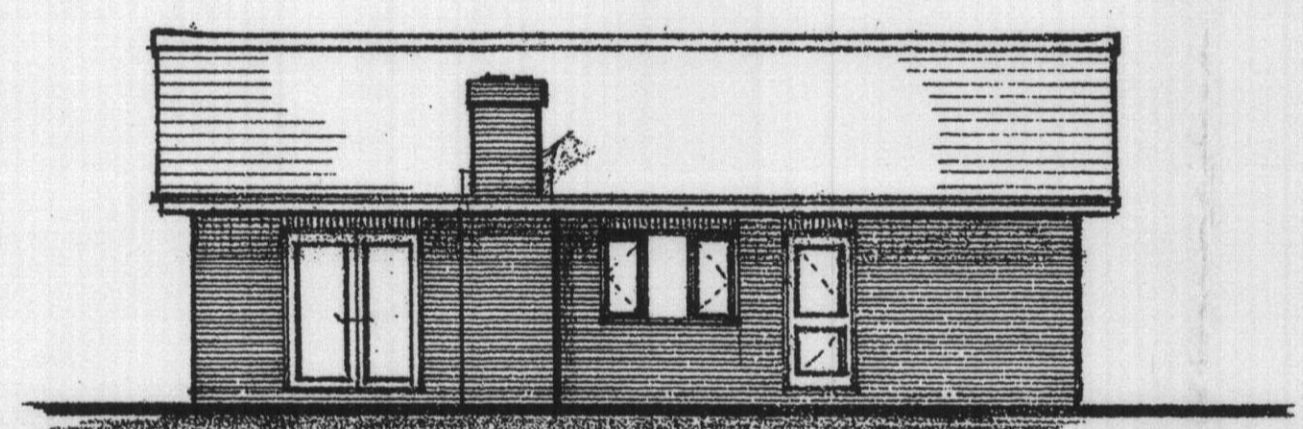


EAST ELEVATION 1:100 SCALE

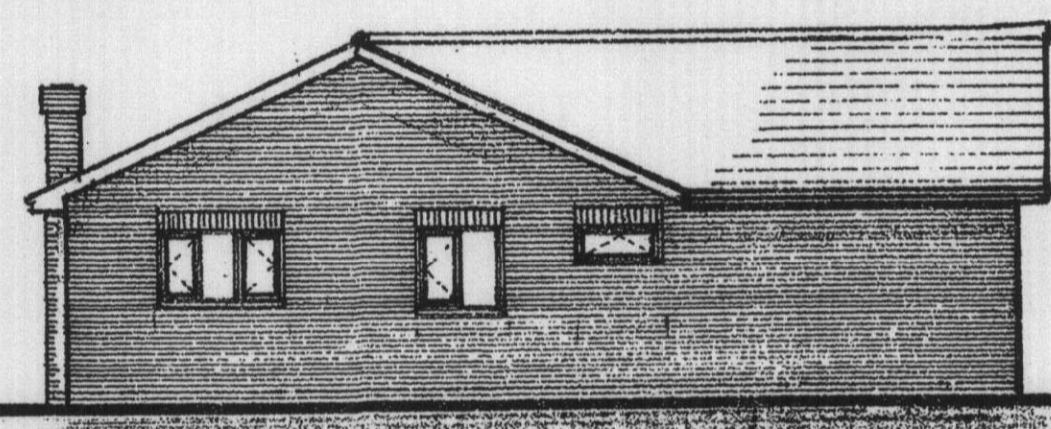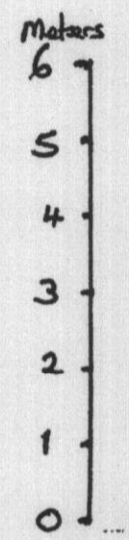


NORTH ELEVATION

interlocking concrete tiles  
facing brick to approval

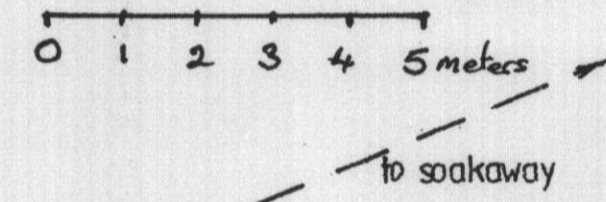

GROUND FLOOR PLAN 1:50SCALE

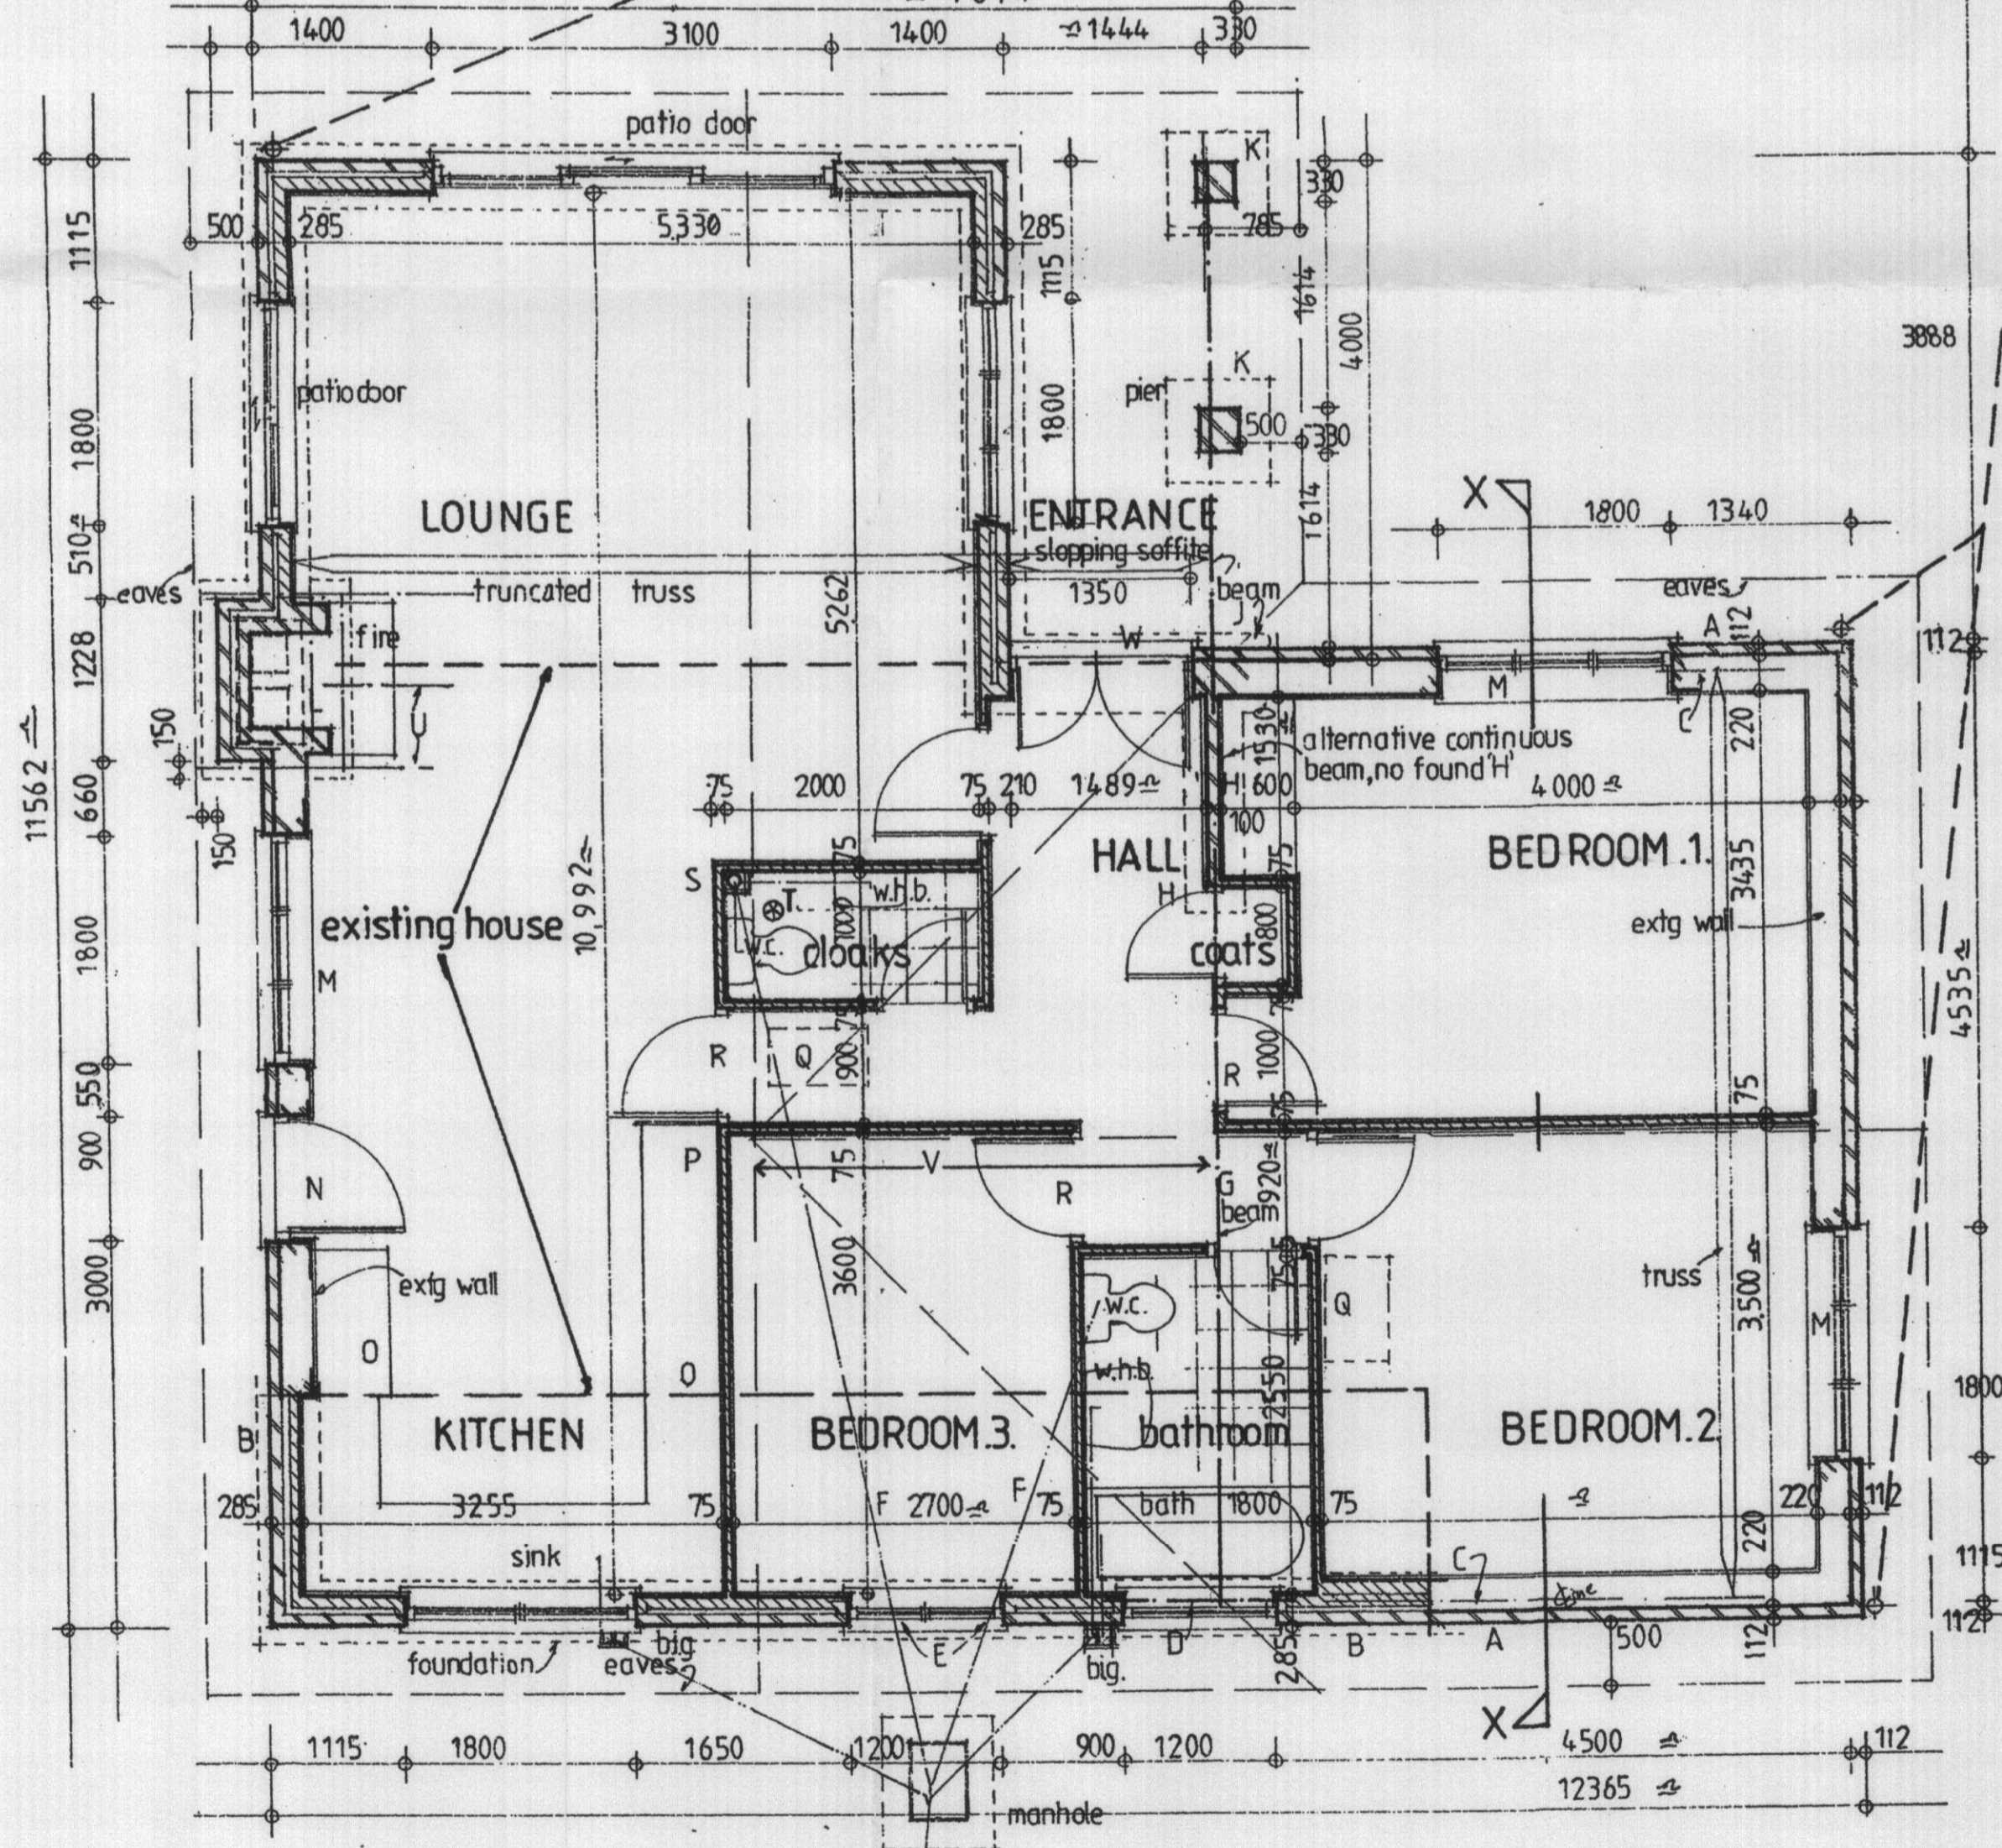

















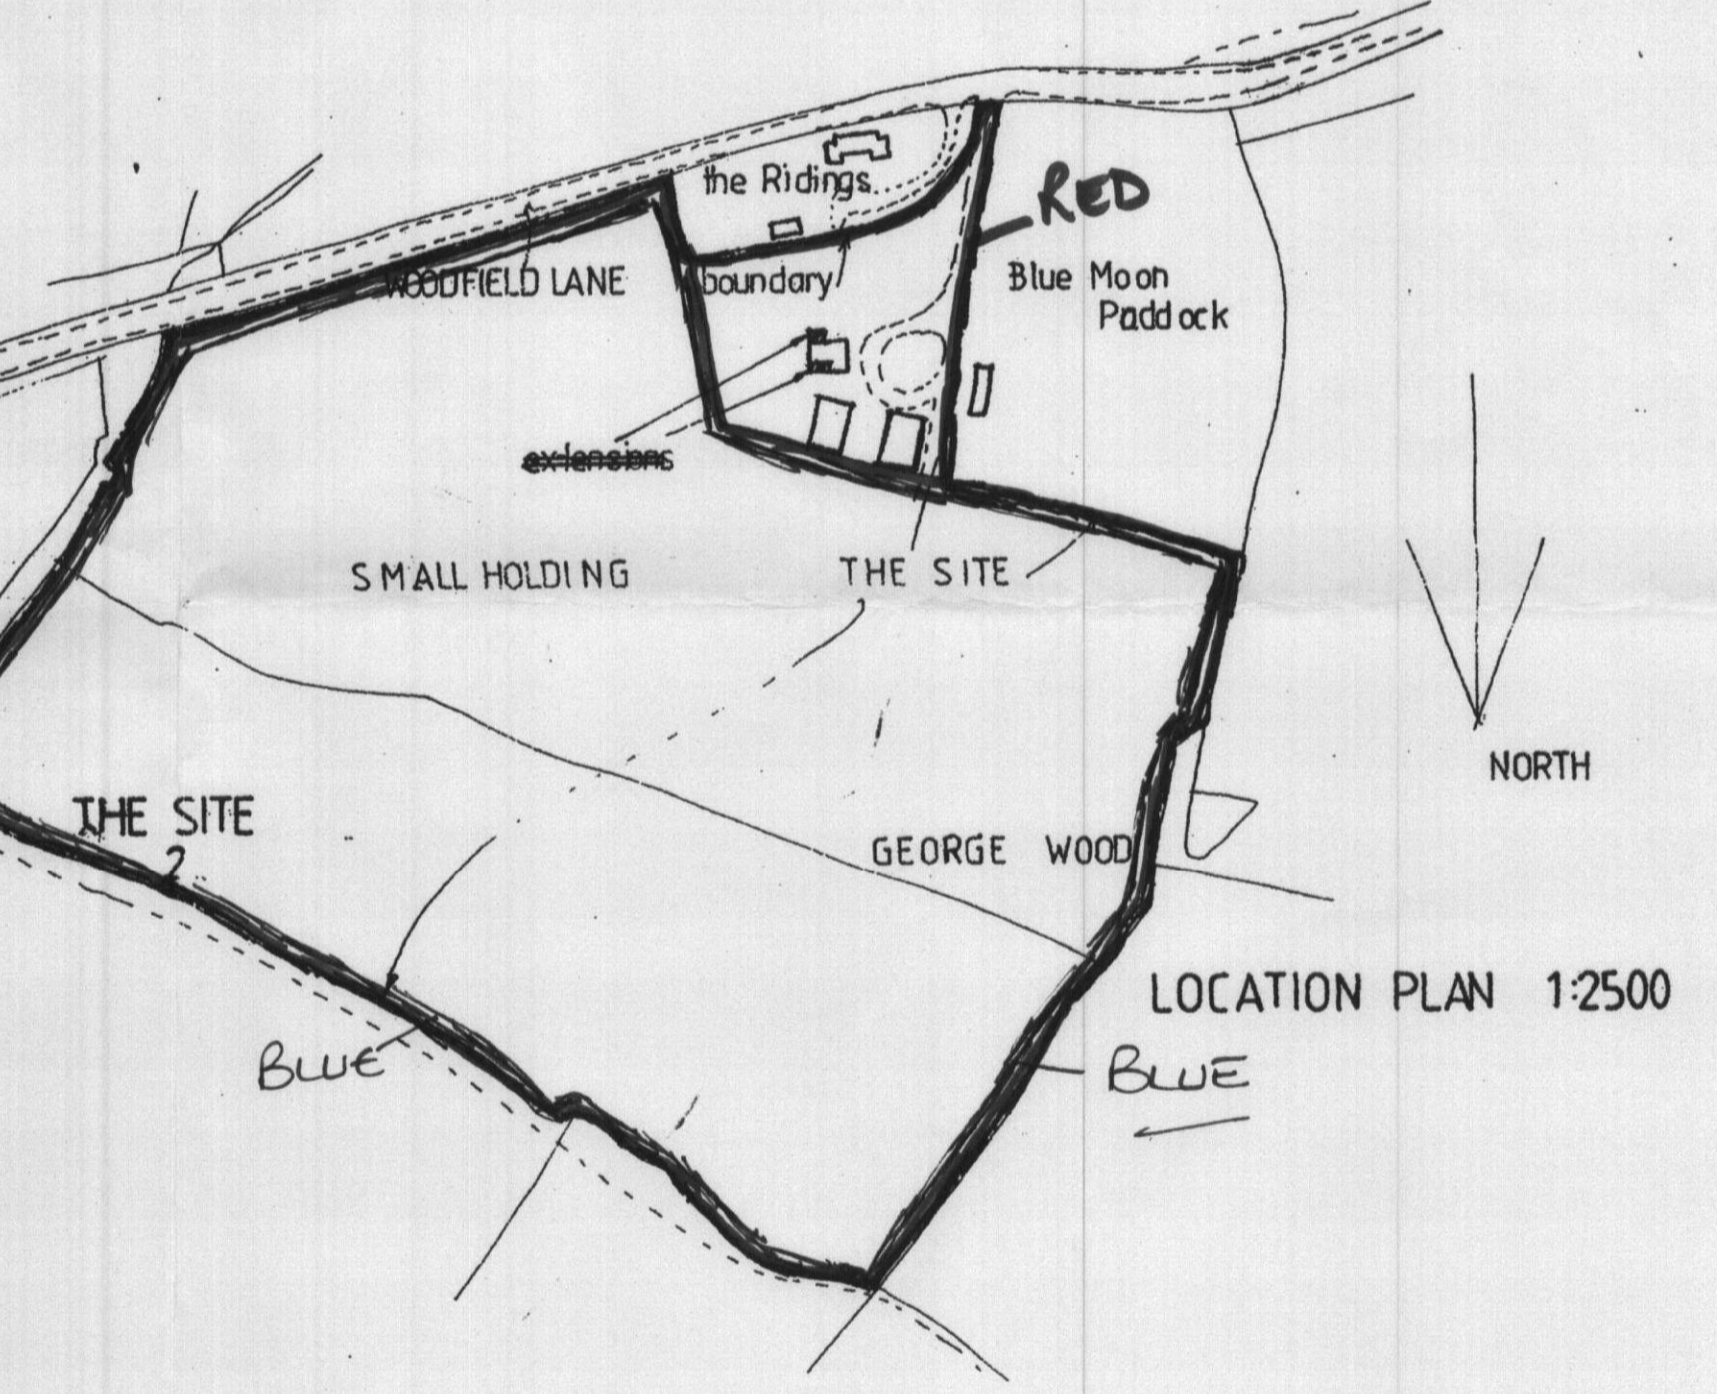

derek whitaker dip arch r.i.b.a.  
chartered architect  
7, the hill, wheathampstead, herts.  
tele: wheathampstead. 2822

WELWORTH HATFIELD  
PLANNING  
OFFICE COPY  
10 FEB 2009  
No: sc/2009/291/RP

client: Mr. Stavrou

project:  
CHESTNUT FARM

subject: EXISTING AS AT 01.07.2008  
WORKING DRAWING

scales: 1:50 1:100 1:2500

k. j. halls.

drwg no. 1220-7 rev.

DRAWN ON SIZE A1 PAPER

APPROX = ±

