


1 Section Through Sports Hall
1 : 100

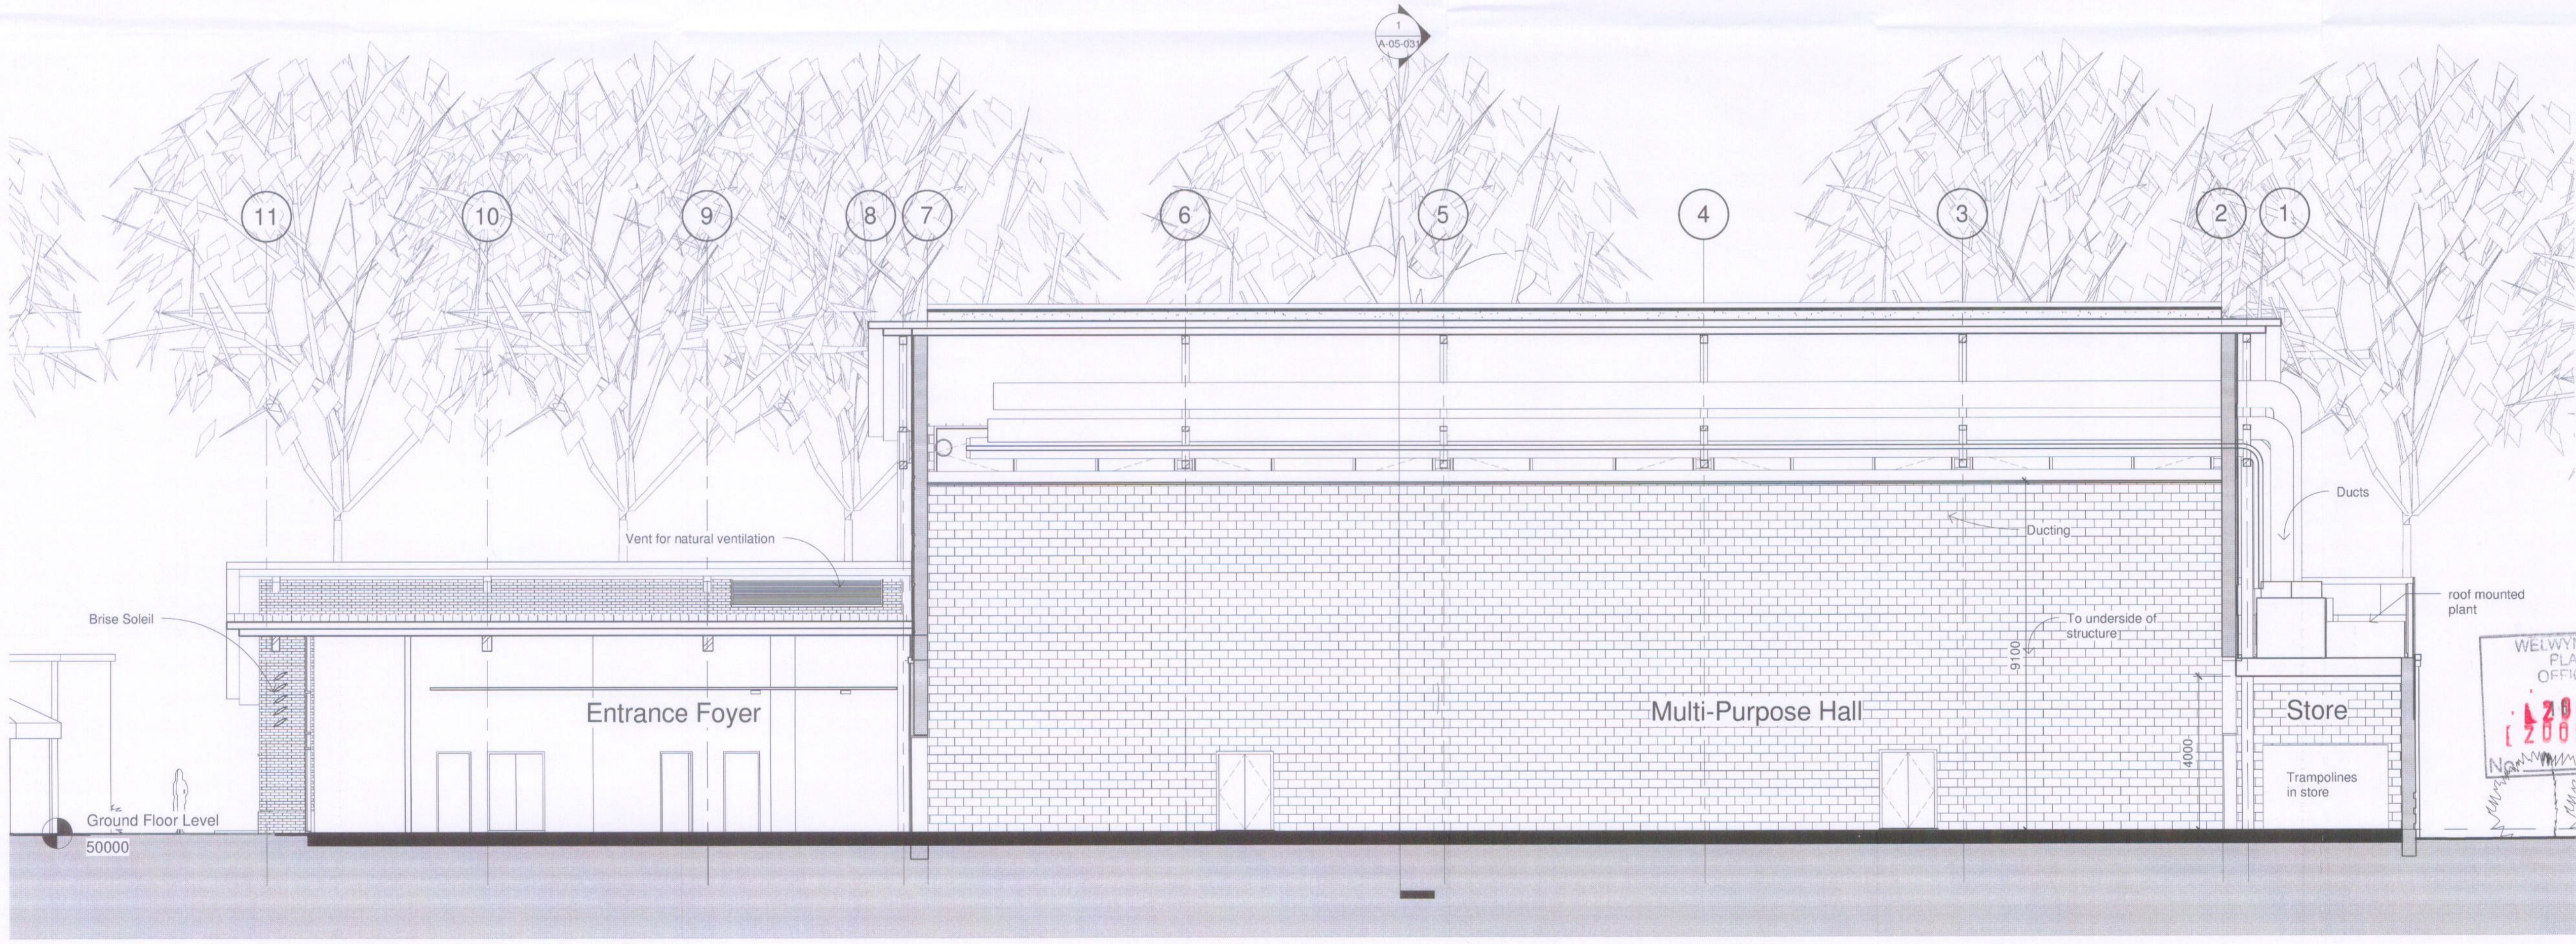

2 Section through whole building
1 : 100

Rev.	Description	Drawn by	Check by	Date
D	Scale Bar Added	DJB	DJB	10-03-09
C	Minor revisions	DJB	DJB	16-02-09
B	Updated with structural information.	DJB	DJB	27-01-09
A	Updated with services input / revised accommodation.	DJB	DJB	22-12-08

ARCHITECTS/SURVEYORS
squires & brown
 The Courtyard
 283c Ashley Road
 Hale
 Cheshire
 WA14 3NG
 Tel: 0161 941 4476
 Fax: 0161 941 4161
 E Mail: info@squiresandbrown.co.uk
 Web: www.squiresandbrown.co.uk

Client
Queenswood School

Project
Queenswood Hall

Drawing Title
Building Sections

Drawn by	DJB	Checked by	DJB
Scale	1 : 100 @A1	Date	4th February 2009
Distribution Status	Planning		
Project number	1188		
Drawing number	A-05-031	Revision	D

WELWYN HATFIELD
 PLANNING
 OFFICE COPY
 1 2009 08 08
 1 2009 06 08