


H.M. LAND REGISTRY		TITLE NUMBER		
		HD 133637		
ORDNANCE SURVEY PLAN REFERENCE	COUNTY	SHEET	NATIONAL GRID	SECTION
	HERTFORDSHIRE		TL 2308	B
Scale: 1/1250	WELWYN HATFIELD DISTRICT		© Crown copyright 1974	

HATFIELD PARISH

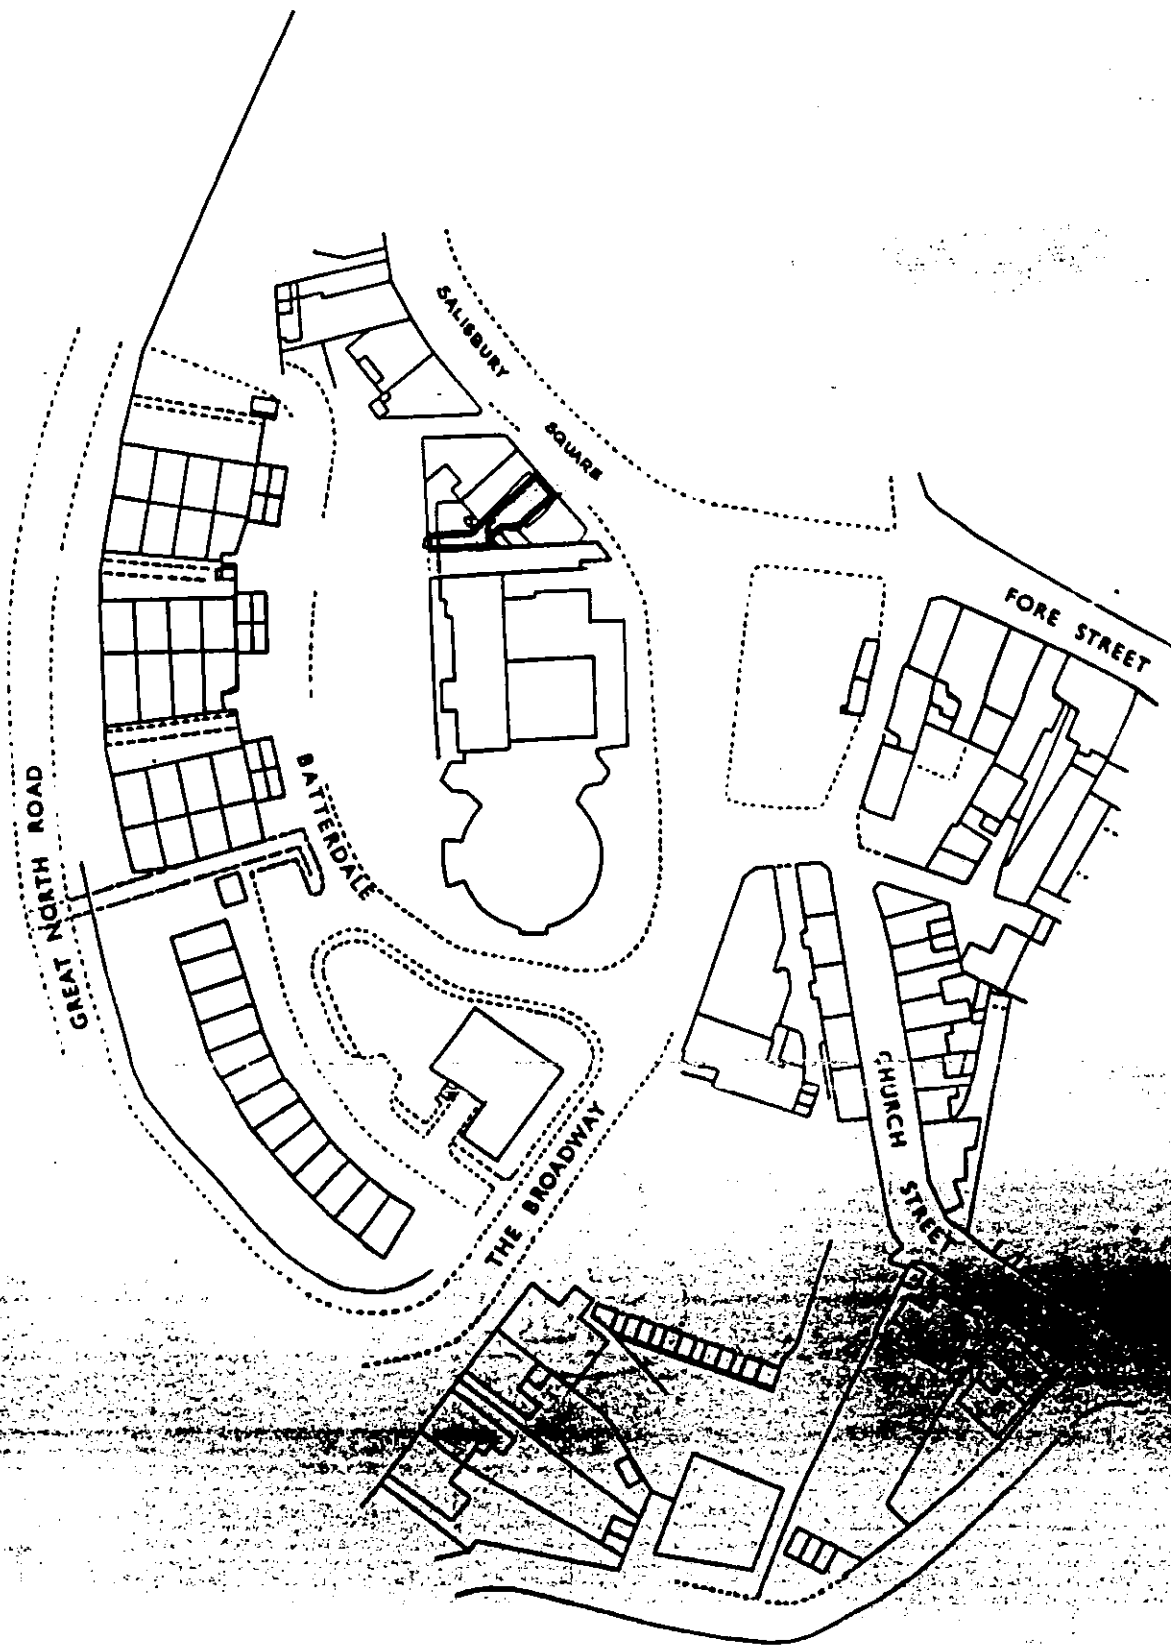


NW
SW



PLANNING
DEPARTMENT
OFFICE COPY

20 MAY 2009

NO S/2009/637/FP

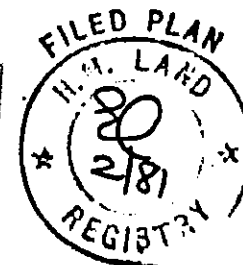

This title plan shows the general position of the boundaries: it does not show the exact line of the boundaries. Measurements scaled from this plan may not match measurements between the same points on the ground. For more information see Land Registry Explanatory Leaflet 24.
 This office copy shows the state of the title plan on 22 September 2003 at 14:51:46. It may be subject to distortions in scale.
 Under s.113 of the Land Registration Act 1925, this copy is admissible in evidence to the same extent as the original.
 Issued on 22 September 2003.
 © Crown copyright. Produced by HMLR. Further reproduction in whole or part is prohibited without the prior written permission of Ordnance Survey. Licence Number GD272728.
 This title is dealt with by the Stevenage District Land Registry.