



& LIDO

TENNIS COURTS

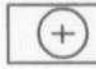

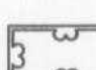



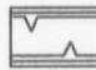





PUBLIC FOOTPATH & CYCLE WAY

ADJACENT FLAT (6 STOREY)

BALANCING PONDS

LANDSCAPED CAR PARK

KEY

-  PROPOSED FEATHERED TREE, INCLUDING STAKE AND TIE. SEE SPECIFICATION NOTES A1, B2-3, B5-6, C1-6, D1-2 AND E1.
-  PROPOSED STANDARD TREE, INCLUDING DOUBLE STAKE AND TIE. SEE SPECIFICATION NOTES A1, B2-3, B5-6, C1-6, D1-2 AND E1.
-  SHRUB AND HERBACEOUS PLANTING, INCLUDING BARK MULCH (ACCORDING TO SPECIFICATION). SEE SPECIFICATION NOTES A1-2, B1-3, B6, C1-3, D1-2 AND E1. SUPPLY SHEET MULCH ONLY WHERE SPECIFICATION/DETAIL SHOWN ON THE PLAN.
-  CULTIVATED TURF UNLESS OTHERWISE STATED ON PLAN. SEE SPECIFICATION NOTES B4, C7 AND E1.
-  CLIMBING SHRUB IN SHRUB BEDS OR IN PITS IN PAVING (SEE PLAN AND NOTE 11). TWINING VARIETIES (MARKED 'T') SEE NOTE 12. SELF CLIMBING VARIETIES (MARKED 'S') SEE SPECIFICATION NOTES C1-3, C6-10, D1-2 AND E1. ALL TO BE TIED INTO 1.8M HIGH FAN TRELLIS.
-  SPECIMEN SHRUBS IN SHRUB BEDS OR PIT PLANTED IN GRASS AREAS. SPECIMEN SHRUBS IN GRASS ARE MEASURED SEPARATELY IN SCHEDULE OF QUANTITIES. SEE SPECIFICATION NOTES A1, B1-3, B6, C1-3, D1-2 AND E1.
-  HEDGE PLANTING, INCLUDING SHEET/BARK MULCH (ACCORDING TO SPECIFICATION). REFER TO HEDGE SCHEDULES ON PLAN AND THE SCHEDULE OF QUANTITIES. SEE SPECIFICATION NOTES A1-2, B1-3, B6, C1-3, D1-2 AND E1. SUPPLY SHEET MULCH ONLY WHERE SPECIFICATION/DETAIL SHOWN ON THE PLAN.
-  NATIVE WHIP AND SHRUB PLANTING IN MIXES, INCLUDING BARK MULCH (ACCORDING TO SPECIFICATION). SEE SPECIFICATION NOTES A1-2, B1-3, B6, C1-3, D1-2 AND E1. SUPPLY SHEET MULCH ONLY WHERE SPECIFICATION/DETAIL SHOWN ON THE PLAN.
-  GRAVELLED AREAS OVER HYTEX MEMBRANE. TO BE COMPLETED BY LANDSCAPE CONTRACTOR.
-  BOLLARDS. BLUETON LIMITED TEL. 01324 829661. STEEL BOLLARD REF. 202 900MM HIGH. GALVANISED MILD STEEL, POWDER COATED IN BLACK. TO BE INSTALLED BY THE GROUND WORK CONTRACTOR.
-  TREE GRILLS. BLUETON LIMITED TEL. 01324 829661. CAST IRON TREE GRILL REF. 1002 1000MM WIDE WITH 400MM DIAMETER. PAINTED BLACK. ANTI VANDAL LOCKING LUGS. TO BE INSTALLED BY THE GROUND WORK CONTRACTOR IN LIAISON WITH THE LANDSCAPE CONTRACTOR.
-  RAISED KERB PLANTING BED. TO BE INSTALLED BY THE GROUND WORK CONTRACTOR. INNER KNEE RAIL TO BE INSTALLED BY THE FENCING CONTRACTOR.

FENCE KEY

-  Knee rail fence
-  1.8m high larch lap fencing
-  1.8m high close board fencing with trellis
-  1.8m high screen wall
-  900mm high railings
-  1800mm high railings


TO BE READ IN CONJUNCTION WITH PLAN NOS:
 HAT4/03/101; SCHEDULE & SPECIFICATION
 HAT4/03/102; CAR PERGOLA
 HAT4/03/103; AVENUE TREE PIT
 HAT4/03/104; TREE PIT WITHIN HARD STANDING

PLAN TO BE USED FOR:
 SOFTWARES, GRAVELLED AREAS

WELWYN HATFIELD
 PLANNING
 OFFICE COPY
 17 SEP 2007
 No: 56/07/136/01/04

B	13.9.7	Landscape proposals revised due to layout changes	TBC
A	15.8.7	Landscape proposals revised due to layout changes	DJD
Rev	Date	Details	By

Drainage Authority Approval Date _____
 Highway Authority Approval Date _____



Bovis Homes Central Region
 Bromwich Court
 Highway Point
 Gorsey Lane
 Coleshill
 B46 1JU
 Tel: 01675 437 000
 Fax: 01675 437 094
 DX: 728340 Coleshill 2

SITE: **HATFIELD PHASE 4**
 Hatfield Aerodrome, Hatfield, East Herts

DRAWING TITLE: **Landscape Proposals**
 Sheet 3 of 3

DRAWN BY DO	DATE 4.4.7	DRAWING NO. Hat4-03-100	REV B
SCALE: 1:250@A1	CHECKED/DATE		

LANDSCAPING LAYOUTS SHOULD BE USED FOR
 Proposed private soft works
 Proposed public hard and soft works unless cross referenced to other drawings

LANDSCAPING LAYOUTS SHOULD NOT BE USED FOR
 Fencing and drive positions or materials
 Private slabbing paths and patios
 House types and positions
 Clearance of existing vegetation (see Tree Survey Plan)