

Copyright in design and this drawing is the property of Resi.

Reproduction in whole or in part is forbidden without written sanction of Resi.

All dimensions to be cross-checked on site prior to completing a Building Regulations package, structural engineering, the party wall process and construction.

Print to scale (as actual size)

NOTES

Revision

Rev	Notes	Date
-	Planning issue	05/11/2019

KEY

	Boundary lines
	Proposed walls
	Proposed beam
	Existing walls
	Proposed drainage
	Existing removed
	1.8m head height
	1.5m head height
	Proposed rooflight

JOB TITLE

Proposed ground and first floor extension, floor plan redesign and all associated works at 28 Bradgate

STATUS

Planning

DRAWING TITLE

Existing Roof Plan

CLIENT

Ian Harris

SCALE

1:100 at A3

DRAWN

HD


DATE

Aug 2019

CHECKED

MC

DRAWING NO. 1711 - 102

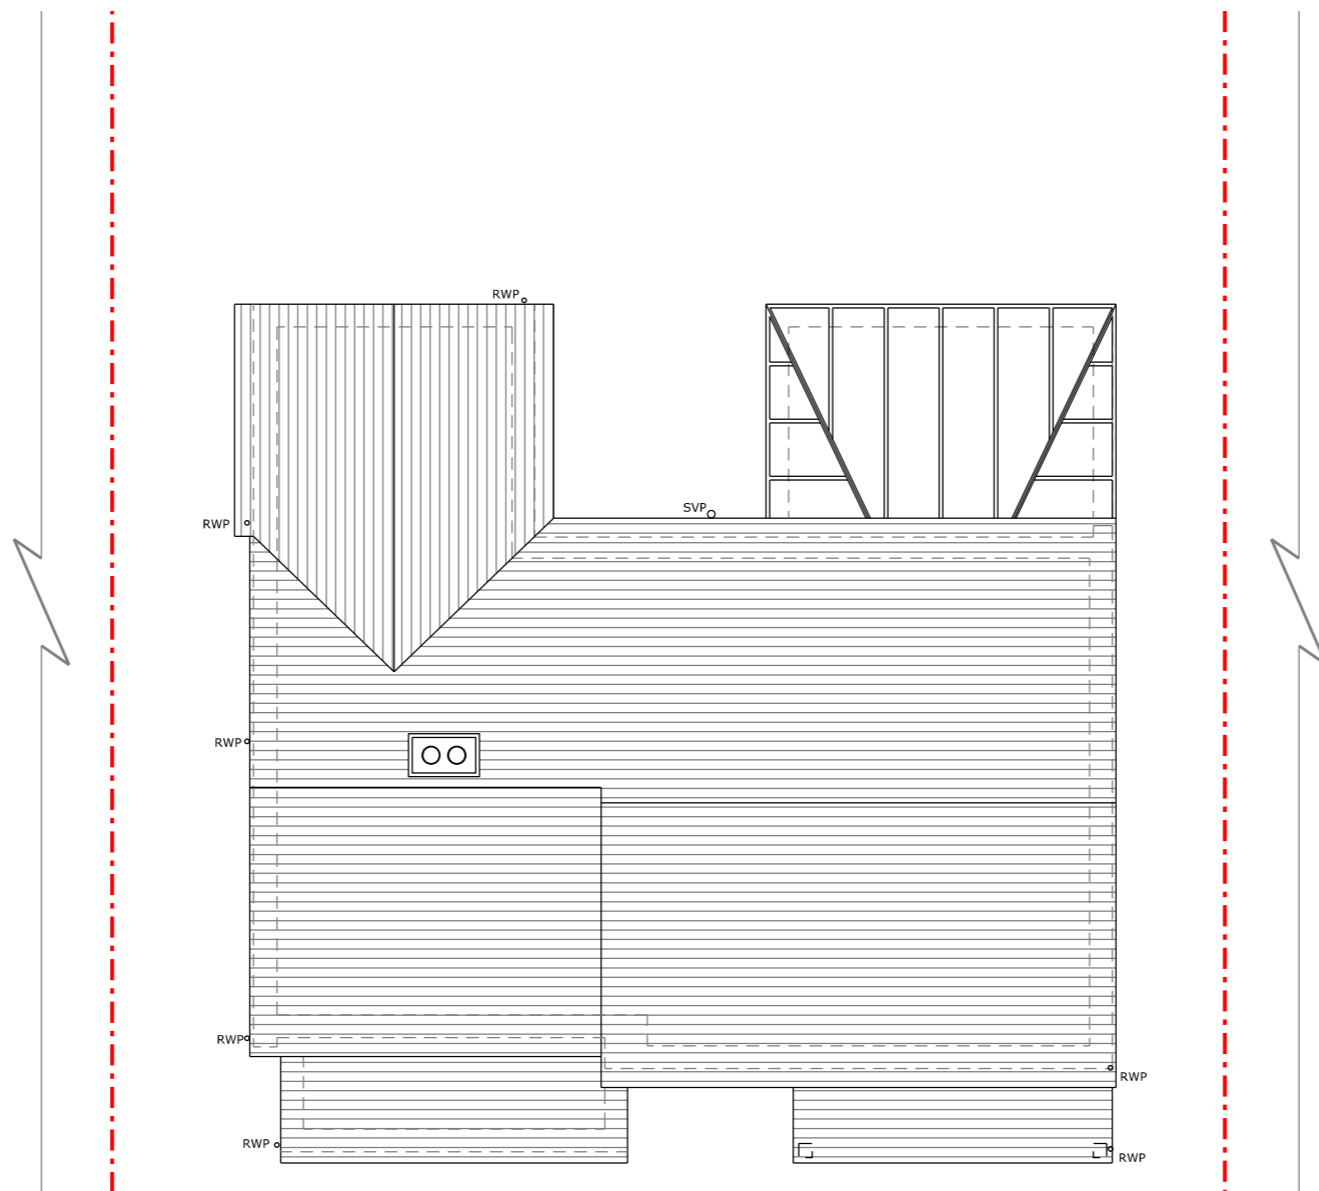

Roof Plan

