



EXISTING AND PROPOSED SITE AND PARKING LAYOUTS

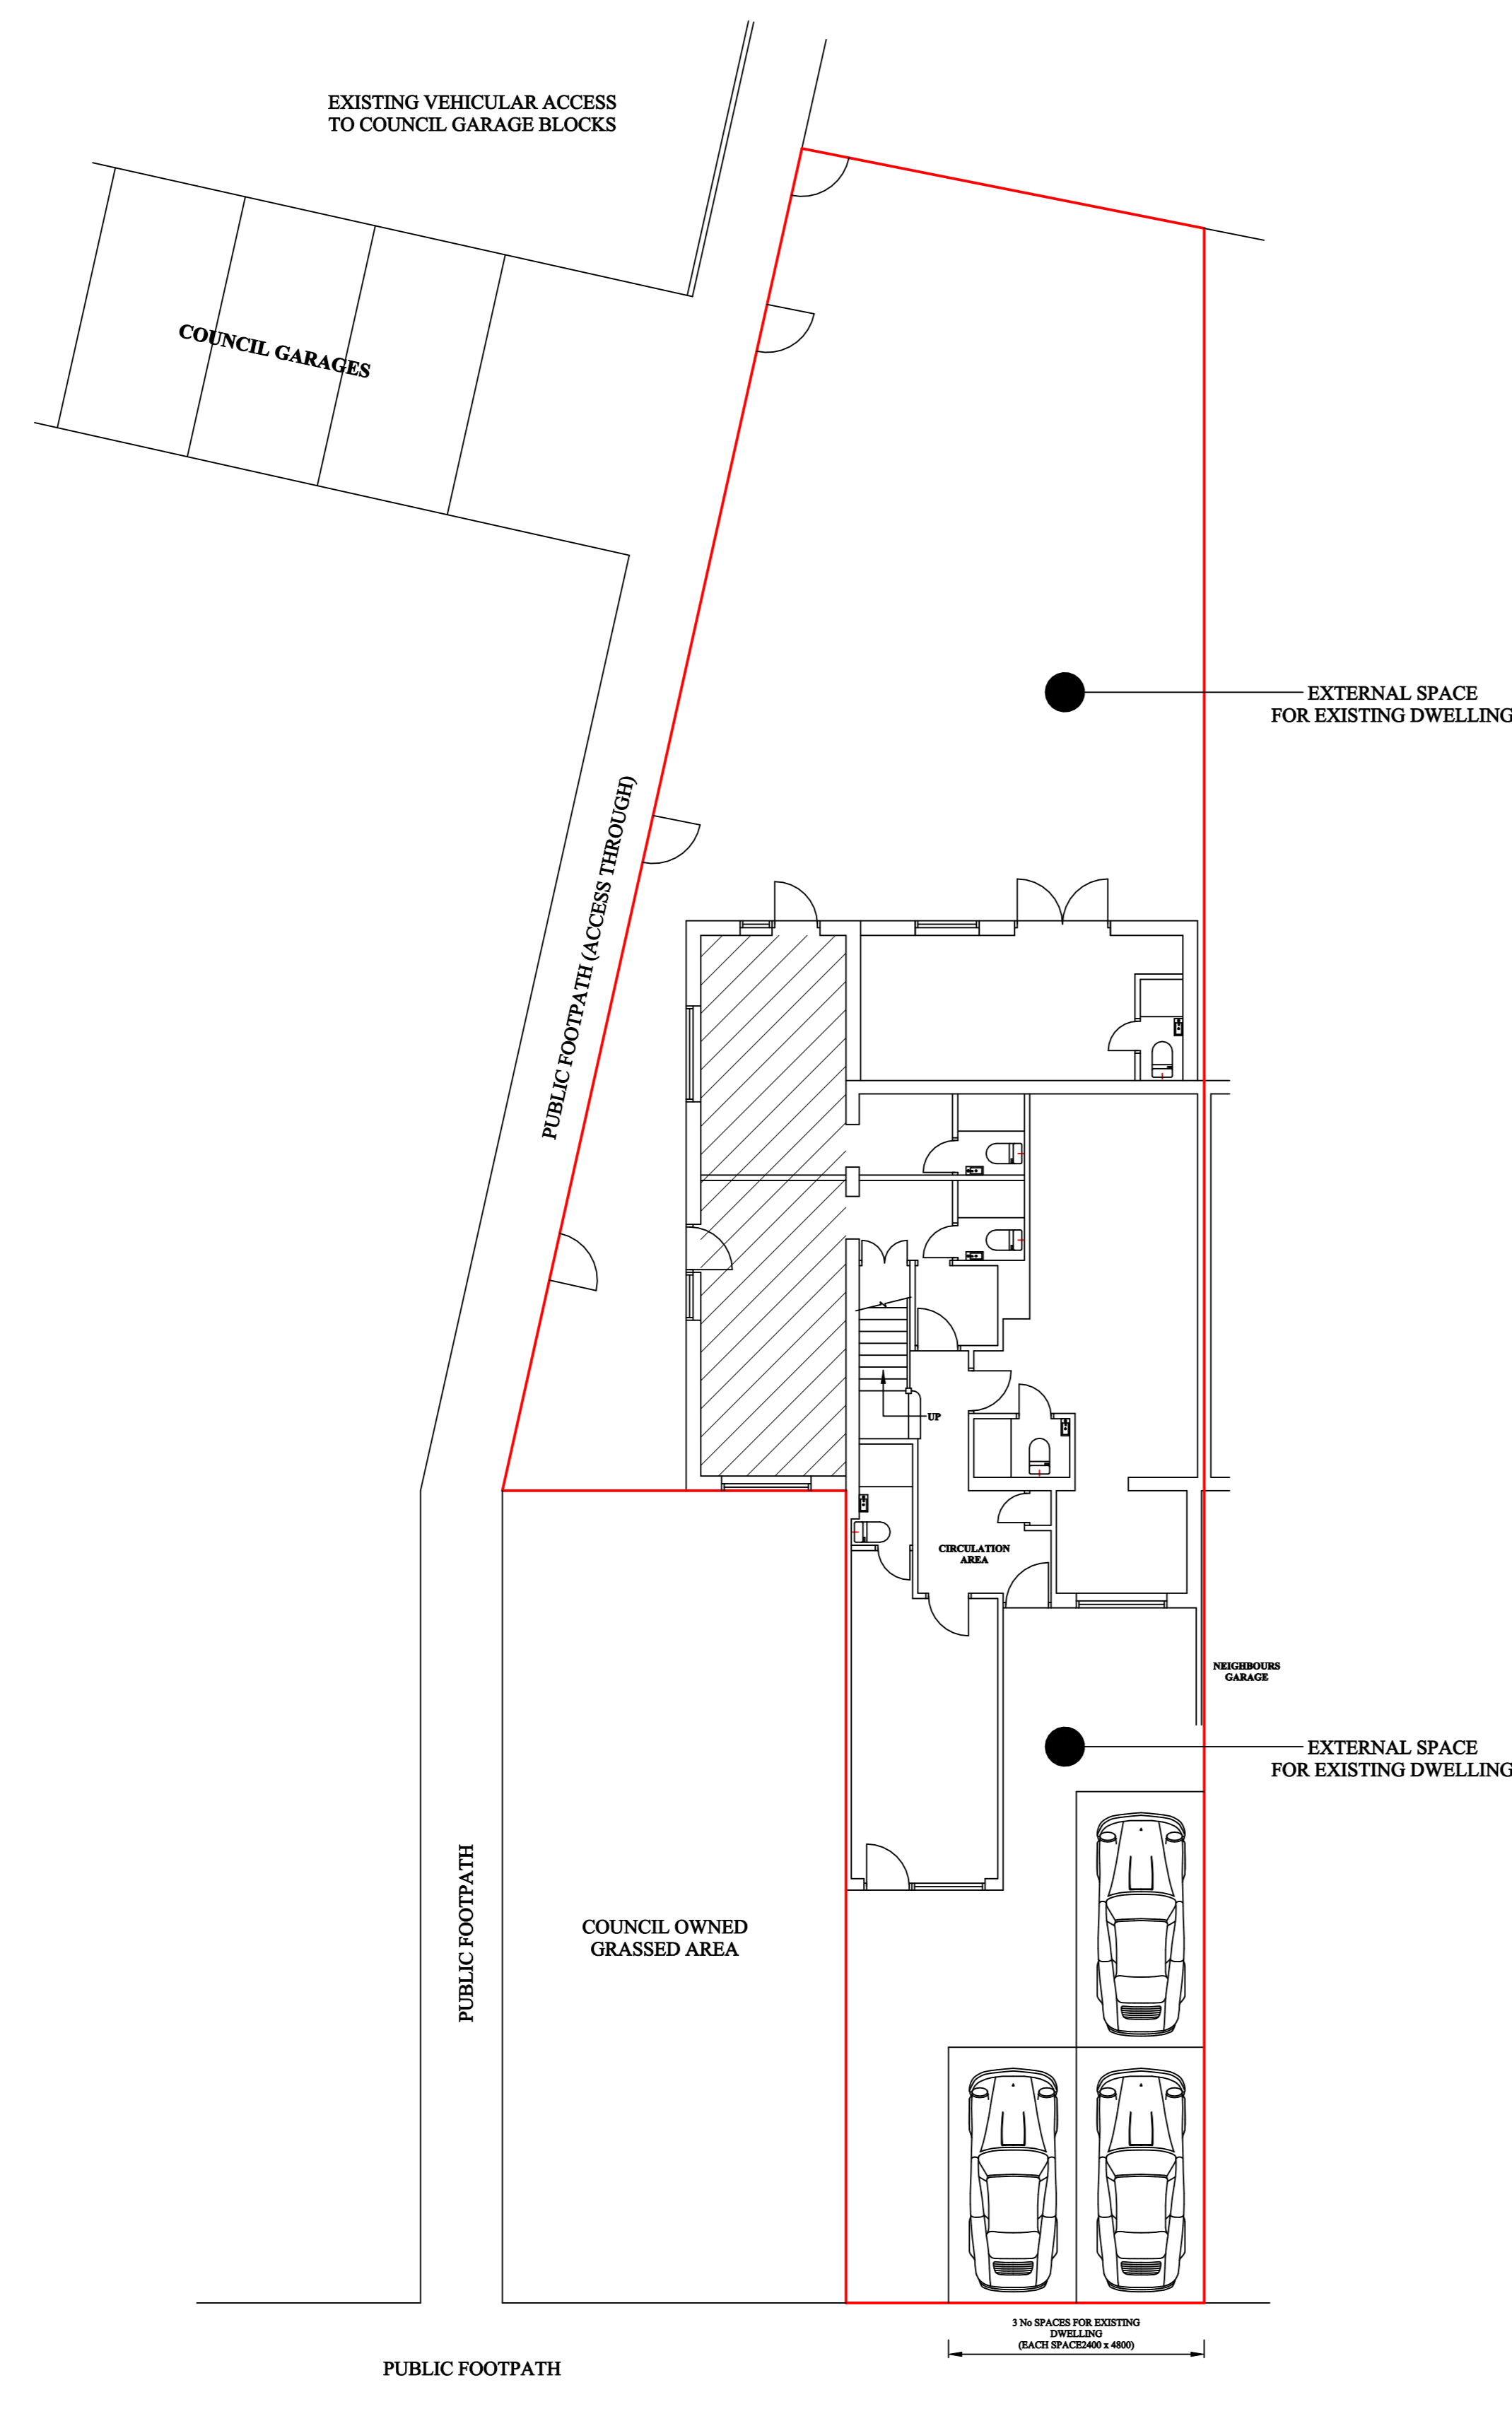

DEHAVILLAND CLOSE

EXISTING SITE LAYOUT

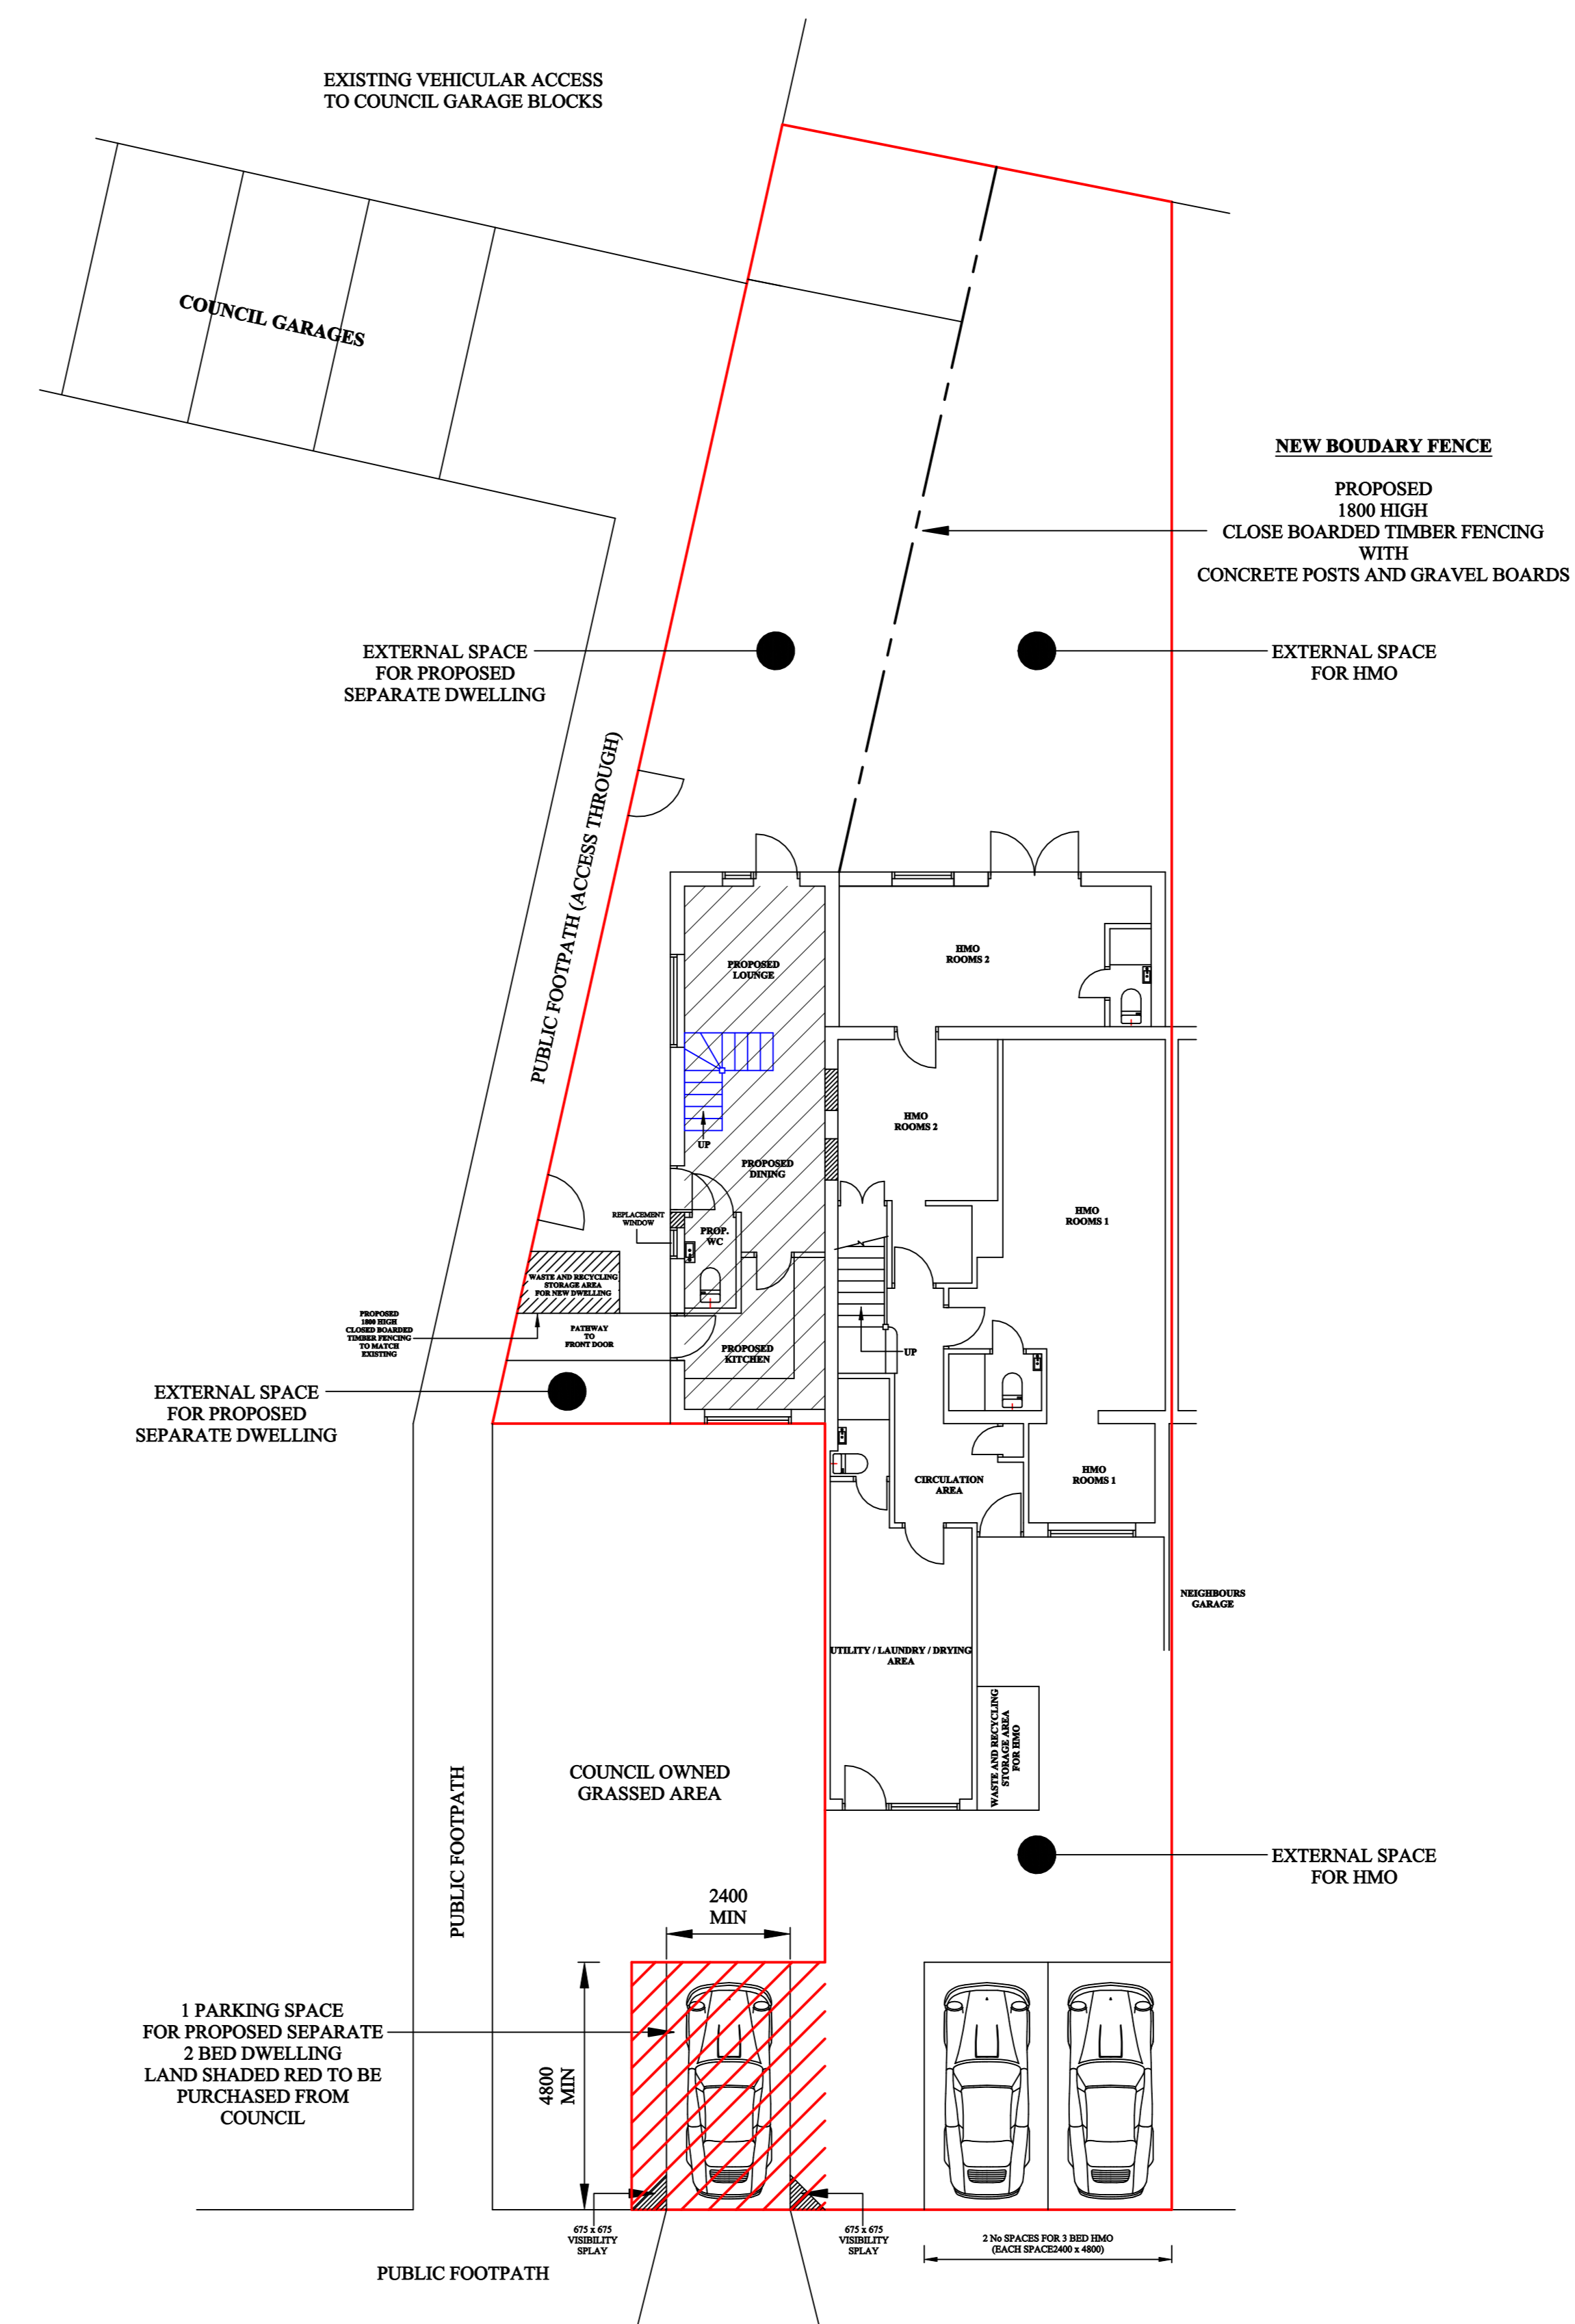

DEHAVILLAND CLOSE

PROPOSED SITE LAYOUT

BE AWARE
PRIOR TO COMMENCEMENT
CONTRACTOR TO CHECK AND CONFIRM ALL EXISTING
DIMENSIONS AND FEATURE POSITIONS AND IS TO
WORK TO SUIT SITE DIMENSIONS.
CLIENT TO BE INFORMED OF ANY DEVIATION FROM
DRAWING OR SPECIFICATION AND CLIENTS AND
BUILDING INSPECTORS / PLANNING DEPARTMENTS
PERMISSION TO BE OBTAINED PRIOR TO
CONSTRUCTION.

The copyright of this drawing is the property of
PLANS TO EXPAND
without whose written permission it may not be used, published or
reproduced in any form.

DO NOT SCALE THIS DRAWING
(WITH THE EXCEPTION OF PLANNING)

REVISIONS:-

NOTES:-

PROJECT:-
**PROPOSED
CONVERSION TO
TWO HOUSES**

TITLE:-
**2 DE HAVILLAND CLOSE
HATFIELD
HERTS.**

SCALE: 1:100
DATE: Mar 2016

JOB/DRG. No:-
2016-064C

PLANS TO EXPAND
Architectural Services

The Drawing Office,
97 Mildmay Road, Stevenage, Hertfordshire,
SG1 5RS
Tel (01438) - 237407
Mobile 07768 - 436971
Email: info@planstoexpand.co.uk