



# EXISTING AND PROPOSED SITE AND PARKING LAYOUTS

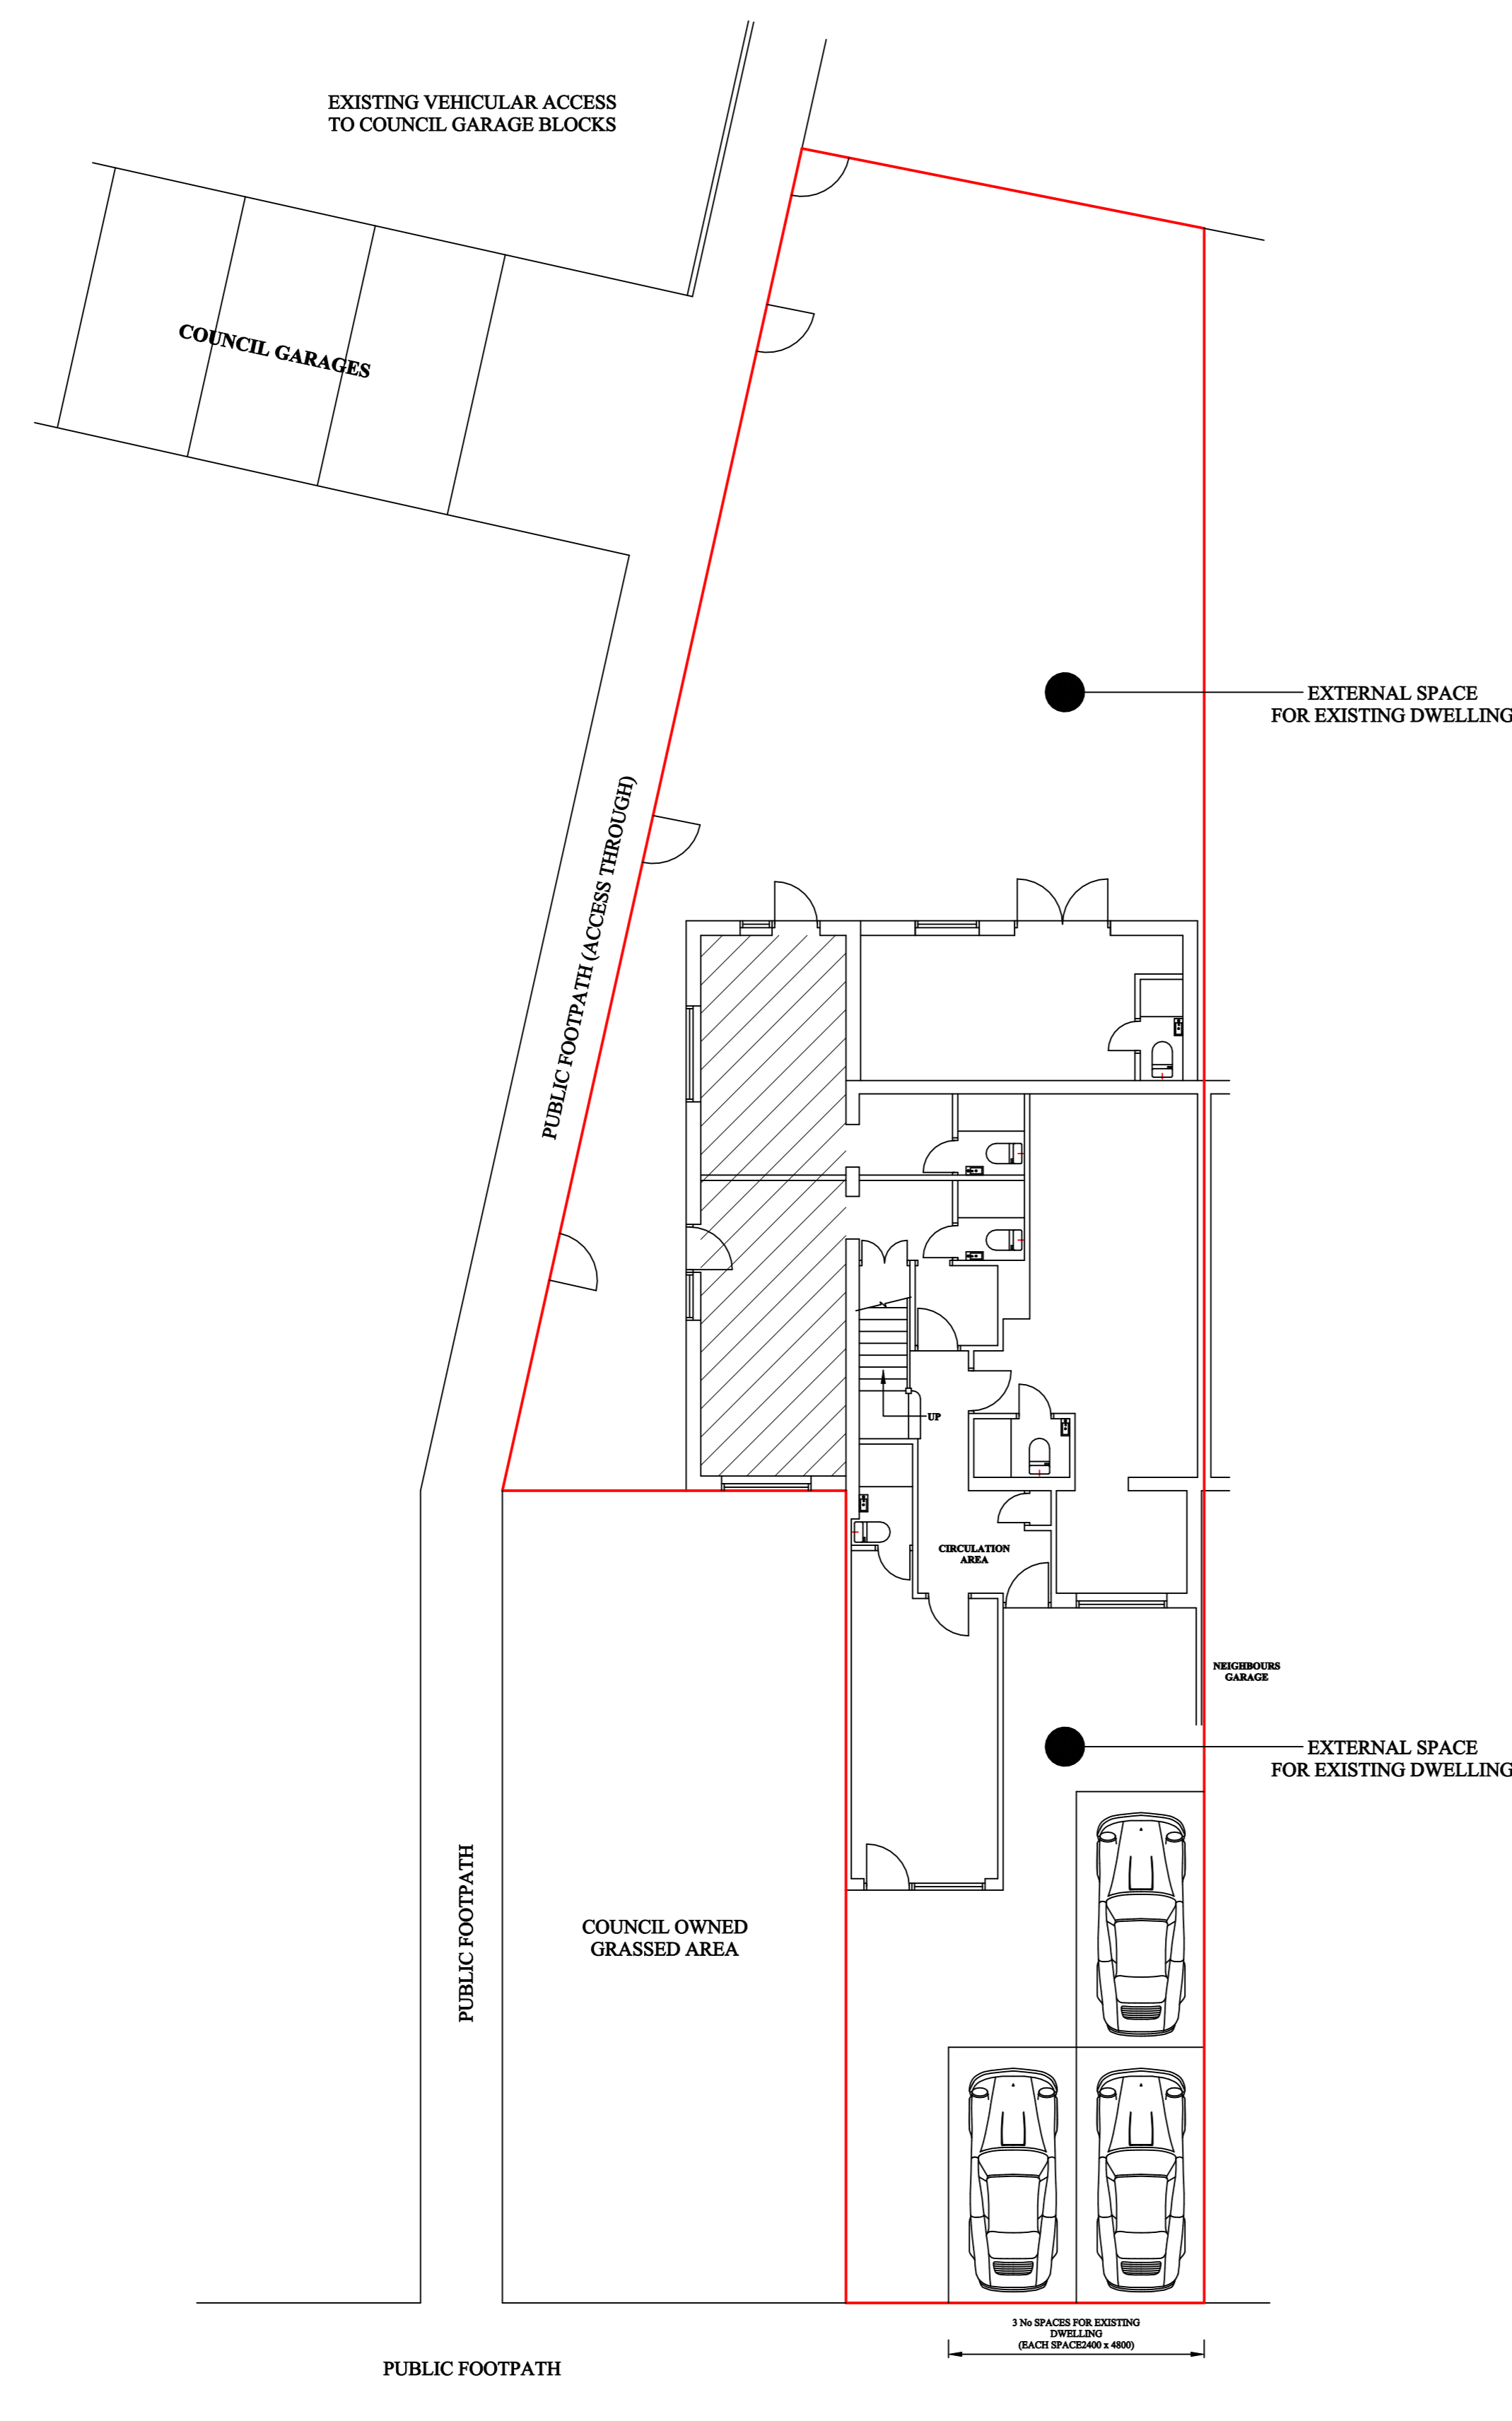

DEHAVILLAND CLOSE

EXISTING SITE LAYOUT

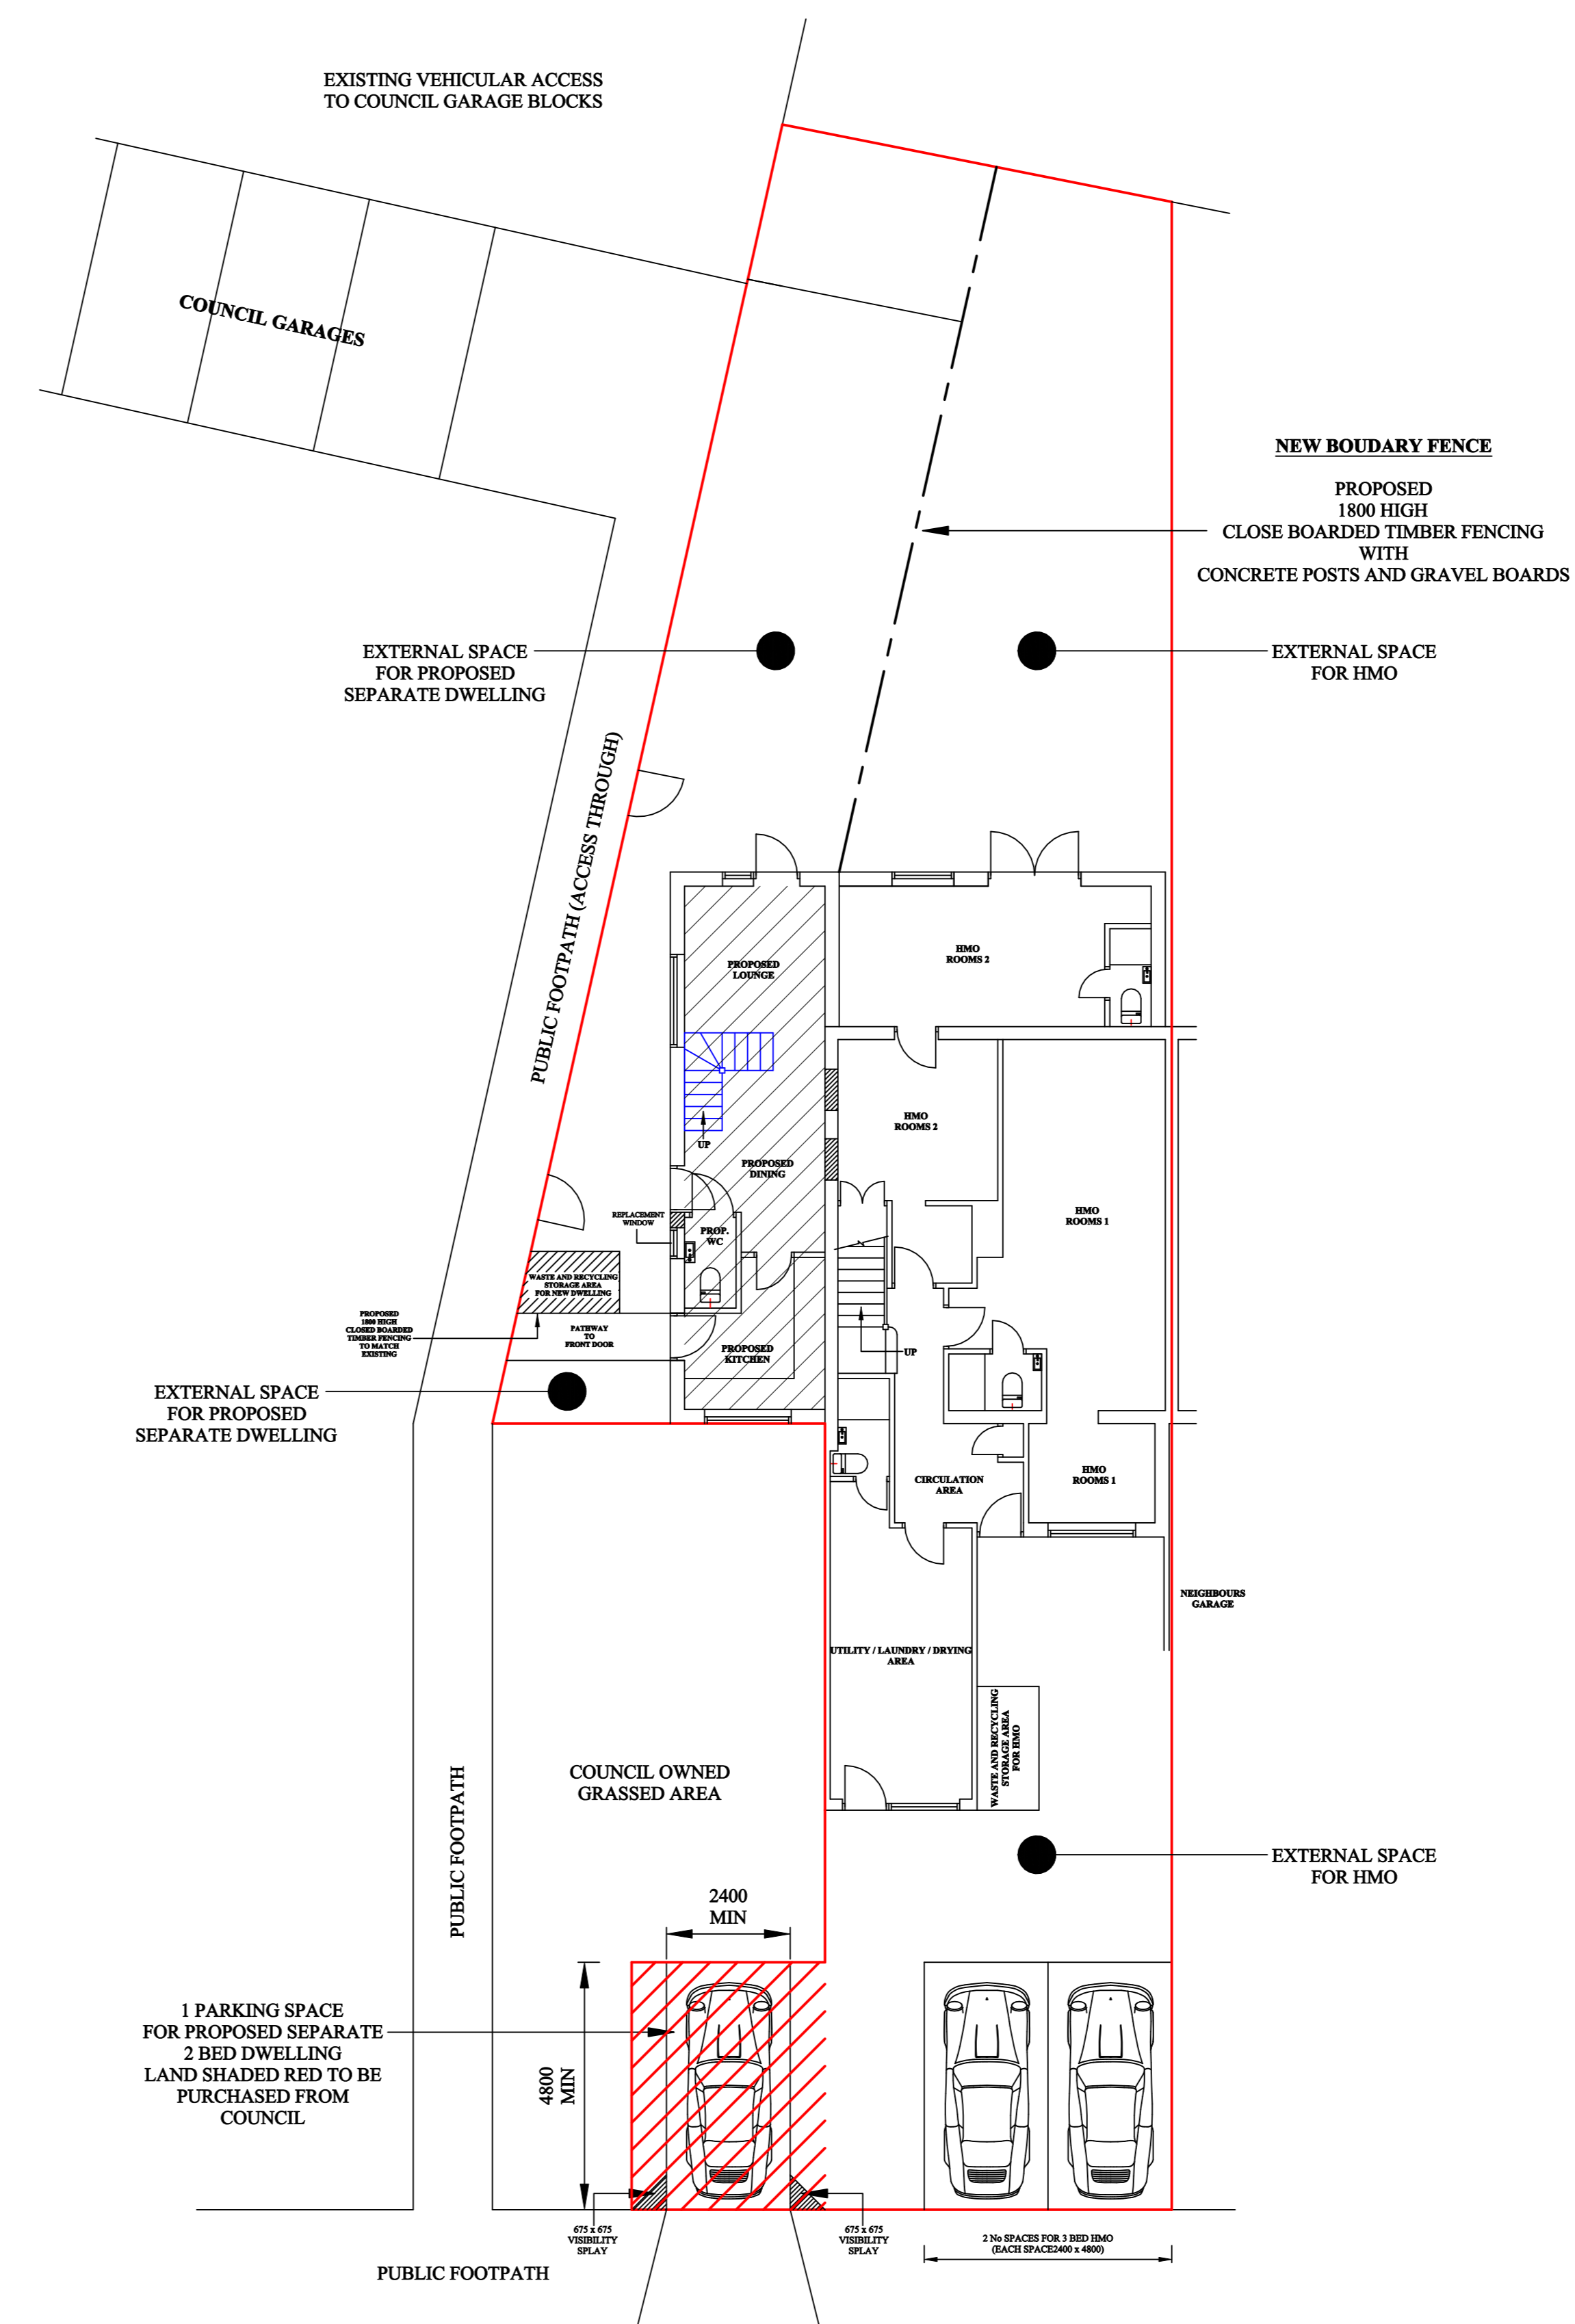

DEHAVILLAND CLOSE

PROPOSED SITE LAYOUT

**BE AWARE**  
**PRIOR TO COMMENCEMENT**  
CONTRACTOR TO CHECK AND CONFIRM ALL EXISTING DIMENSIONS AND FEATURE POSITIONS AND IS TO WORK TO SUIT SITE DIMENSIONS.  
CLIENT TO BE INFORMED OF ANY DEVIATION FROM DRAWING OR SPECIFICATION AND CLIENTS AND BUILDING INSPECTORS / PLANNING DEPARTMENTS PERMISSION TO BE OBTAINED PRIOR TO CONSTRUCTION.

The copyright of this drawing is the property of PLANS TO EXPAND without whose written permission it may not be used, published or reproduced in any form.

**DO NOT SCALE THIS DRAWING**  
**(WITH THE EXCEPTION OF PLANNING)**

REVISIONS:-

NOTES:-

PROJECT:-  
**PROPOSED CONVERSION TO TWO HOUSES**

TITLE:-  
**2 DE HAVILLAND CLOSE HATFIELD HERTS.**

SCALE: 1:100  
DATE: Mar 2016

JOB/DRG. No:-  
2016-064C

**PLANS TO EXPAND**  
Architectural Services

The Drawing Office,  
97 Mildmay Road, Stevenage, Hertfordshire, SG1 5RS  
Tel (01438) - 237407  
Mobile 07768 - 436971  
Email: info@planstoexpand.co.uk