




The Beacon

Storage


Service yard

Site entrance

MOSQUITO WAY

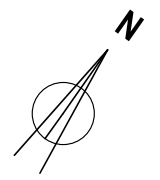

**EXISTING BLOCK PLAN**

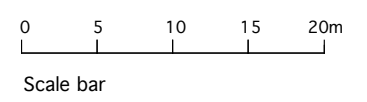

ADDRESS	The Beacon Mosquito Way Hatfield AL10 9WN
SCALE	1 : 500 / A3
DATE	October 2021
DRAWING NO	BEA/03