



SOUTH ELEVATION

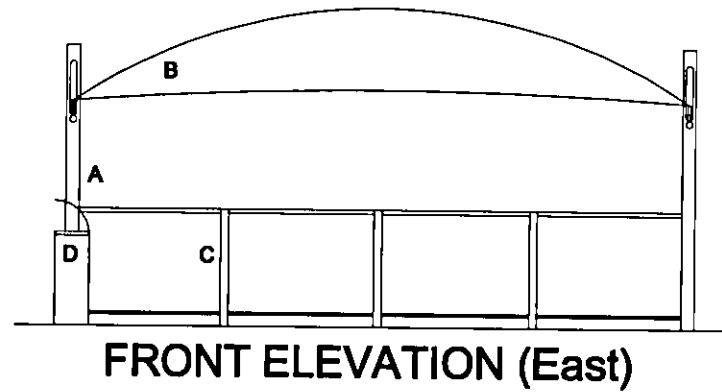


FRONT ELEVATION (East)

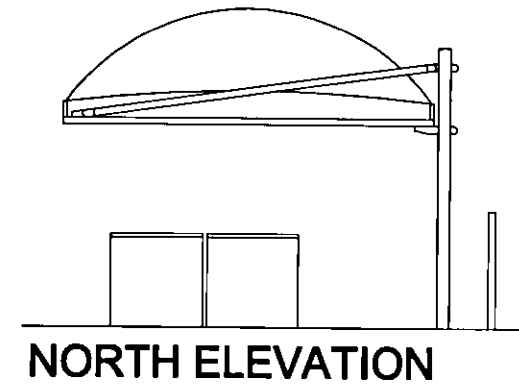


NORTH ELEVATION

- KEY**
- A Galvanised steel support structure
 - B Fabric canopy
 - C Screen / graphics panels
 - D Equipment lockers

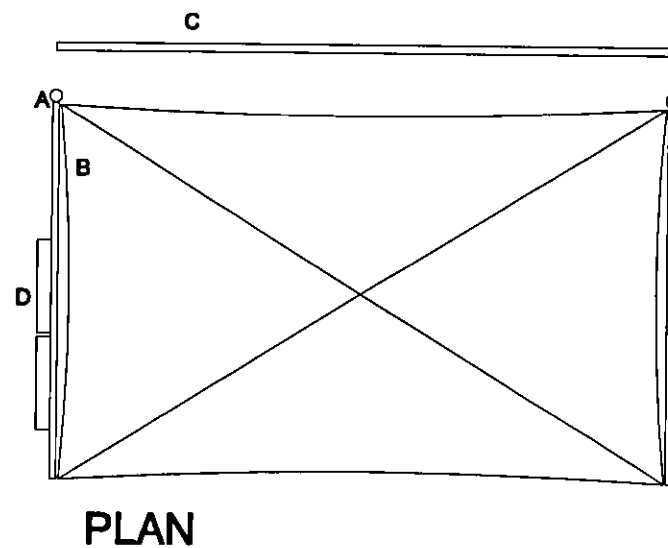

PLAN

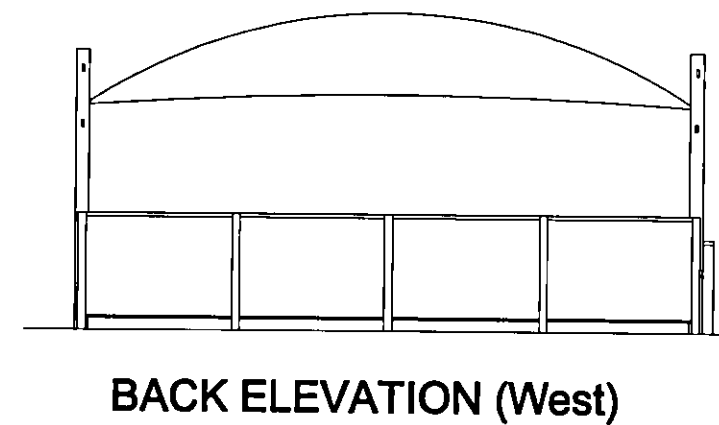

BACK ELEVATION (West)

