


BOUNDARY LINE



PROPOSED ROOF PLAN

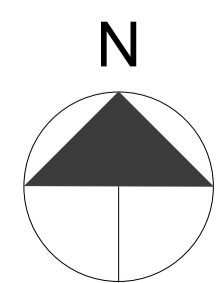

Scale Bar 1:500
0 10 m 20 m 40 m

| | | | | | |
|--------|-------------------------------------|----------------------------------|-------------|---------------|--------|
| P | 22.11.17 | Latest drawings for planning NMA | | REVISED BY | RW |
| STATUS | REV | DATE | DESCRIPTION | CHECKED BY | AMF |
| CLIENT | Comet Hatfield Construction Limited | | | ORIGINATOR NO | 150888 |

CONSULTANT
STRIDE TREGLOWN
www.stride-treglow.com © Stride Treglow Limited 2016

PROJECT
Hotel and Student Residential
Comet Hotel Site

DRAWING TITLE
Proposed Roof Plan

SUITABILITY STATUS
PL : PLANNING

SCALE
1 : 500 @ A1

PROJECT | ORIGINATOR | ZONE | LEVEL | TYPE | ROLE | CLASSIFICATION | NUMBER | REVISION
COMET-STL-00-ZZ-DR-A-ZZZZ-01010 | -