


Existing parapet detail (solid wall construction)
1 : 20

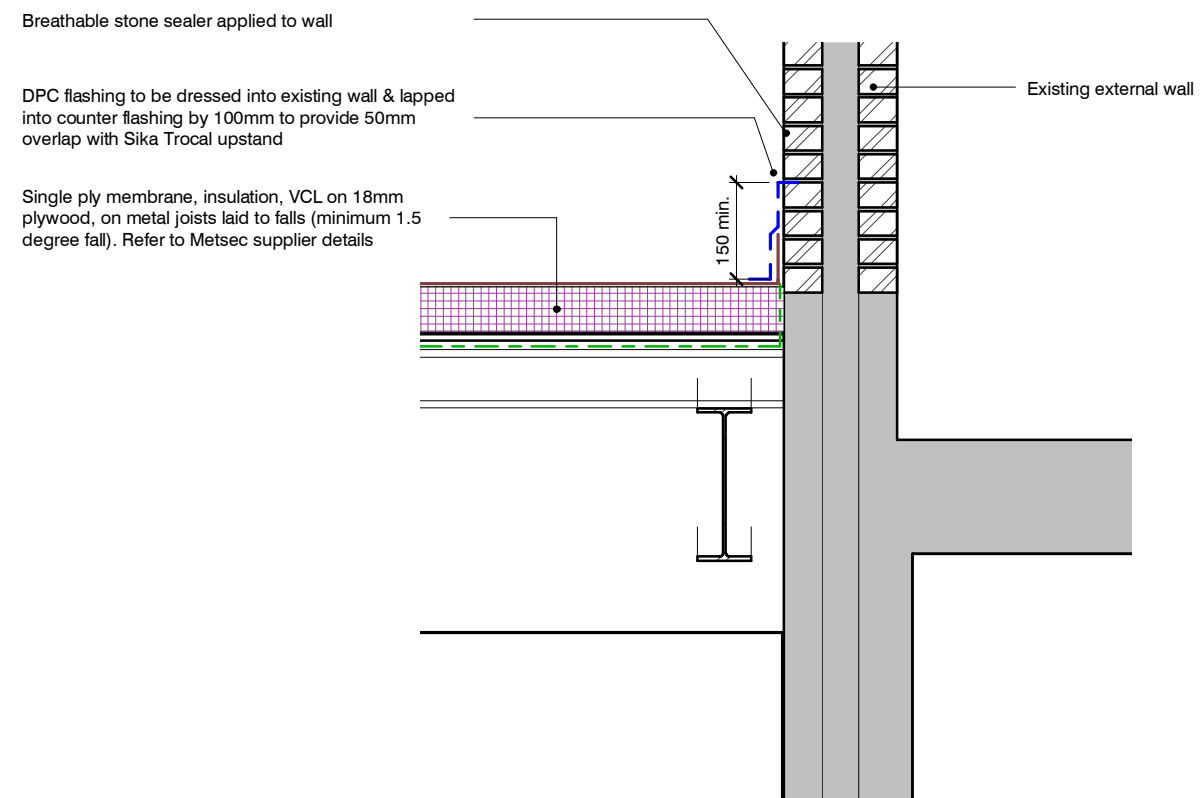

Existing parapet detail (cavity wall construction)
1 : 20

NOTE:
Prior to site investigation both scenarios drawn, to show solid wall and cavity wall construction

S2 C73 01.06.18 Listed Building Submission. Refer to revision clouds for amendments

STATUS	REV	DATE	DESCRIPTION
CLIENT			
Comet Hatfield Construction Limited			REVISOR BY RW
			CHECKED BY AMF
			ORIGINATOR NO 150888

CONSULTANT
STRIDE TREGLOWN
www.stride-treglow.com © Stride Treglow Limited 2016

PROJECT
Hotel and Student Residential
Comet Hotel Site

DRAWING TITLE
Extension link to existing Comet Hotel wall detail

SUITABILITY STATUS	SCALE
S2 : SUITABLE FOR INFORMATION	1 : 20 @ A3

PROJECT ORIGINATOR ZONE LEVEL TYPE ROLE CLASSIFICATION NUMBER	REVISION
COMET-STL-XX-00-DR-A-ZZZZ-42013	C73