

LEGEND
HEATING & COOLING SERVICES

- PREWORK IN CEILING VOID
- PREWORK AT HIGH LEVEL
- PREWORK AT LOW LEVEL
- RADIATOR
- VRF BRANCH CONNECTOR BOX WITH PRIMARY PIPE WORK CONNECTIONS
- CHASSIS CONNECT ROOM AND HEATING UNIT SERVED BY BRANCH CONNECTOR BOX SERVED BY BRANCH CONNECTOR TO VRF UNIT
- ONE-WAY VENTILATION UNITS MOUNTED TO THE UNDERSIDE OF THE CEILING COMPLETE WITH PLUMBING & BRANCH CONNECTIONS
- FLUSH MOUNTED TO THE UNDERSIDE OF THE CEILING
- CEILING ACCESS WITH TUSH MINIMAL DAMPER CLEAR OPENING
- DECORATIVE WALL MOUNTED COOLANT COOLING AND HEATING UNIT
- VRF EVAP ASSOCIATED WITH EACH WALL MOUNTED COOLANT COOLING & HEATING UNIT SERVED BY BRANCH CONNECTOR ASSOCIATED UNIT BUT WITHIN 2m OF IT
- REPRESENT PIPING WORK TO WALL MOUNTED UNITS SERVED BY PLUMBING TRUNKING FROM WITHIN THE TRUNKING PLUMBING COMPARTMENT NEAREST WASTE PIPE
- VRF FLUSH WALL MOUNTED CONTROLLER
- SUPPLY AIR GRILLE
- EXTRACT / RETURN AIR GRILLE

MISCELLANEOUS

- DN/UP TO LOW LEVEL
- DN/UP TO BELOW
- DN/UP TO MIDDLE
- RSE TO ABOVE
- RFB FROM BELOW

LEVEL 00 HOTEL RADIATOR SCHEDULE



SOCIAL SPACE HEATING & COOLING EQUIPMENT
REFER TO SPECIAL SCHEDULES FOR DETAILS OF THE FOLLOWING:

- a) SUPPLY GRILLES
- b) RETURN GRILLES
- c) OTHER COMPONENTS

- NOTES:**
- THE DRAWING CONTAINS INFORMATION FROM MORE THAN ONE SOURCE AND MUST BE READ IN CONJUNCTION WITH ALL RELEVANT SPECIAL CONDITIONS FROM DRAWING SHEETS.
 - ALSO FOR PREVISION OF PREWORK OPERATIONS.
 - TO MAINTAIN INTEGRITY OF THE DESIGN TO ALL PREVISIONS OF FREE COMPARTMENTS.
 - ALL SLEEPING ACCOMMODATION WITH AIR SYSTEMS SHALL BE PROVIDED WITH A RETRIBUTION LEAKAGE DETECTION SYSTEM CONTROLLED FROM A CENTRAL PANEL.

- COMPACT COOLING UNITS ARE LINKED TO LOCAL CONTROLLER FOR ROOM OPERATING SYSTEM.

NO	REVISION	DATE	BY	CHKD	DATE
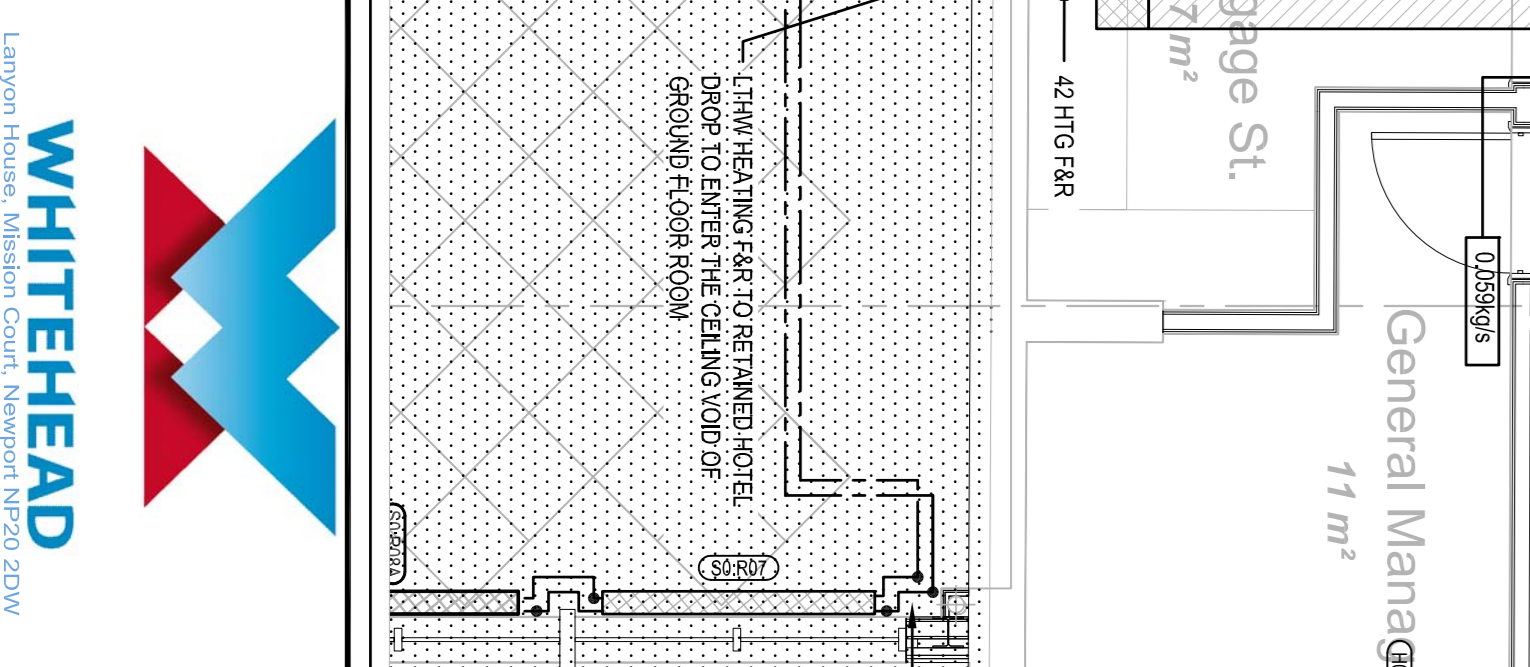

MAIN CONTRACTOR:
SIS pic
St Paul's Place, 40 St Paul's Square,
Birmingham B3 1PD

Management and Engineering Services Limited
111, 113, 115,