


Comet Hotel – Front Terrace: Lighting proposed by Garth at STL



[Home](#) / [Lighting Brackets](#) / [Market Curve Bracket](#)

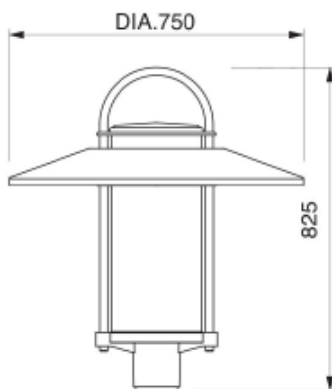

Market Curve Bracket

Contemporary bracket design

Wall or post mount options

Single, Twin, Triple or Quad versions

Outreach 500, 750mm Other sizes available on request

Can be manufactured to suit a variety of column dia. Material mild steel, galvanised

Category: [Lighting Brackets](#) Tags: [Contemporary Bracket](#), [Market Curve Bracket](#), [Street Lighting Bracket](#)



Hockley Column

- Stepped tubular steel column with cast embellishments
- Dim A upto 8000mm
- Flange mounted or integral root
- Access door for cut out