
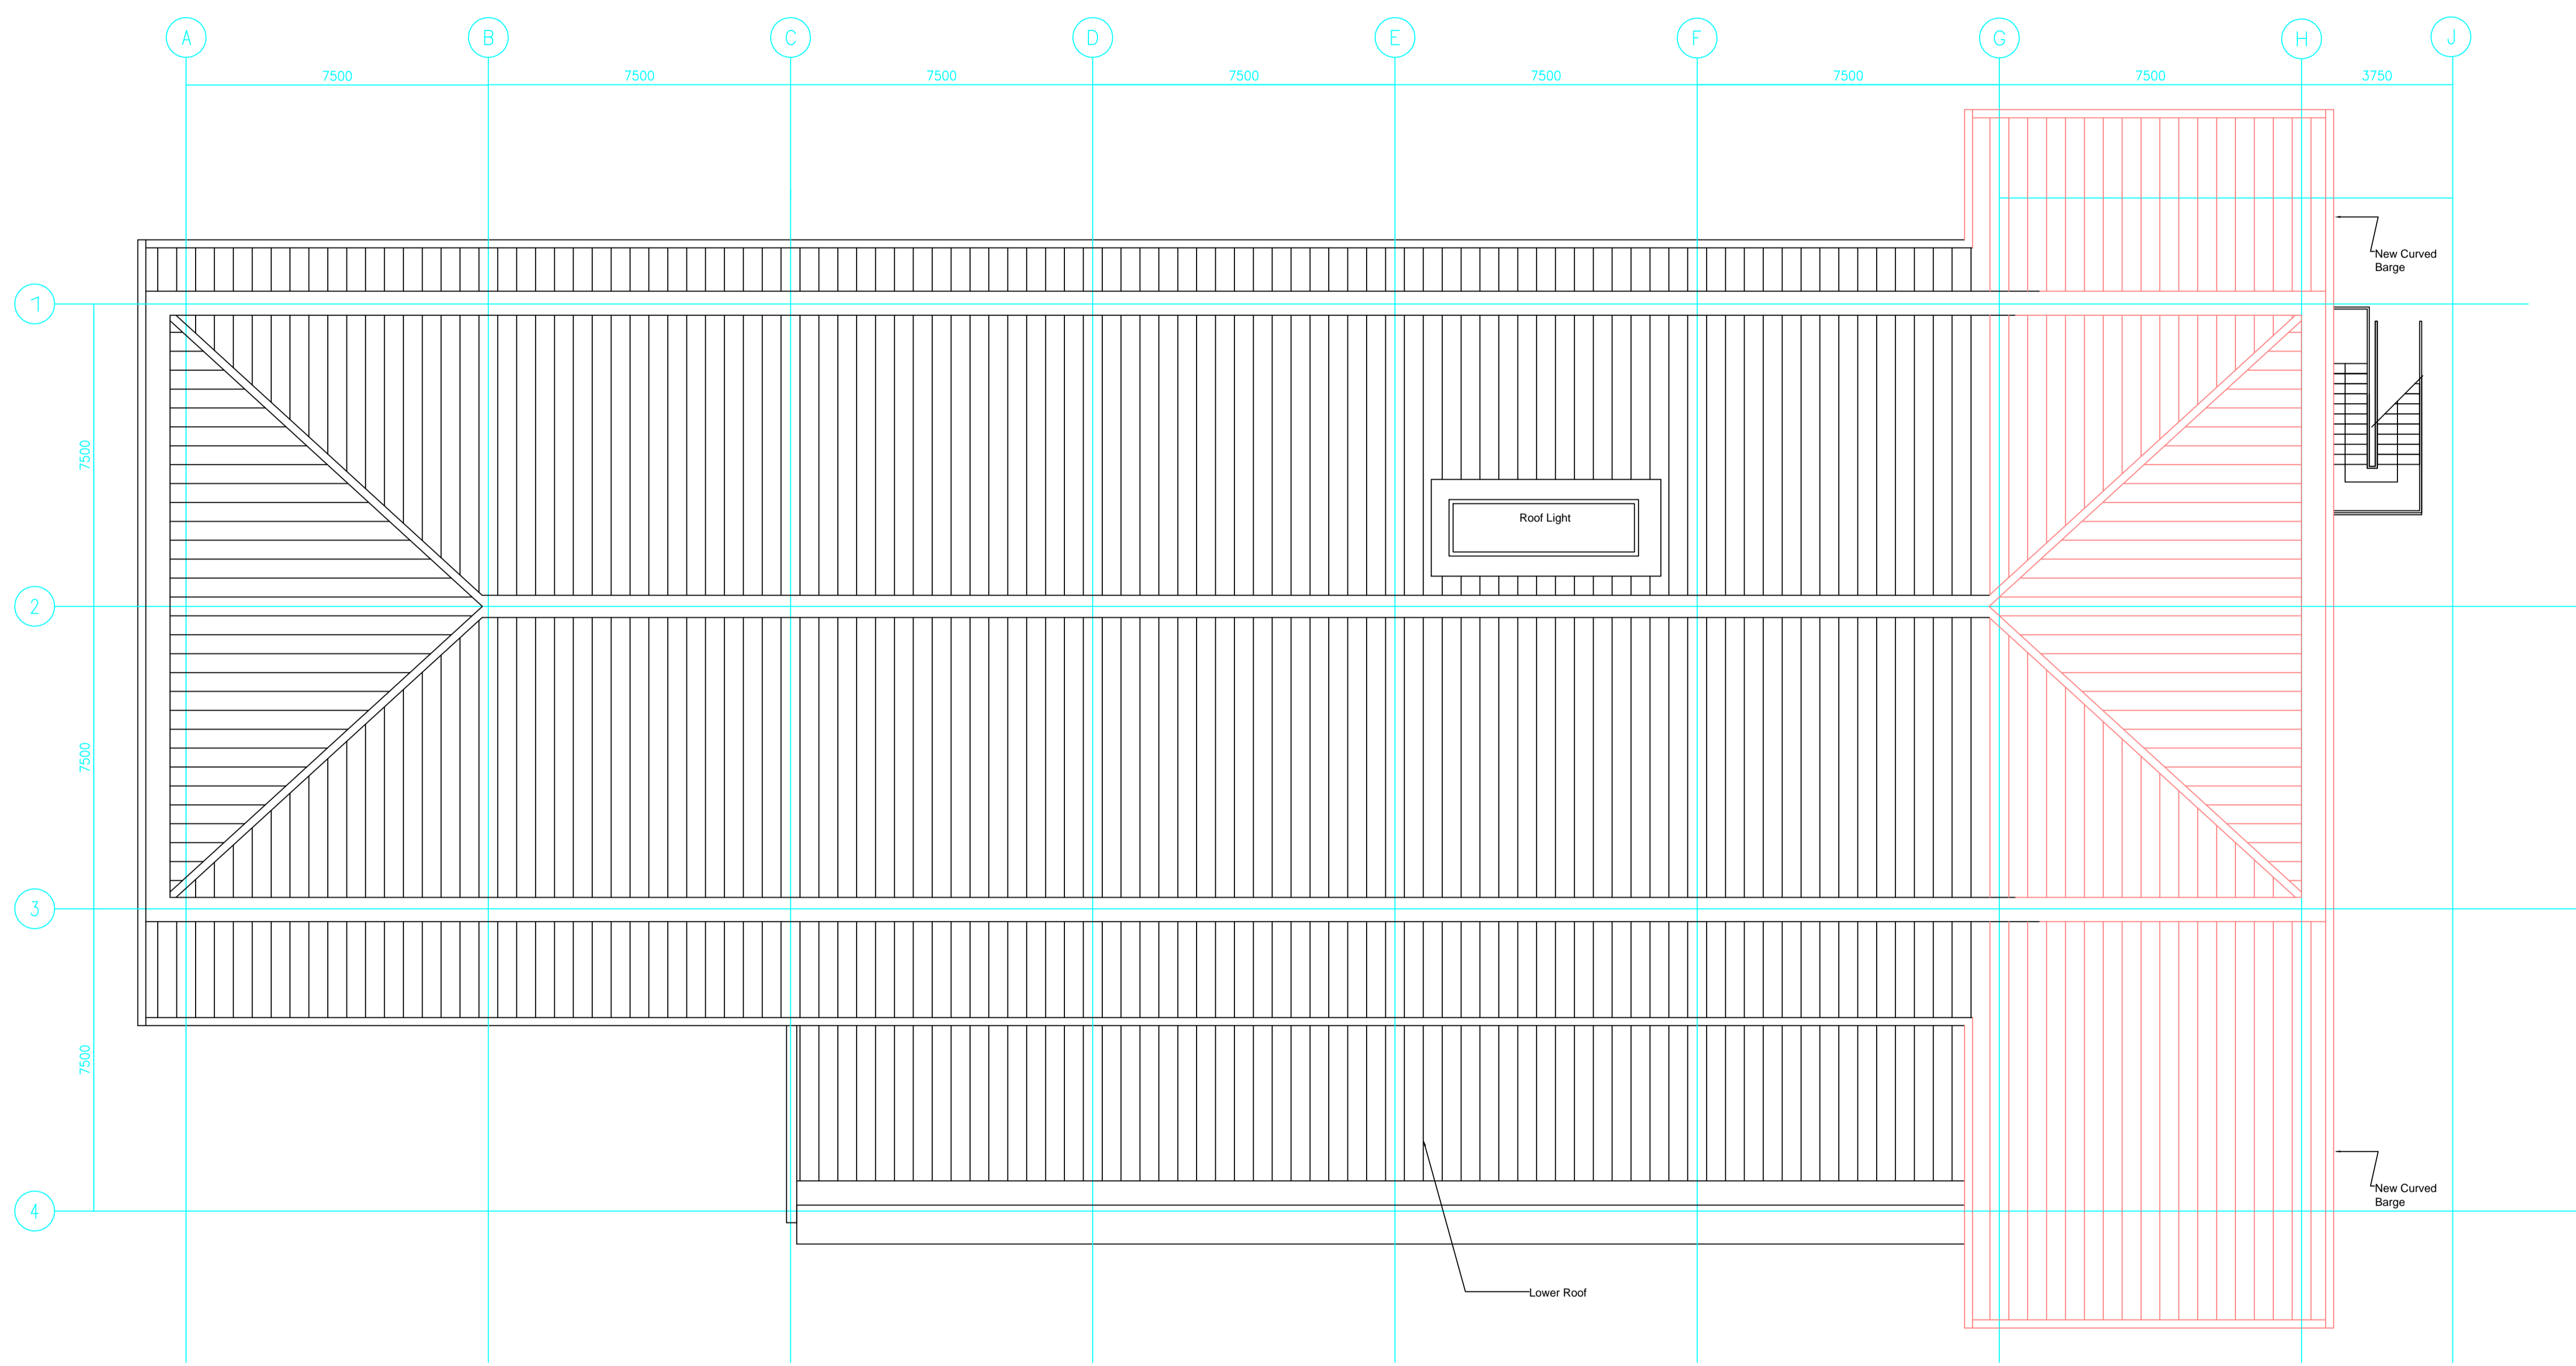


REV	MODIFICATION	DATE
10		

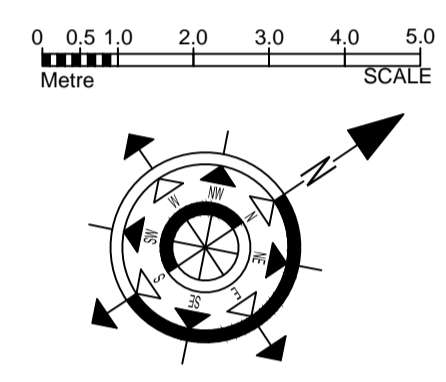

London & City Contracts Ltd. L&C Unit 1, Wanstead Club Overton Drive, Wanstead London E11 2LW	
Rf Zone Code Status Preliminary	Date: 01/10/2015 14:01:48 Project: Computacenter-Proposed
Client: Computacenter (UK) Ltd	
Title: Proposed ROOF DETAIL Ancillary Building	
Site: Hatfield Business Park Hatfield Avenue, Hatfield AL10 9TW	
Drawing No: LCLL-1508AncilIP04	Date: 4-Sep-15
Designer: Lee Kretler	Approved By: [Signature] Scale: 1:100 @ A1