



Plot 5000, Hatfield Business Park
SCHEDULE OF EXTERNAL MATERIALS
Rev A 06/10/17

AJA Architects LLP (6050)

1.0 Roof

Built up trapezoidal cladding


Colour: Albatross RAL 240 80 05



2.0 Warehouse Walls

Horizontally spanning micro-rib composite panels

Colour: Anthracite RAL 7016

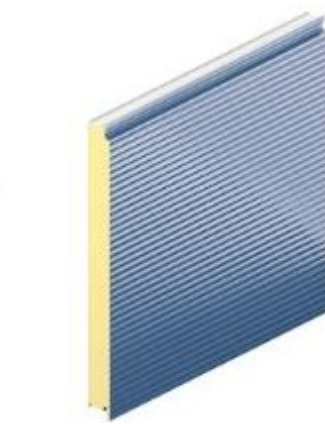

3.0 Warehouse Walls

Horizontally spanning micro-rib composite panels


Colour: Merlin Grey RAL 180 40 05



4.0 Warehouse Walls

Horizontally spanning micro-rib composite panels


Colour: Goosewing Grey RAL 7038

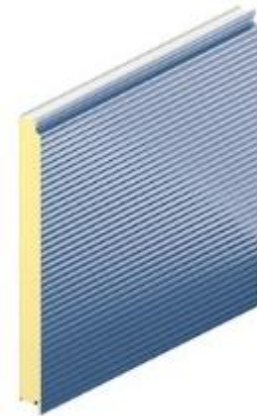




5.0 Warehouse Walls

Horizontally spanning micro-rib composite panels

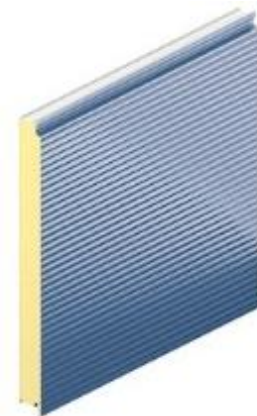Colour: White/ Hamlet RAL 9002

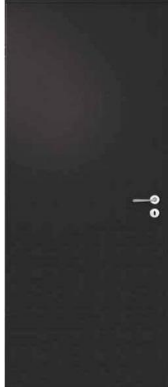


<p>6.0 Warehouse Walls – Rear Elevation</p> <p>Built up trapezoidal cladding</p> <p>Colour: Goosewing Grey RAL 7038</p>	 A photograph showing the rear elevation of a warehouse wall. The wall is covered in vertical, trapezoidal cladding panels. The color is a light grey, identified as Goosewing Grey RAL 7038. The perspective is from a low angle, looking up the length of the wall.
<p>7.0 Warehouse – Loading Doors</p> <p>Insulated metal doors.</p> <p>Colour and finish: Anthracite RAL 7016 in PPC</p>	 A photograph of a set of insulated metal loading doors. The doors are dark grey, identified as Anthracite RAL 7016 in PPC. They are set within a concrete frame. The doors are closed, and the handles are visible.
<p>8.0 Warehouse – Personnel Doors</p> <p>Metal door sets.</p> <p>Colour and finish: Anthracite RAL 7016 in PPC.</p>	 A photograph of a single metal door set, likely for personnel. The door is dark grey, identified as Anthracite RAL 7016 in PPC. It is a solid, rectangular door with a small handle and lock mechanism visible on the right side.

9.0 Offices – Wall Cladding Front Elevation

Horizontally spanning flat composite cladding

Colour: Merlin Grey RAL 180 40 05

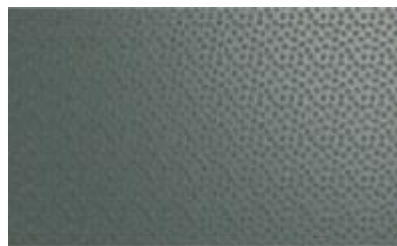

10.0 Offices – Wall Cladding Side Elevation

Horizontally spanning flat composite cladding


Colour: Anthracite RAL 7016



11.0 Office – Wall Cladding Building Outline

Flat composite cladding to building outline
(front office elevation) only

Colour: Anthracite RAL 7016

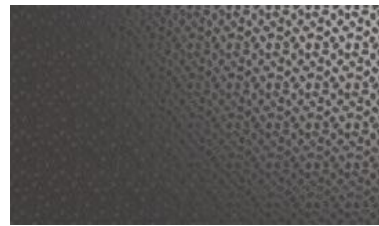

12.0 Windows/ Curtain Walling

Aluminium window frames with glazing

Colour: Anthracite RAL 7016



13.0 Brise Soleil

PPC Brise soleil above windows

Colour: Anthracite RAL 7016



14.0 Cycle shelter

Steel frame with polycarbonate roof and ends



15.0 Fence

PPC paladin perimeter fence

Colour: PPC Green



16.0 Bin Store

Natural stained hit and miss timber fencing

