

Sparrow Farm
Newgate Street Road
Newgate Street
SG13 8RG



Site Plan
1:500 @ A3

Co Const Bdy

MP .25

Altered Track

1.22m RH

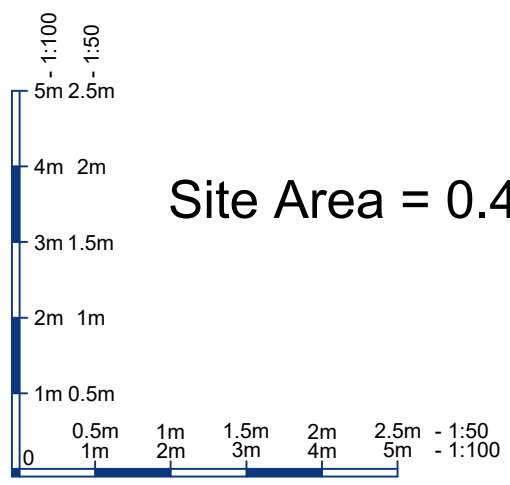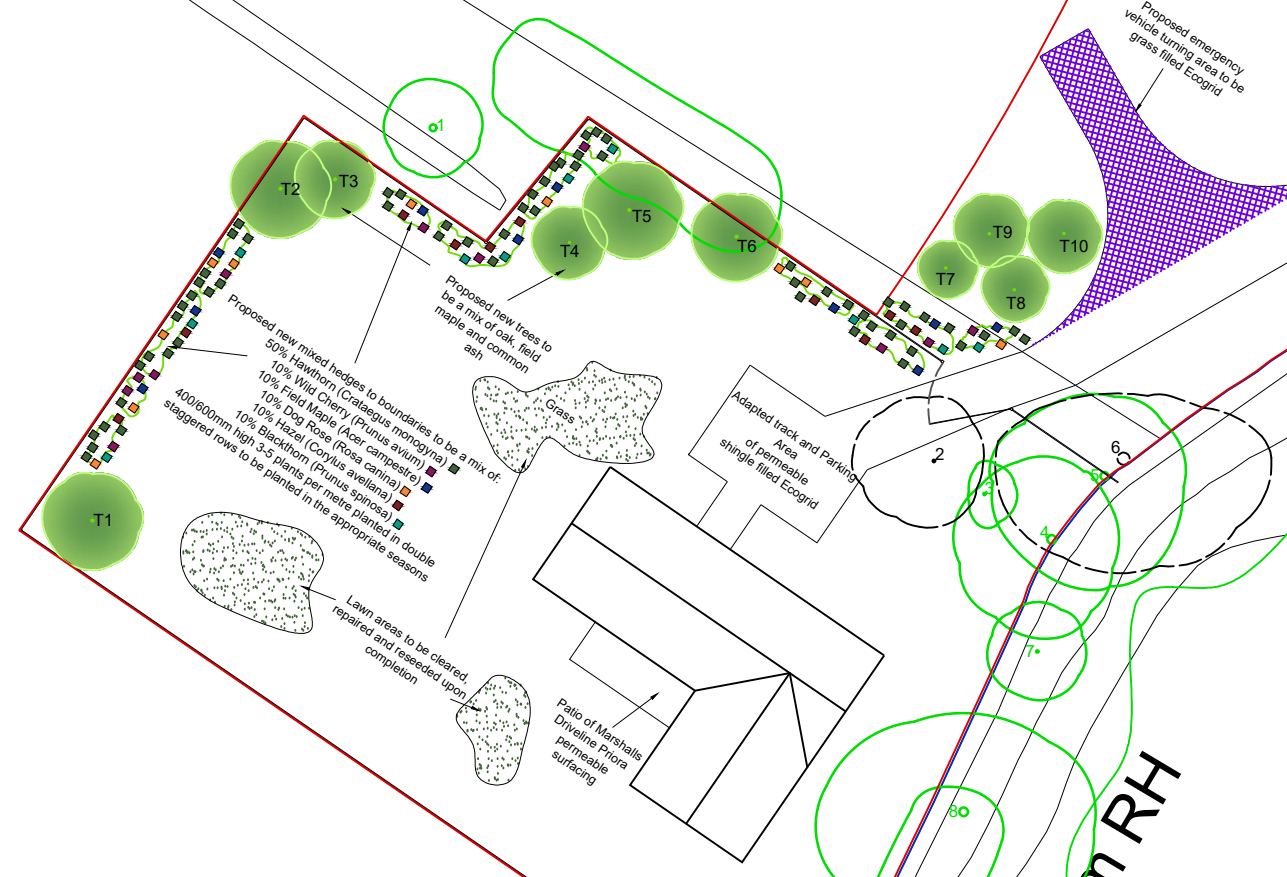

Site Area = 0.495178494 Hectares

