



Sparrow Farm
Newgate Street Road
Newgate Street
SG13 8RG

Proposed Turning Area Plan
1:200 @ A3

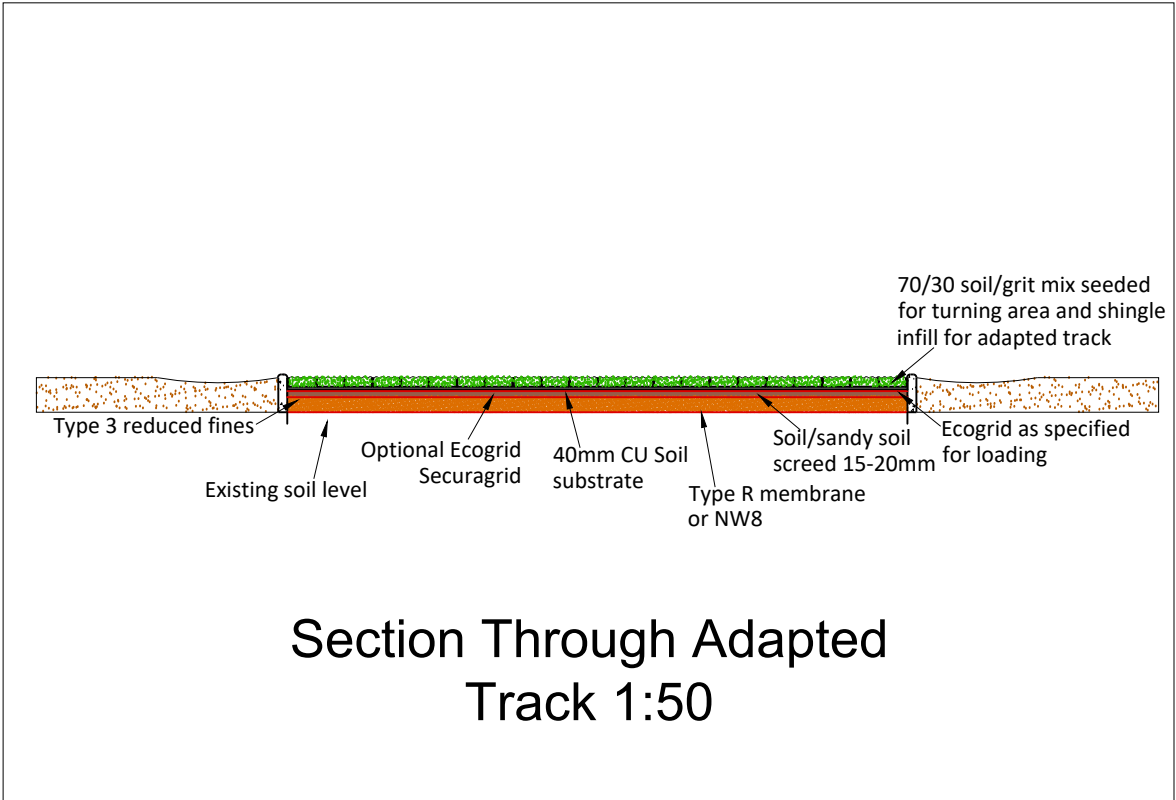

Proposed emergency vehicle turning area to be grass filled Ecogrid

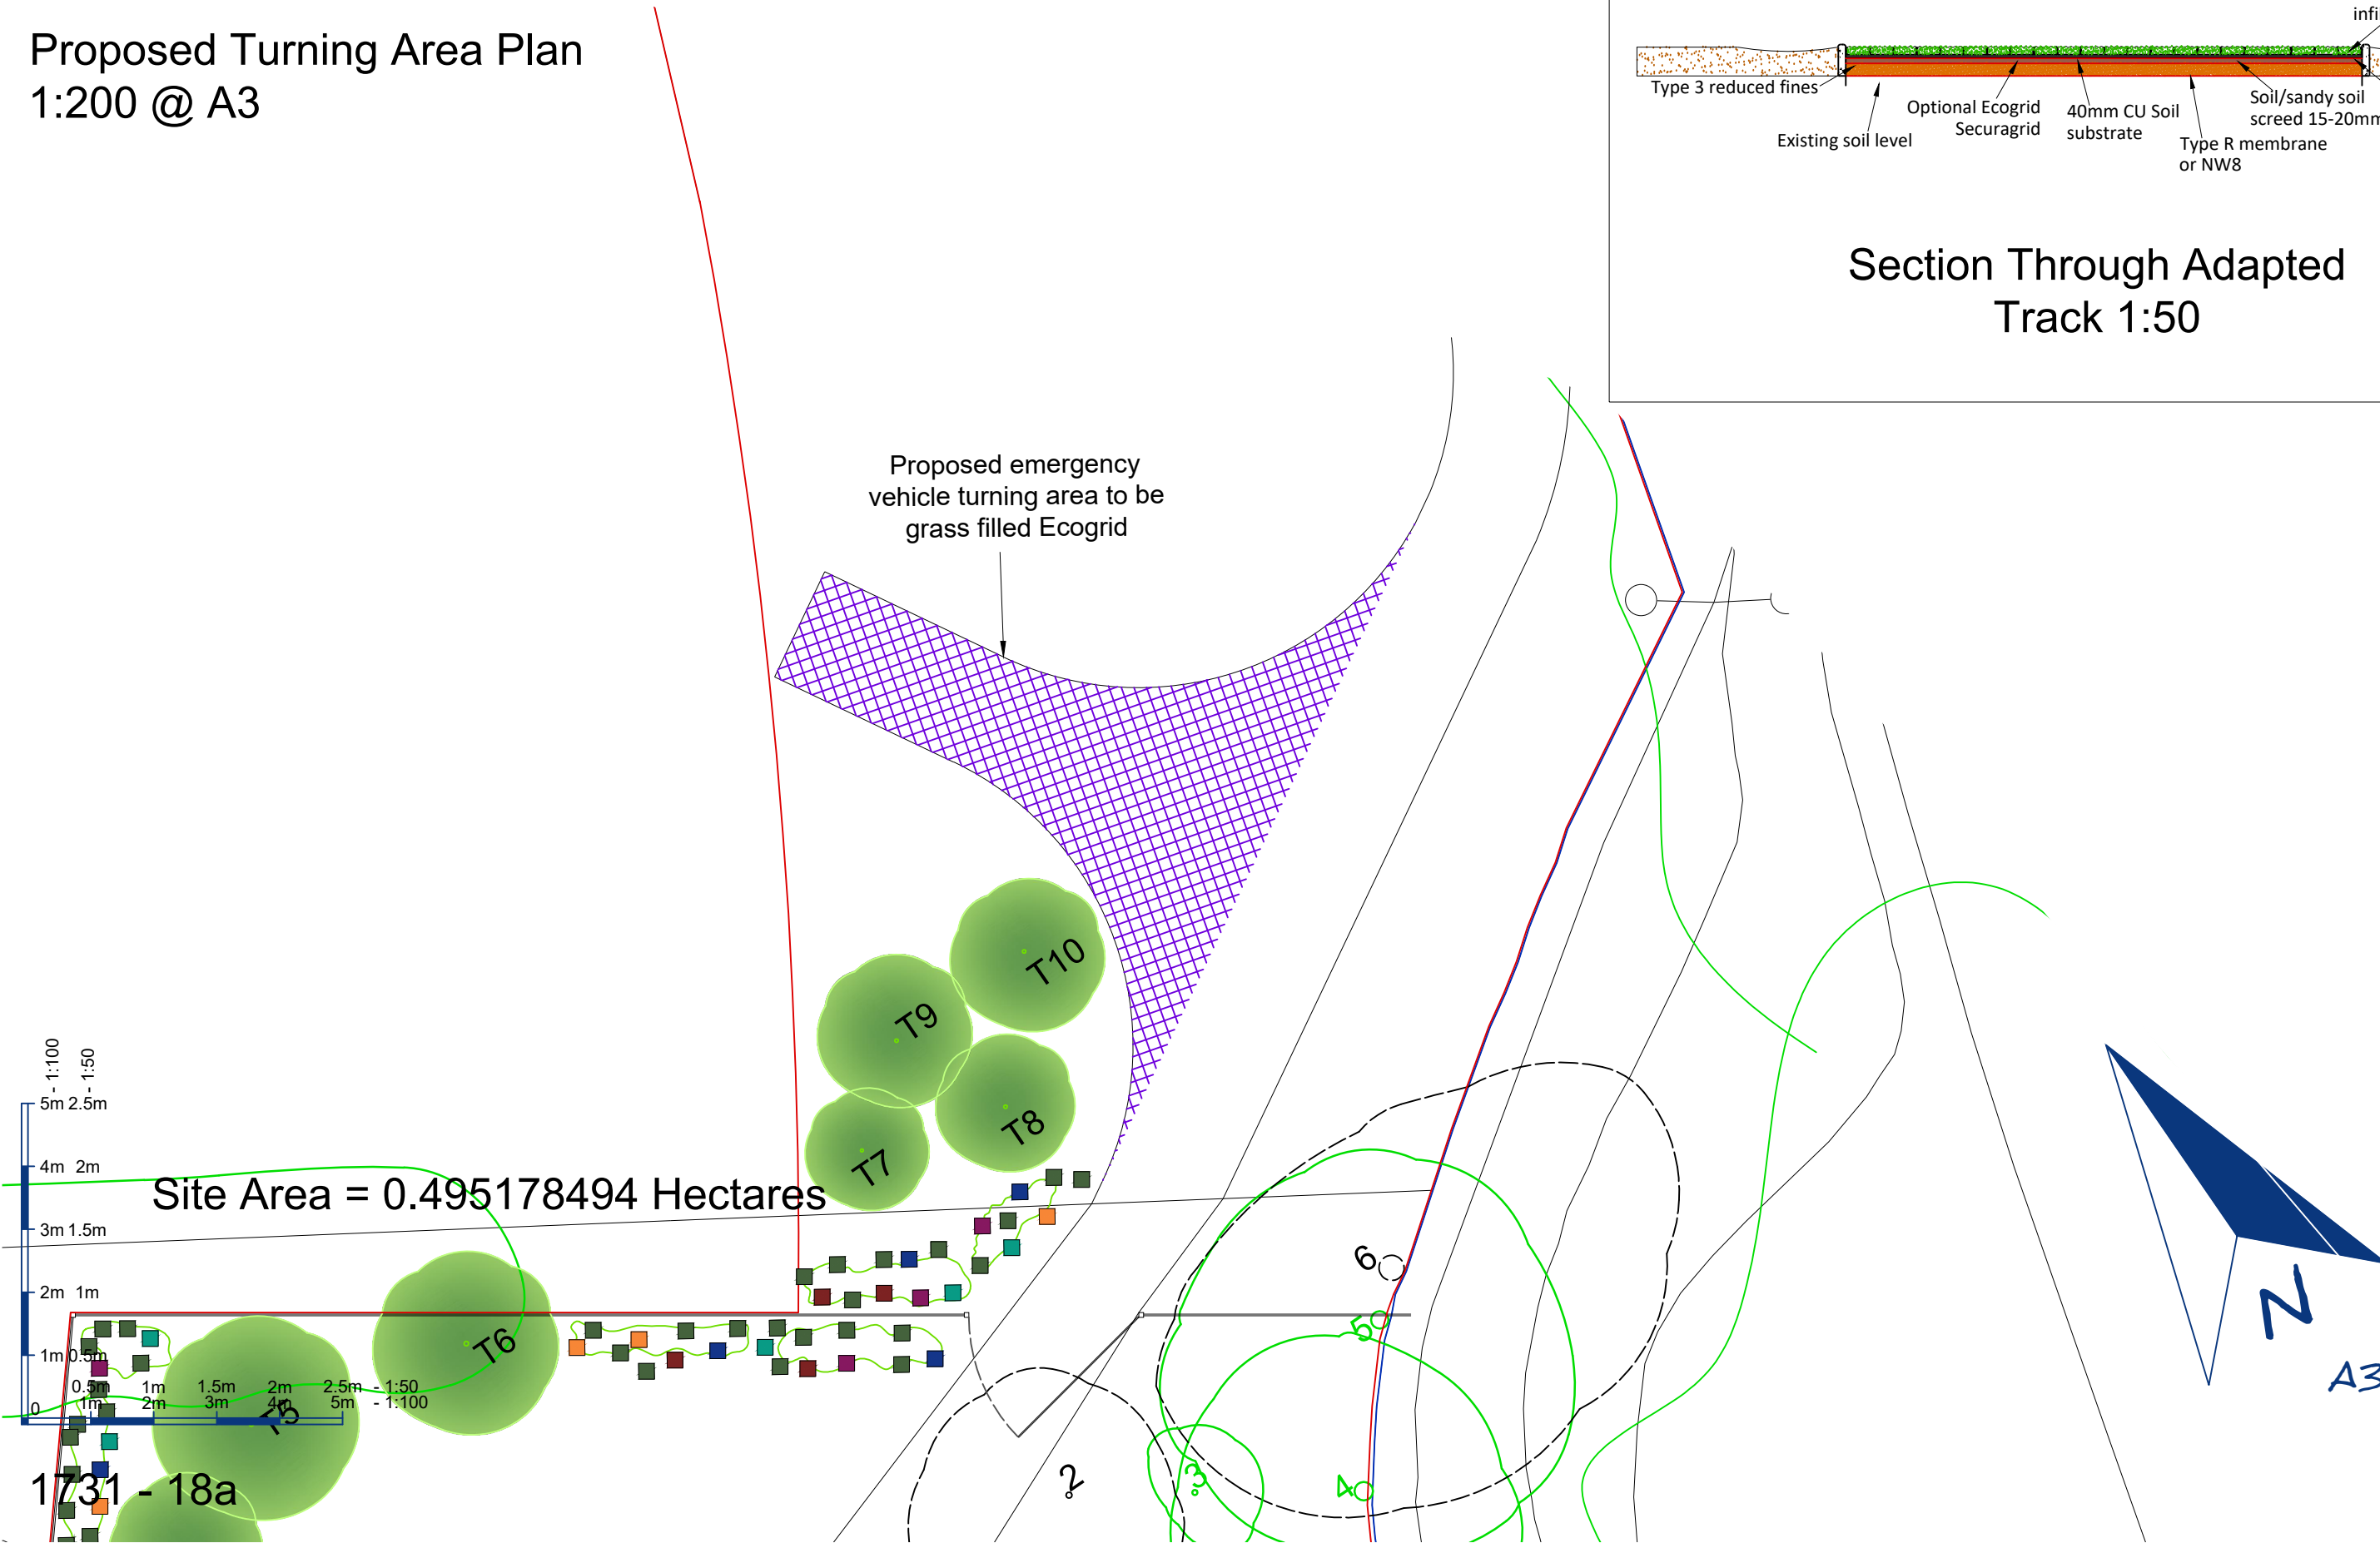

Site Area = 0.495178494 Hectares

