

# Existing Layout

Private Garden area  
Not Overlooked

Existing configuration  
1 x Window  
1 x Door  
1 x Window

2920


Kitchen area

Boundary  
fence

To Stairs

Private  
Access  
pathway

To Laundry

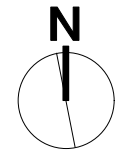

0 1 2 3 4 5 M



Production Title		Design Proposal Plan	
Drawing Title		Current Door and Window position	
Designer	CE	Director	CE
Drawn By	CE	Scale	1:25 on A3
Venue	24 Church St, AL9 5AW	Drawing No.	
Date	8th May 2017	1 of 4	
CAD File Name	Door Proposal		