



Current layout

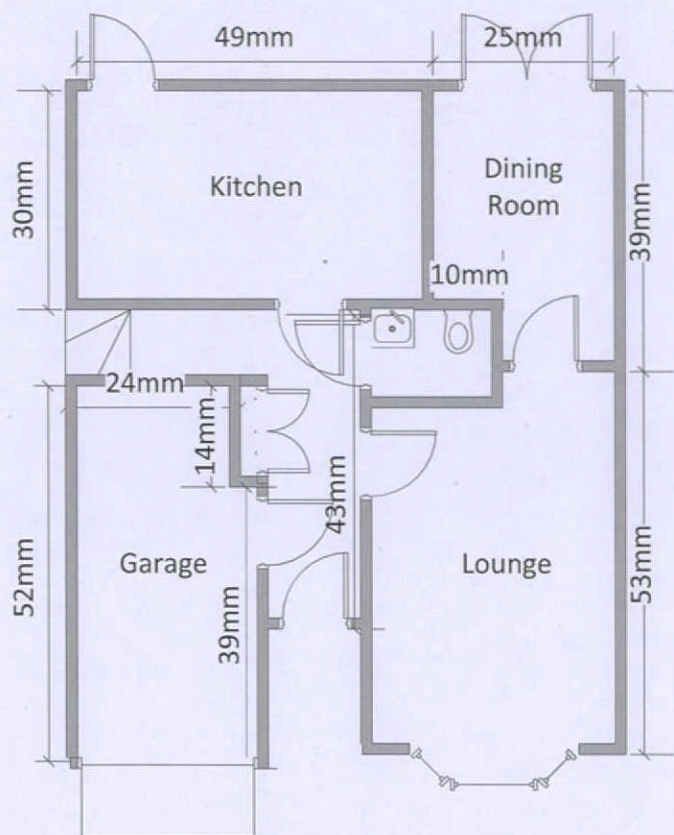

Proposed layout

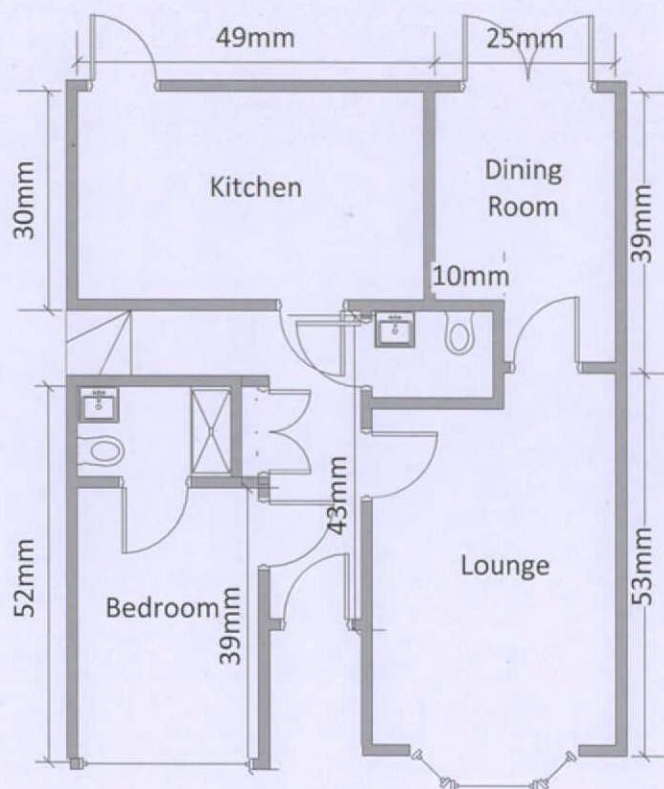

- External dimensions of house unchanged, only garage changed to become a room with bath for mother who needs round the clock care - she's a heart & lung patient with restricted movement
- Off-street parking for 2 cars remains the same
- Garage door replaced by window & bricks to match external styling

Scale: 1cm = 1m