




BLOCK PLAN
1:500

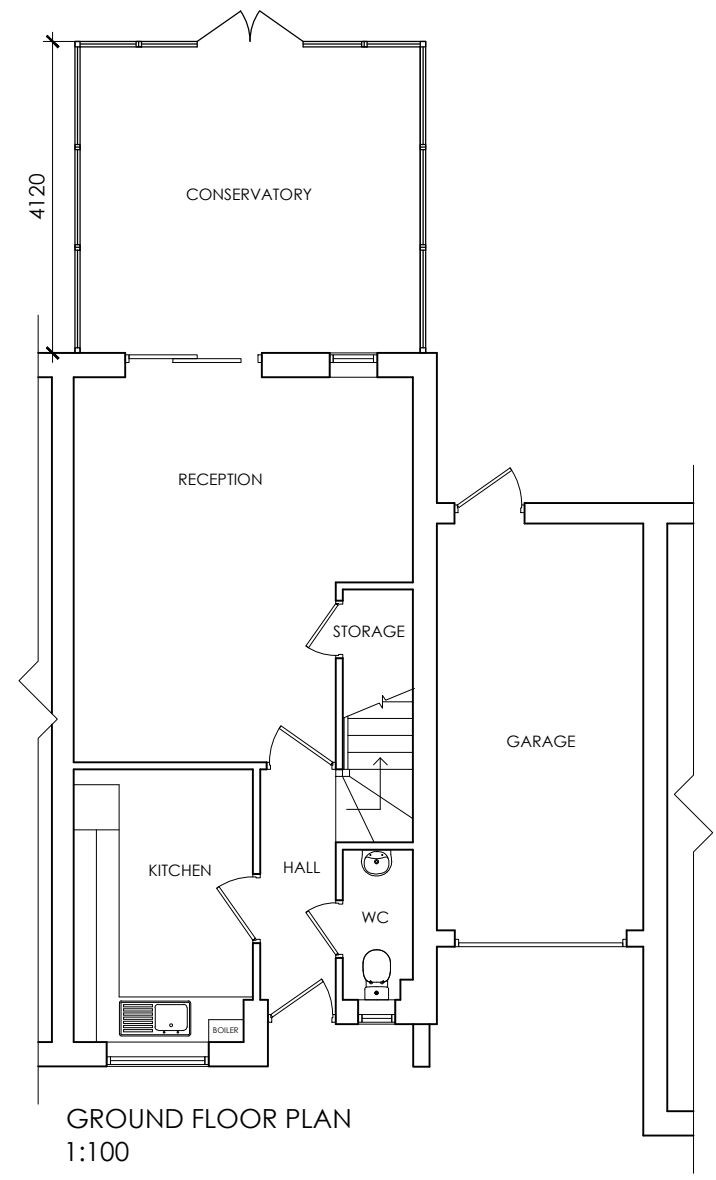


GROUND FLOOR PLAN
1:100

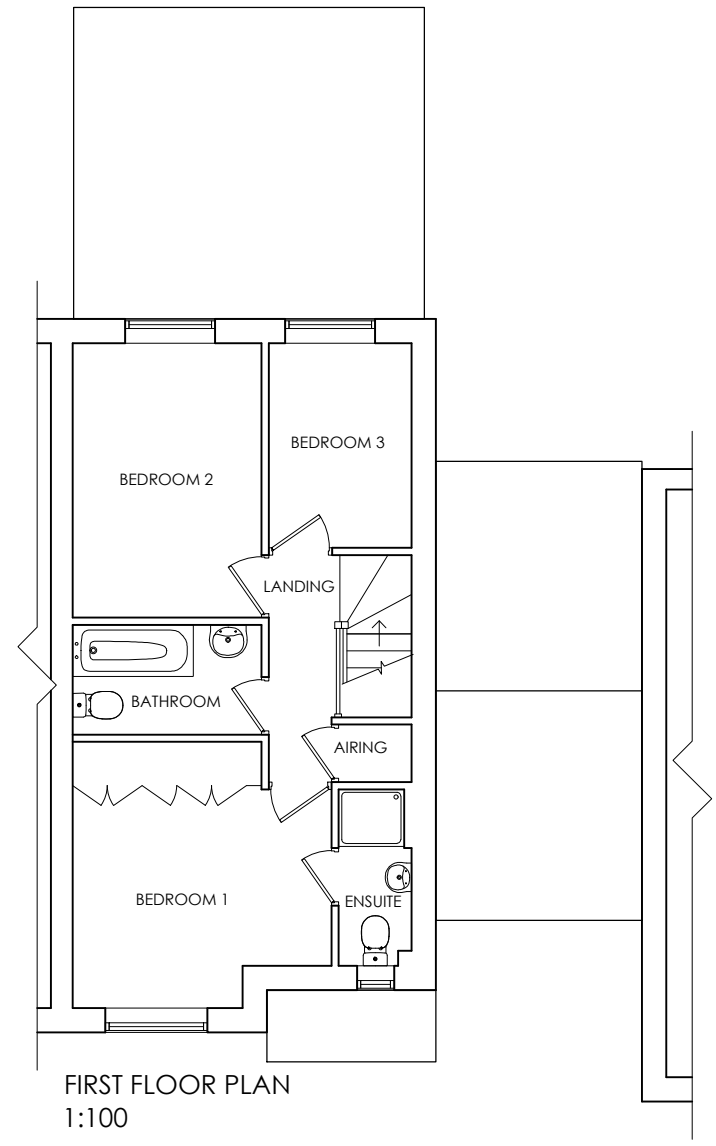

FIRST FLOOR PLAN
1:100

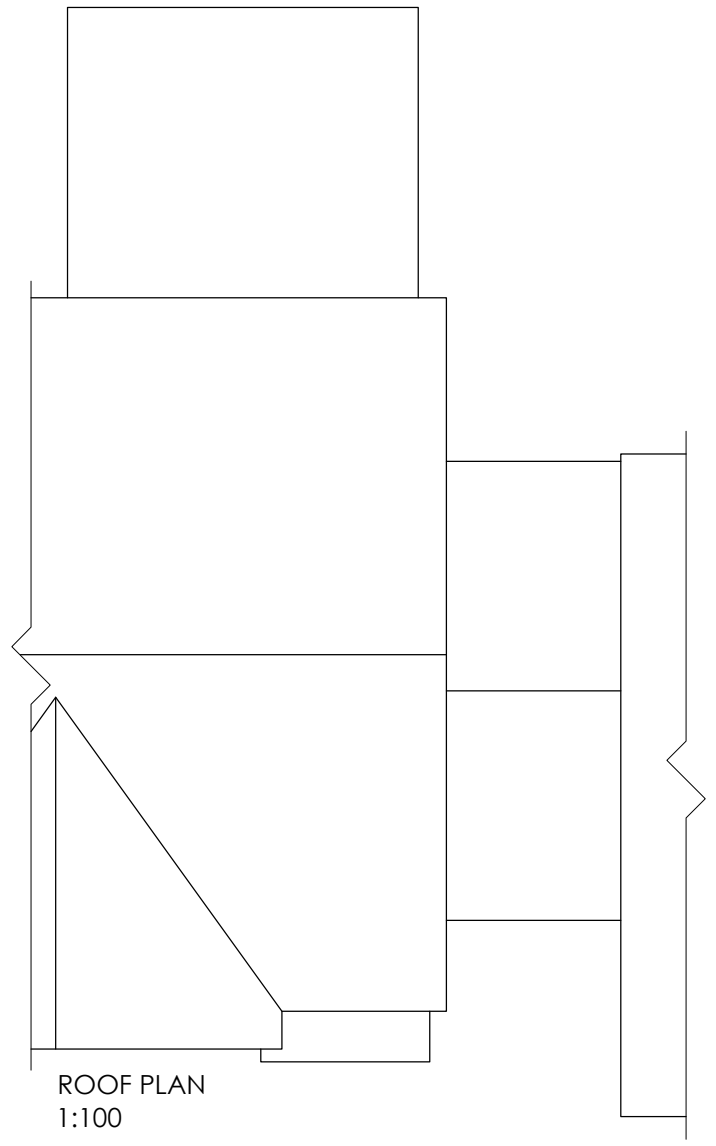


ROOF PLAN
1:100

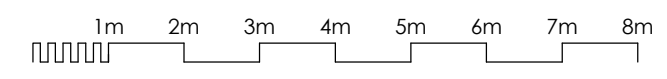

50mm on original sheet

revisions				
no.	description	date	initial	check
P01	INITIAL ISSUE	08.03.20	TC	NLC

notes

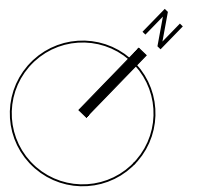

DRAWING SUBJECT TO COPYRIGHT ACT

NTC designs
 NTC designs Ltd.
 3 Hastings Close
 Stevenage
 SG1 2JG
 p: 07748610789
 e: ntcdesignstld@gmail.com

client
RASHID KHAN & SAIMA RASHID

project
**3 BUTTERCUP CLOSE
 HATFIELD, AL10 9FH**

drawing
PLANS AS EXISTING

scale	date drawn	drawn by	
1:100, 1:500 @ A3	20.02.20	TC	
1 check date	checked by	2 check date	checked by
20.02.20	TC	20.02.20	NLC

drawing no. **D079_A_101** revision **P01**