



50mm on original sheet


revisions					
no.	description	date	initial	checked	initial
P01	INITIAL ISSUE	08.03.20	TC		NLC
P02	SS EXTENSION BEHIND GARAGE REDUCED TO 3 METRES. INTERNAL LAYOUT AMENDED TO SUIT CLIENT REQUIREMENTS	13.07.20	TC		NLC

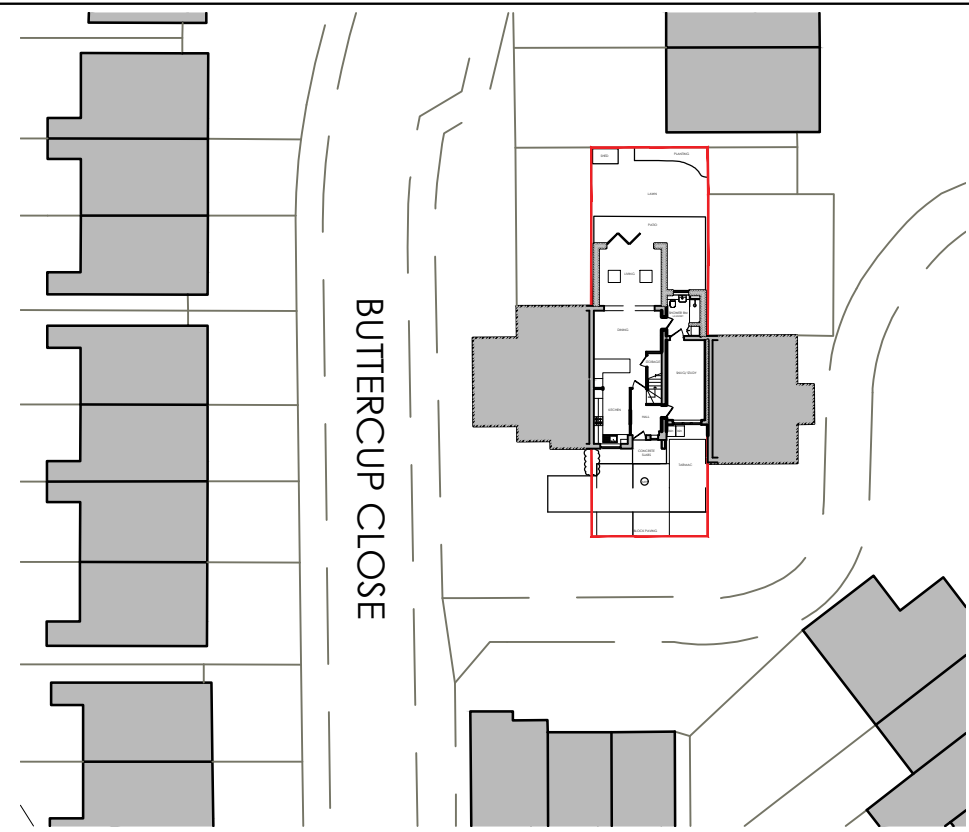


BLOCK PLAN 1:500

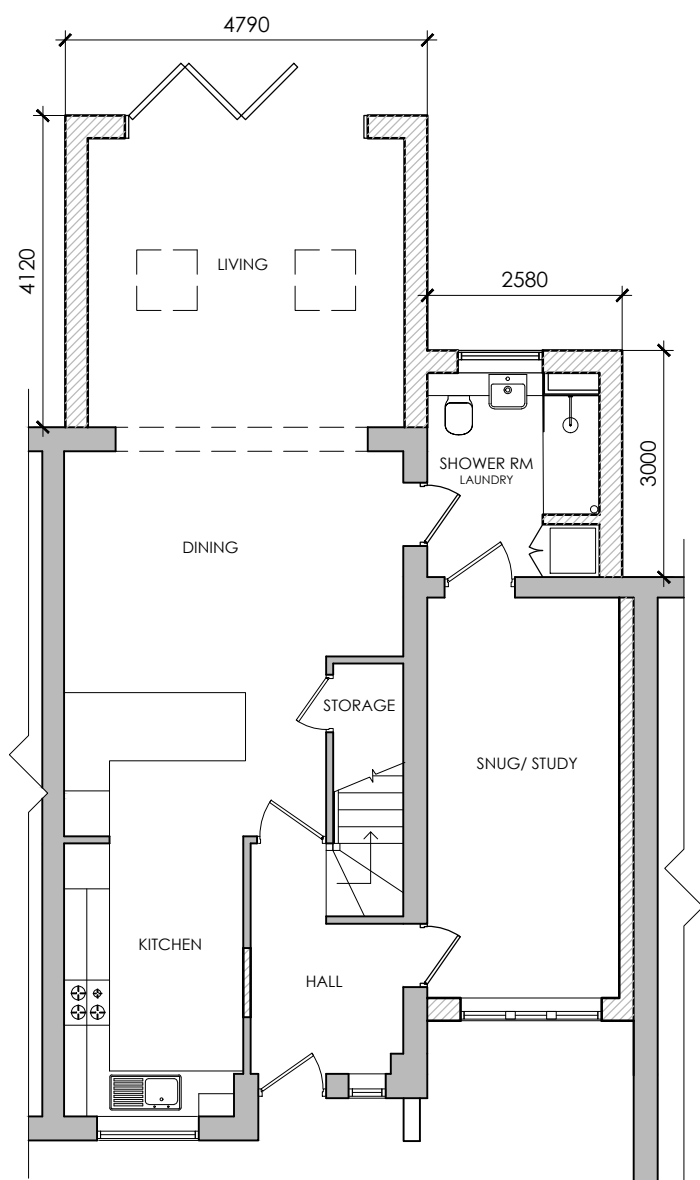

GROUND FLOOR PLAN 1:100

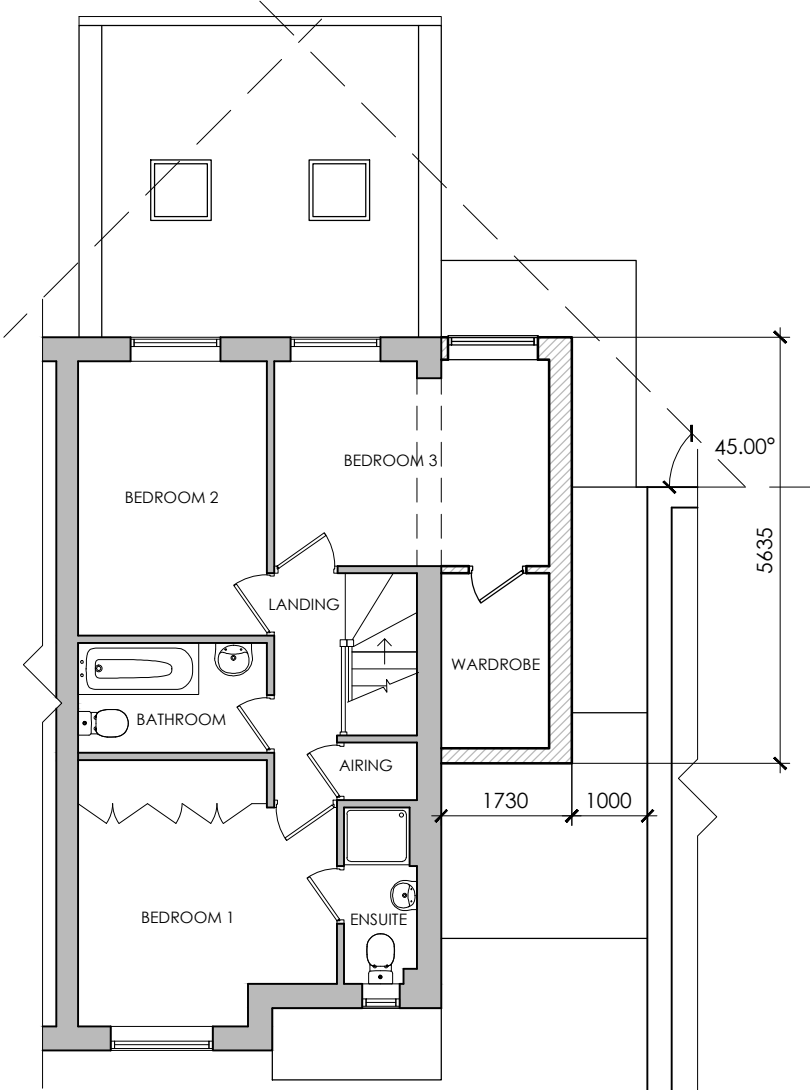

FIRST FLOOR PLAN 1:100

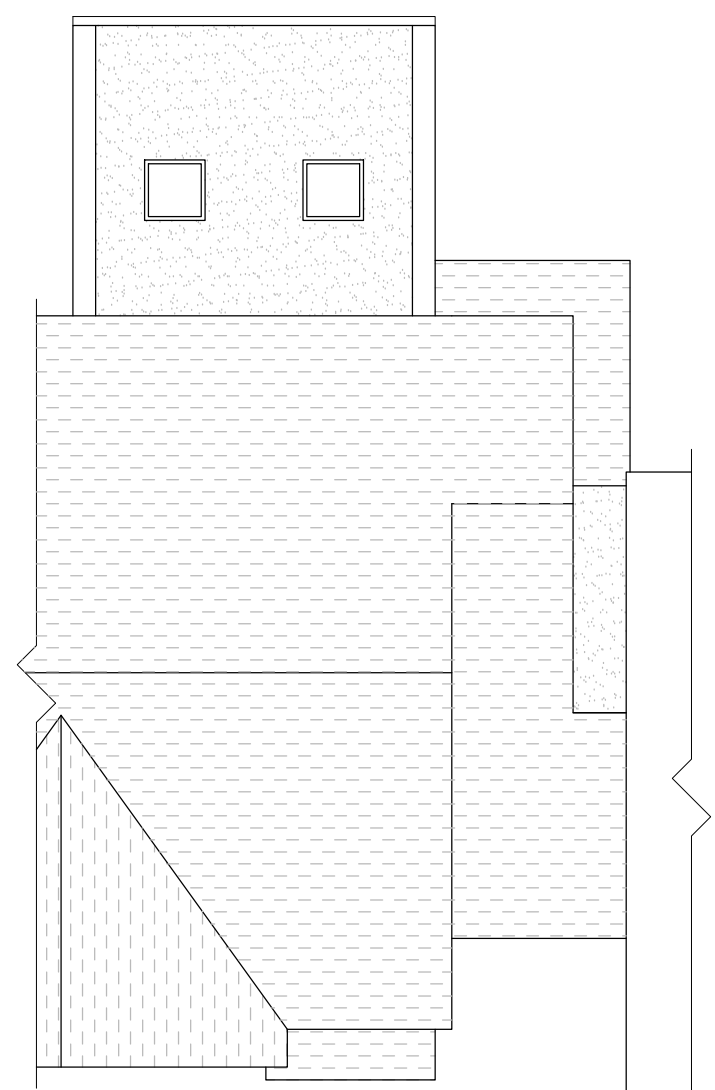

ROOF PLAN 1:100

notes

DRAWING SUBJECT TO COPYRIGHT ACT

NTC designs NTC designs Ltd.
3 Hastings Close
Stevenage
SG1 2JG
p: 07748610789
e: ntcdesigns@ntcdesigns.com

client
RASHID KHAN & SAIMA RASHID

project
**3 BUTTERCUP CLOSE
HATFIELD, AL10 9FH**

drawing
**FLOOR AND ROOF PLANS
AS PROPOSED**

scale	date drawn	drawn by	
1:100 @ A3	07.03.20	TC	
1 check date	checked by	2 check date	checked by
07.03.20	TC	07.03.20	NLC
drawing no.	revision		

D079_A_104 P02