


revisions				
no.	description	date	initial	check
P01	INITIAL ISSUE	08.03.20	TC	NLC
P02	SS EXTENSION BEHIND GARAGE REDUCED TO 3 METRES. ELEVATIONS AMENDED TO SUIT	13.07.20	TC	NLC




FRONT ELEVATION  
1:100

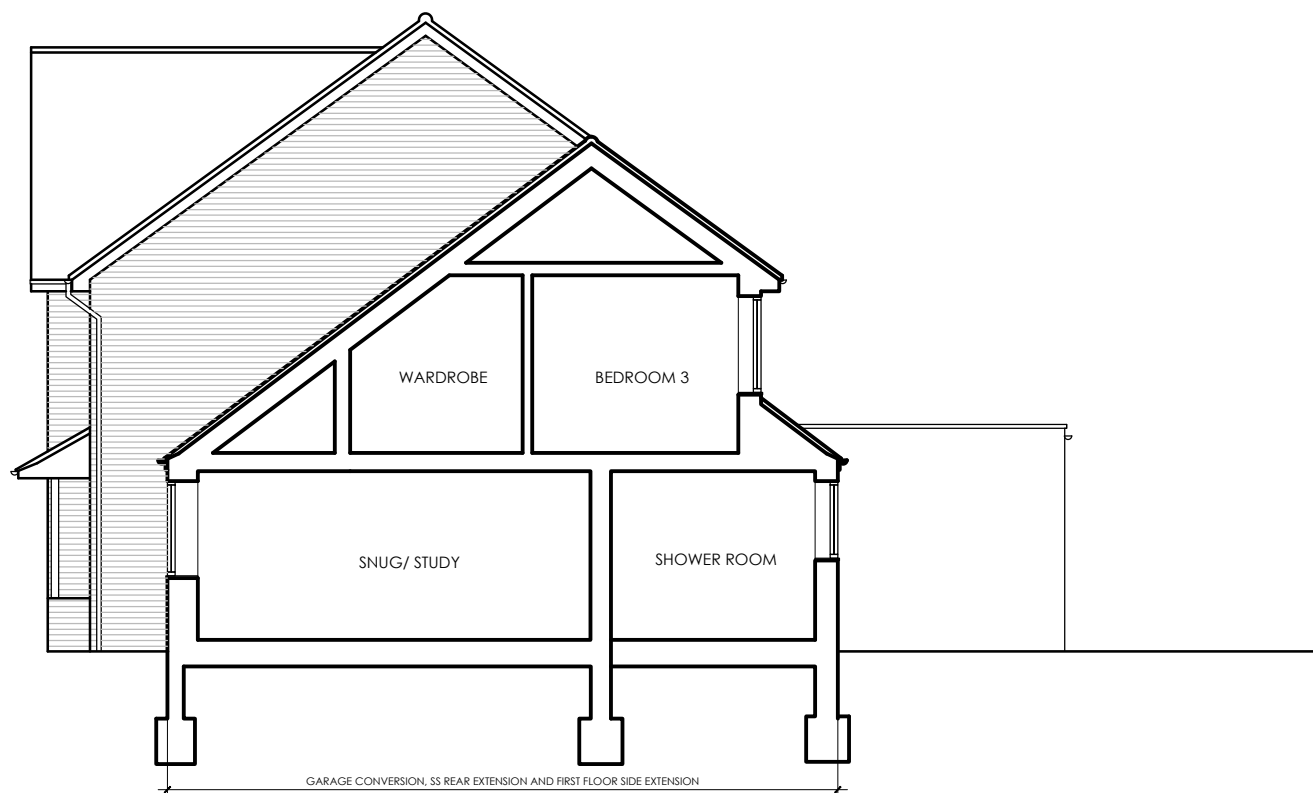


SIDE ELEVATION/ SECTION  
1:100



REAR ELEVATION  
1:100

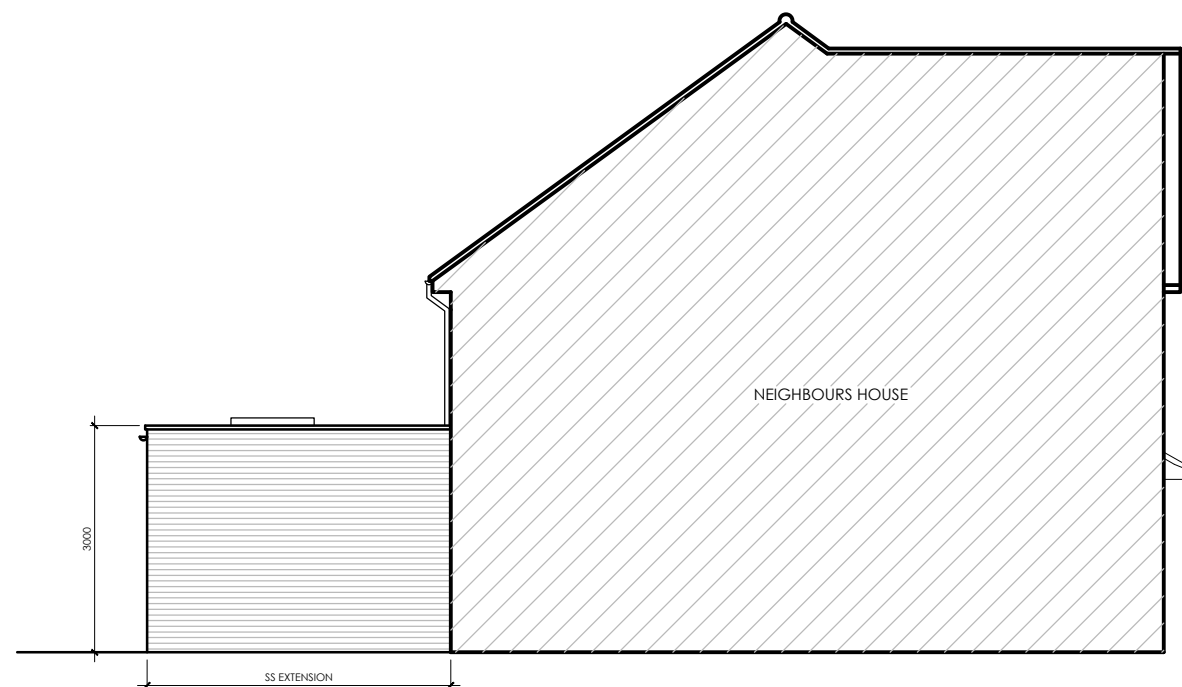

SIDE ELEVATION  
1:100

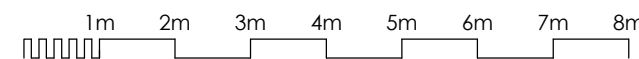

notes

DRAWING SUBJECT TO COPYRIGHT ACT

**NTC designs**  
 NTC designs Ltd.  
 3 Hastings Close  
 Stevenage  
 SG1 2JG  
 p: 07748610789  
 e: ntcdesignsLtd@gmail.com

client  
**RASHID KHAN & SAIMA RASHID**

project  
**3 BUTTERCUP CLOSE  
 HATFIELD, AL10 9FH**

drawing  
**ELEVATIONS  
 AS PROPOSED**

scale	date drawn	drawn by	
1:100 @ A3	20.02.20	TC	
1 check date	checked by	2 check date	checked by
20.02.20	TC	20.02.20	NLC

drawing no. **D079\_A\_105** revision **P02**