


SITE PLAN  
1:100



SECTION A-A  
1:100

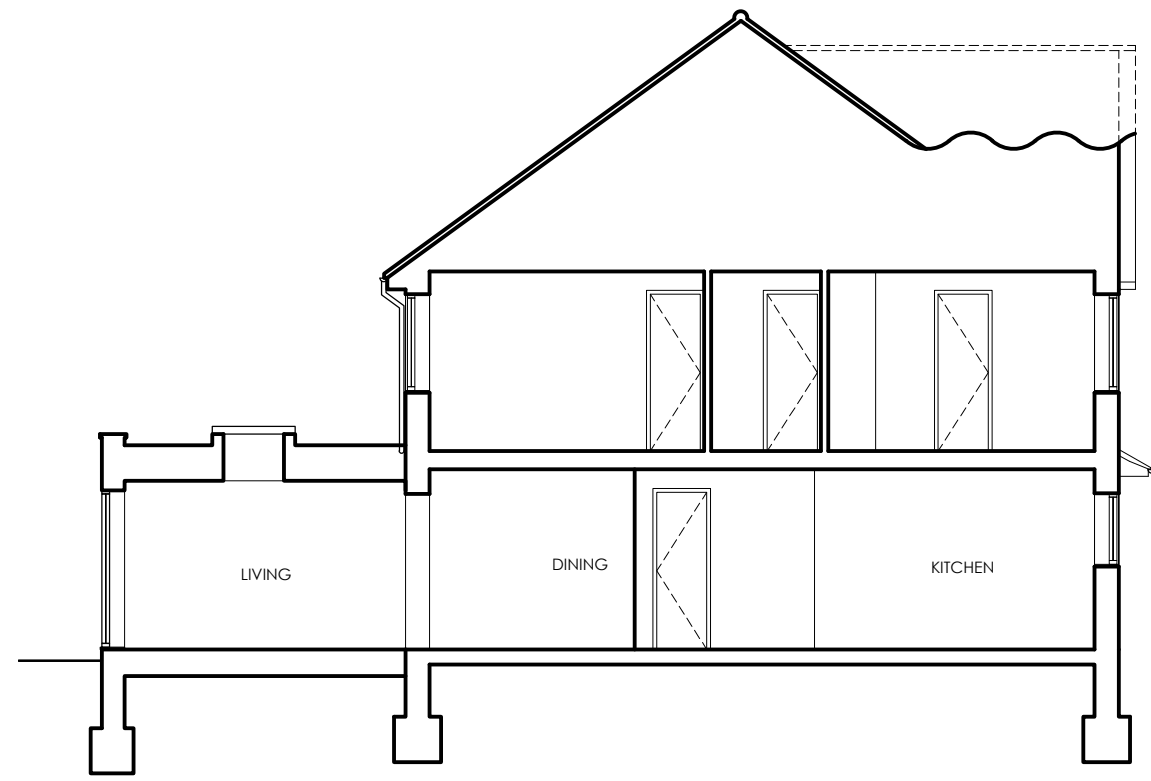

50mm on original sheet

revisions				
no.	description	date	initial	check
P01	INITIAL ISSUE	08.03.20	TC	NLC
P02	SS EXTENSION BEHIND GARAGE REDUCED TO 3 METRES; INTERNAL LAYOUT AMENDED TO SUIT CLIENT REQUIREMENTS	13.07.20	TC	NLC

notes

DRAWING SUBJECT TO COPYRIGHT ACT

**NTC designs**  
 NTC designs Ltd.  
 3 Hastings Close  
 Stevenage  
 SG1 2JG  
 p: 07748610789  
 e: ntcdesignsLtd@gmail.com

client  
**RASHID KHAN & SAIMA RASHID**

project  
**3 BUTTERCUP CLOSE  
 HATFIELD, AL10 9FH**

drawing  
**SITE PLAN & SECTION  
 AS PROPOSED**

scale	date drawn	drawn by	
1:100 @ A3	20.02.20	TC	
1 check date	checked by	2 check date	checked by
20.02.20	TC	20.02.20	NLC

drawing no. **D079\_A\_106** revision **P02**