


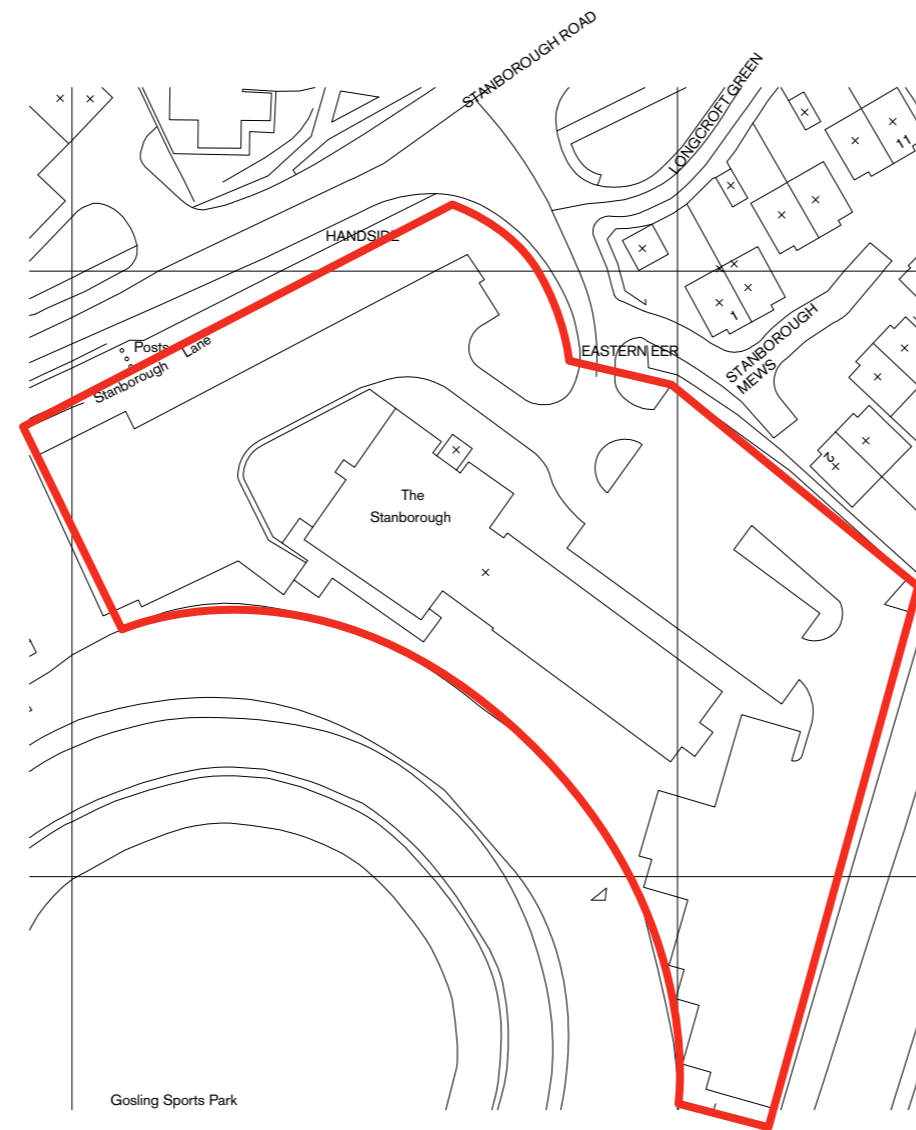

Site Plan

Endpoint
Brands Applied



KEY

Demise 

Scale 1:1250 @ A3

