


DO NOT SCALE
 Report any errors or omissions
 Check all dimensions on site prior to commencing the works or preparing any shop drawings.
 This drawing is copyright.
NOTES:

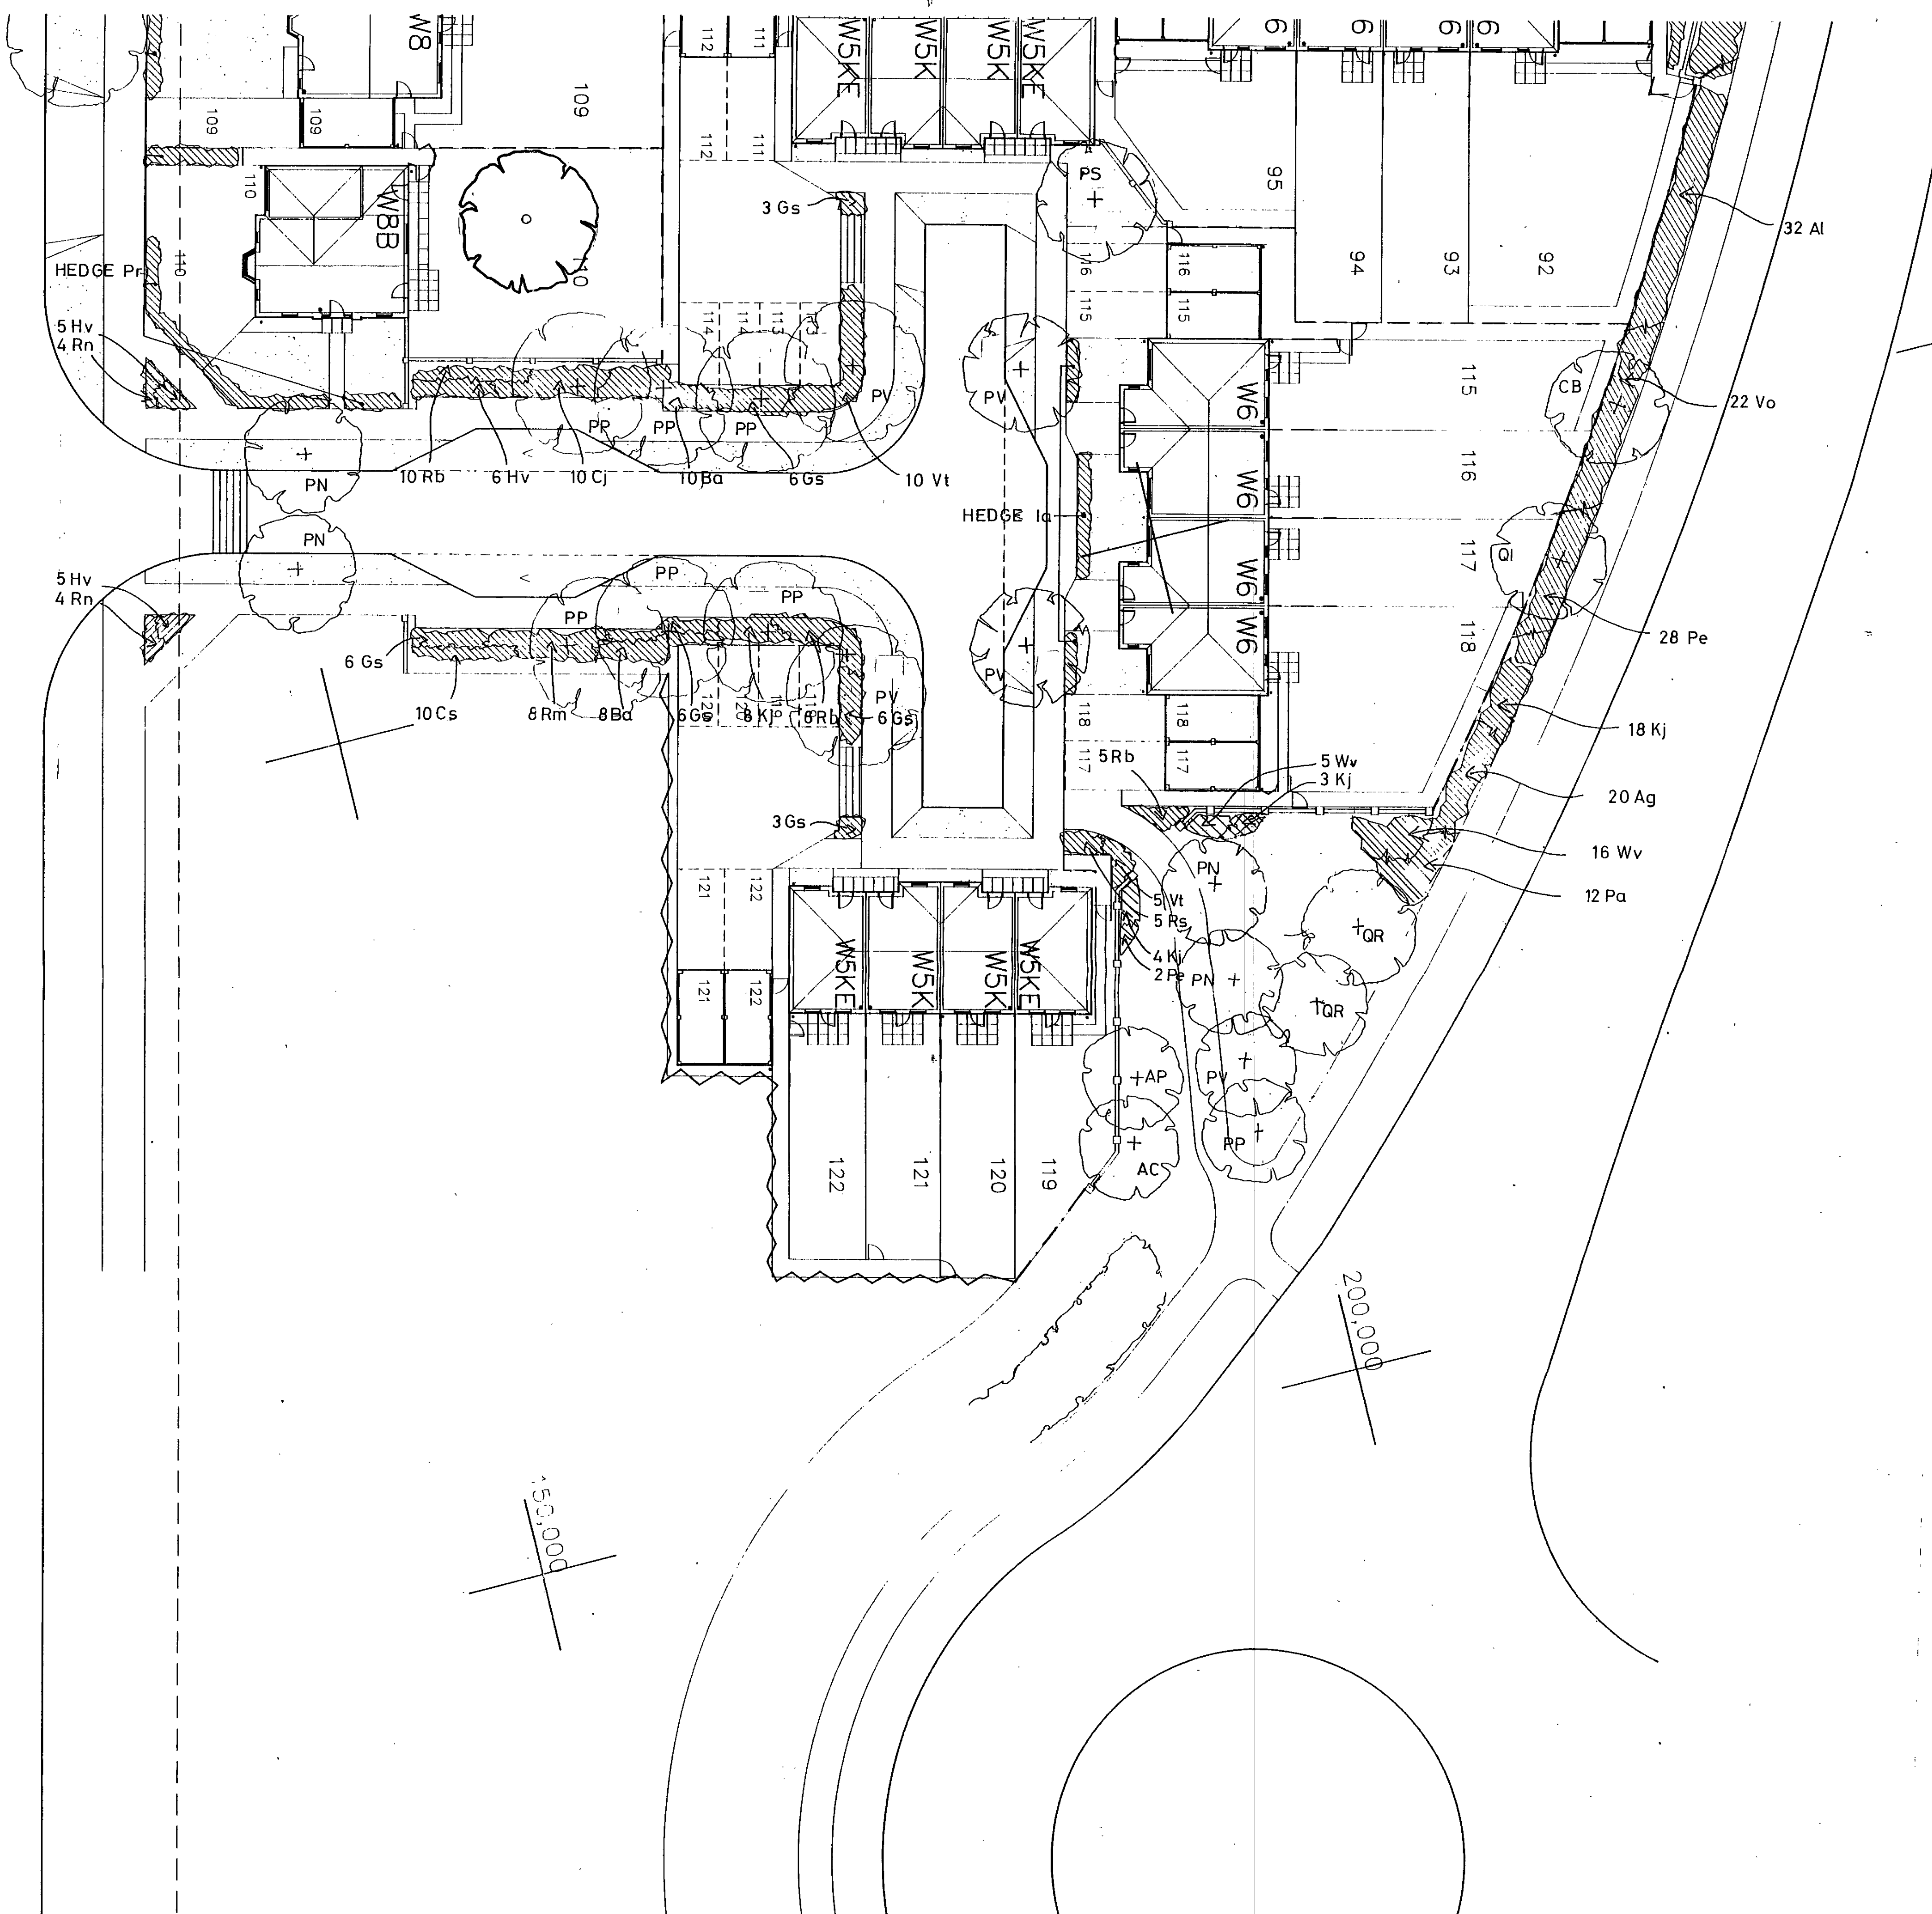

PLANT SCHEDULE
TREES

All selected standards [3-3.5m with 10-12cm girth at 1m. above ground] bare rooted stock planted in min. 900 cubic mm pits

REF	SPECIES	NO.
AP	ACER PLATANOIDES 'CRIMSON SENTRY'	1
AC	ACER CAPPADOCICUM	1
CB	CARPINUS BETULUS 'FASTIGIATA'	1
FO	FRAXINUS OXYCARPA 'RAYWOOD'	-
FJ	FRAXINUS EXCELSIOR 'JASPIDEA'	-
FN	FRAXINUS EXCELSIOR 'NIGRA'	1
PP	PRUNUS PAVIA 'PURPLE QUEEN'	4
PS	PRUNUS SUB. 'AUTUMNALIS'	7
PV	PRUNUS VIRGINIANA 'SCHUBERT'	1
OR	QUERCUS ROBUR 'FASTIGIATA'	2
QI	QUERCUS ILEX	1

All 1.2m. standards, bare rooted stock planted in min. 900 cubic mm pits

REF	SPECIES	NO.
BP	BETULA PENDULA	-

SHRUBS

All container grown in 1.5 to 3.0 litre pot sizes and planted in 450mm soil depth.

REF	SPECIES	NO.
Ac	ACER CAMPESTRE	0
Al	AMELANCHIER LAEVIS	32
Ag	ABELIA GRANDIFLORA	20
Bl	BERBERIS THUN. 'AUREA'	-
Ba	BUDDLEIA ALTERNIFOLIA	18
Ca	COLLUTEA ARBORESCENS	-
Cc	COTINUS COGYGRIA	-
Cf	COTONEASTER FRANCOHETTI	-
Cl	CORYLUS AVELLANA	-
Co	CORNUS STOLONIFERA 'FLAVIRAMEA'	-
Cp	CRATAEGUS PRUNIFOLIA	-
Cs	COTONEASTER SALICIFOLIUS 'FLOCCOSUS'	10
Dg	DEUTZIA GRACILIS	-
Ea	ELEAGNUS ANGUSTIFOLIA	-
Gs	GENISTA HISPANICA	30
Ha	HEBE ALBICANS	-
Hv	HEBE ELLIPTICA 'VARIEGATA'	16
Hm	HEBE MARJORIE	-
Hh	HYPERICUM 'HIDCOTE'	-
Ia	ILEX AQUIFOLIUM	-
Kj	KERRIA JAPONICA 'PLENIFOLIA'	43
Ma	MAHONIA AQUIFOLIUM	-
Pa	POTENTILLA 'ABBOTSWOOD'	12
Pc	PRUNUS LUSITANICA	-
Pe	POTENTILLA 'TILFORD CREAM'	30
Pl	PRUNUS LUSITANICA	-
Pt	PYRACANTHA TETON	-
Rb	ROSA 'BLANC DOUBLE DE COUBERT'	21
Rn	ROSA 'NEVADA'	-
Rs	ROSA 'SARA VAN FLEET'	10
Sa	SPIREA AITCHISONII	-
Sh	SYMPHORICARPOS X CHENAULTII 'HANCOCK'	23
Vo	VIBURNUM OPULIS	22
Vi	VIBURNUM TINUS	5
Vr	VIBURNUM RHYTIDOPHYLLUM	-
Wv	WEIGELA FLORIDA 'VARIEGATA'	21

HEDGES

All 1.2m. whips, bare rooted planted in 450mm deep trench. Plant in two rows 500mm apart, in staggered pattern 3 plants/m.

REF	SPECIES	NO.
Fs	FAGUS SYLVATICA	-
Ia	ILEX AQUIFOLIUM	42
Pr	PYRACANTHA ROGERSIANA	78
Ac/Cm	ACER CAMPESTRE / CRATAEGUS MONOGYNA	-

WELWYN HATFIELD COUNCIL
 TOWN & COUNTRY PLANNING ACT 1990
 PLAN REFERRED TO IN CONSENT/200000
 DATE 04 AUG 1994


REV	DESCRIPTION	DATE
D	AMENDMENTS TO PLANTING AT PEDESTRIAN ENTRANCE	7/94 VF
C	REVISED SCHEDULE	7/94 VF
B	REVISIONS TO PLANTING ALONG OSBOURNE WAY AND TO THE TREE SCHEME	6/94 VF
A	ADDITIONAL PLANTING	4/94

PROJECT TITLE
 ADMIRAL HOMES
 LONGCROFT LANE
 WELWYN GARDEN CITY

PLANTING PLAN

PROJECT No.	DRAWING No.	SCALE	DATE
10120	02 D	1:200	MAR. 94

COYNE ASSOCIATES
 LANDSCAPE ARCHITECTS
 STERLING COURT NORTON ROAD STEVENAGE HERTS SG1 2JY
 TELEPHONE: 0438 728326 FAX: 0438 722035

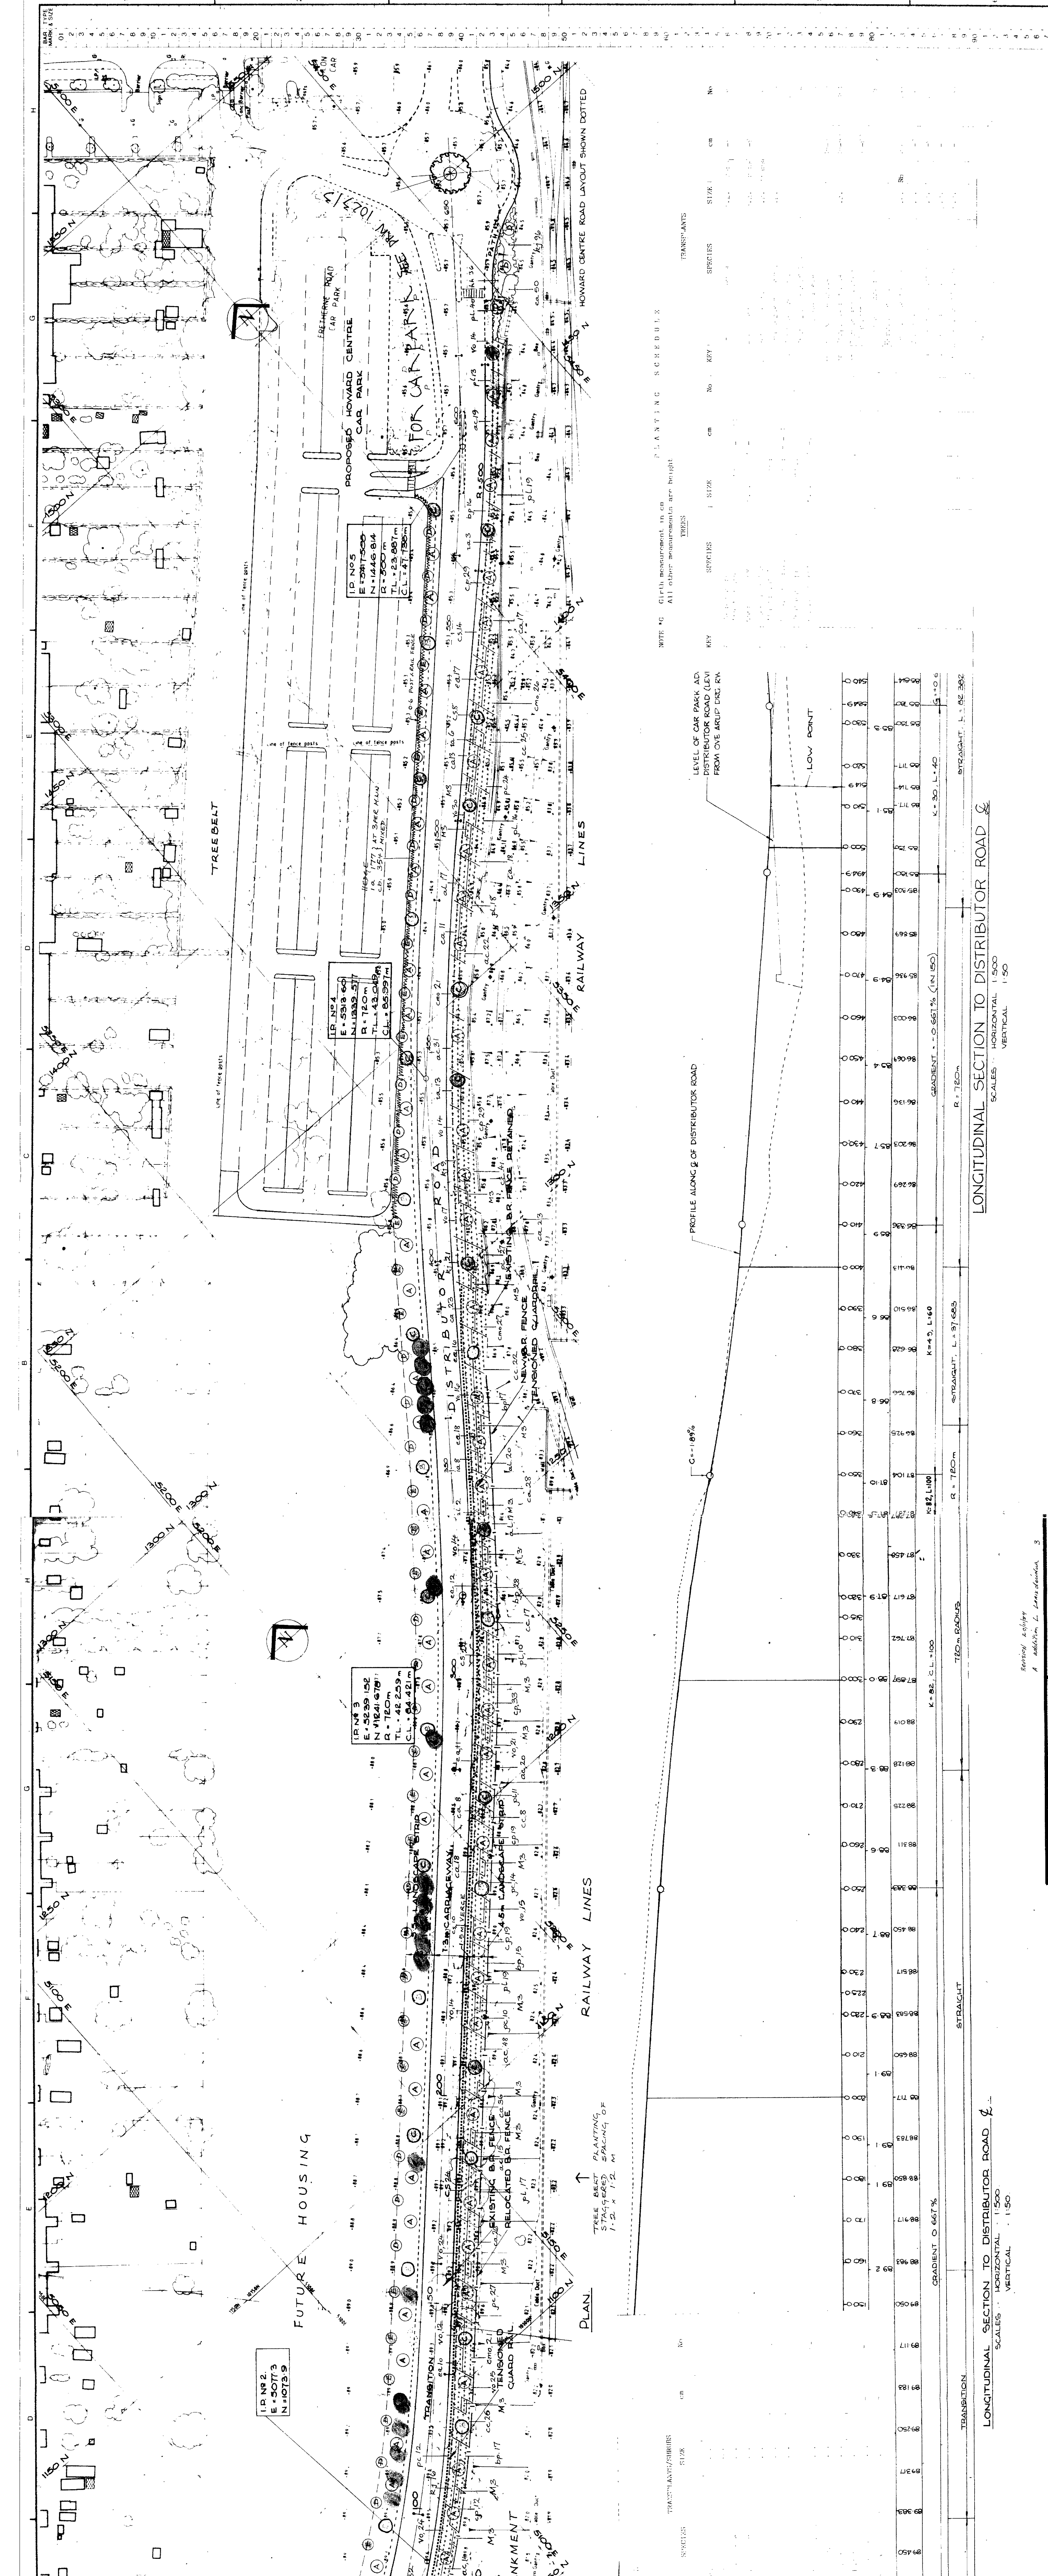

NOTE: 10. Grid measurements in cm. All other measurements per height.

TRANSPIRENTS

NO.	DATE	BY	CHKD.	REV.	REASON
1					
2					
3					
4					
5					
6					
7					
8					
9					
10					

LANDSCAPING (SHEET 1)

WELWYN HATFIELD

WELWYN GARDEN CITY DISTRIBUTOR ROAD

Scale: 1:500
Date: OCT '88
Drawn: J.E. PENNY
Checked: []
Drawn No: 1023/1

LANDSCAPING (SHEET 2)

WELWYN HATFIELD

WELWYN GARDEN CITY DISTRIBUTOR ROAD

Scale: 1:500
Date: OCT '88
Drawn: J.E. PENNY
Checked: []
Drawn No: 1023/2

LANDSCAPING (SHEET 1)

WELWYN HATFIELD

WELWYN GARDEN CITY DISTRIBUTOR ROAD

Scale: 1:500
Date: OCT '88
Drawn: J.E. PENNY
Checked: []
Drawn No: 1023/1

LANDSCAPING (SHEET 2)

WELWYN HATFIELD

WELWYN GARDEN CITY DISTRIBUTOR ROAD

Scale: 1:500
Date: OCT '88
Drawn: J.E. PENNY
Checked: []
Drawn No: 1023/2

NO.	DATE	BY	CHKD.	REV.	REASON
1					
2					
3					
4					
5					
6					
7					
8					
9					
10					

NO.	DATE	BY	CHKD.	REV.	REASON
1					
2					
