


Project
 GREAT NORTH ROAD
 HATFIELD
 PROPOSED RETAIL
 DEVELOPMENT


Client
 TEESLAND

Drawing title
 SITE LAYOUT

| | |
|-----------------|---|
| Job no 1678 | Architects JOHN M HARRIS DESIGN |

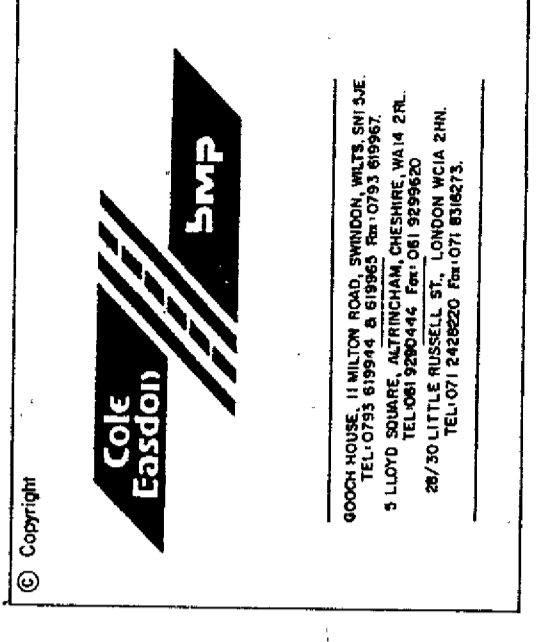


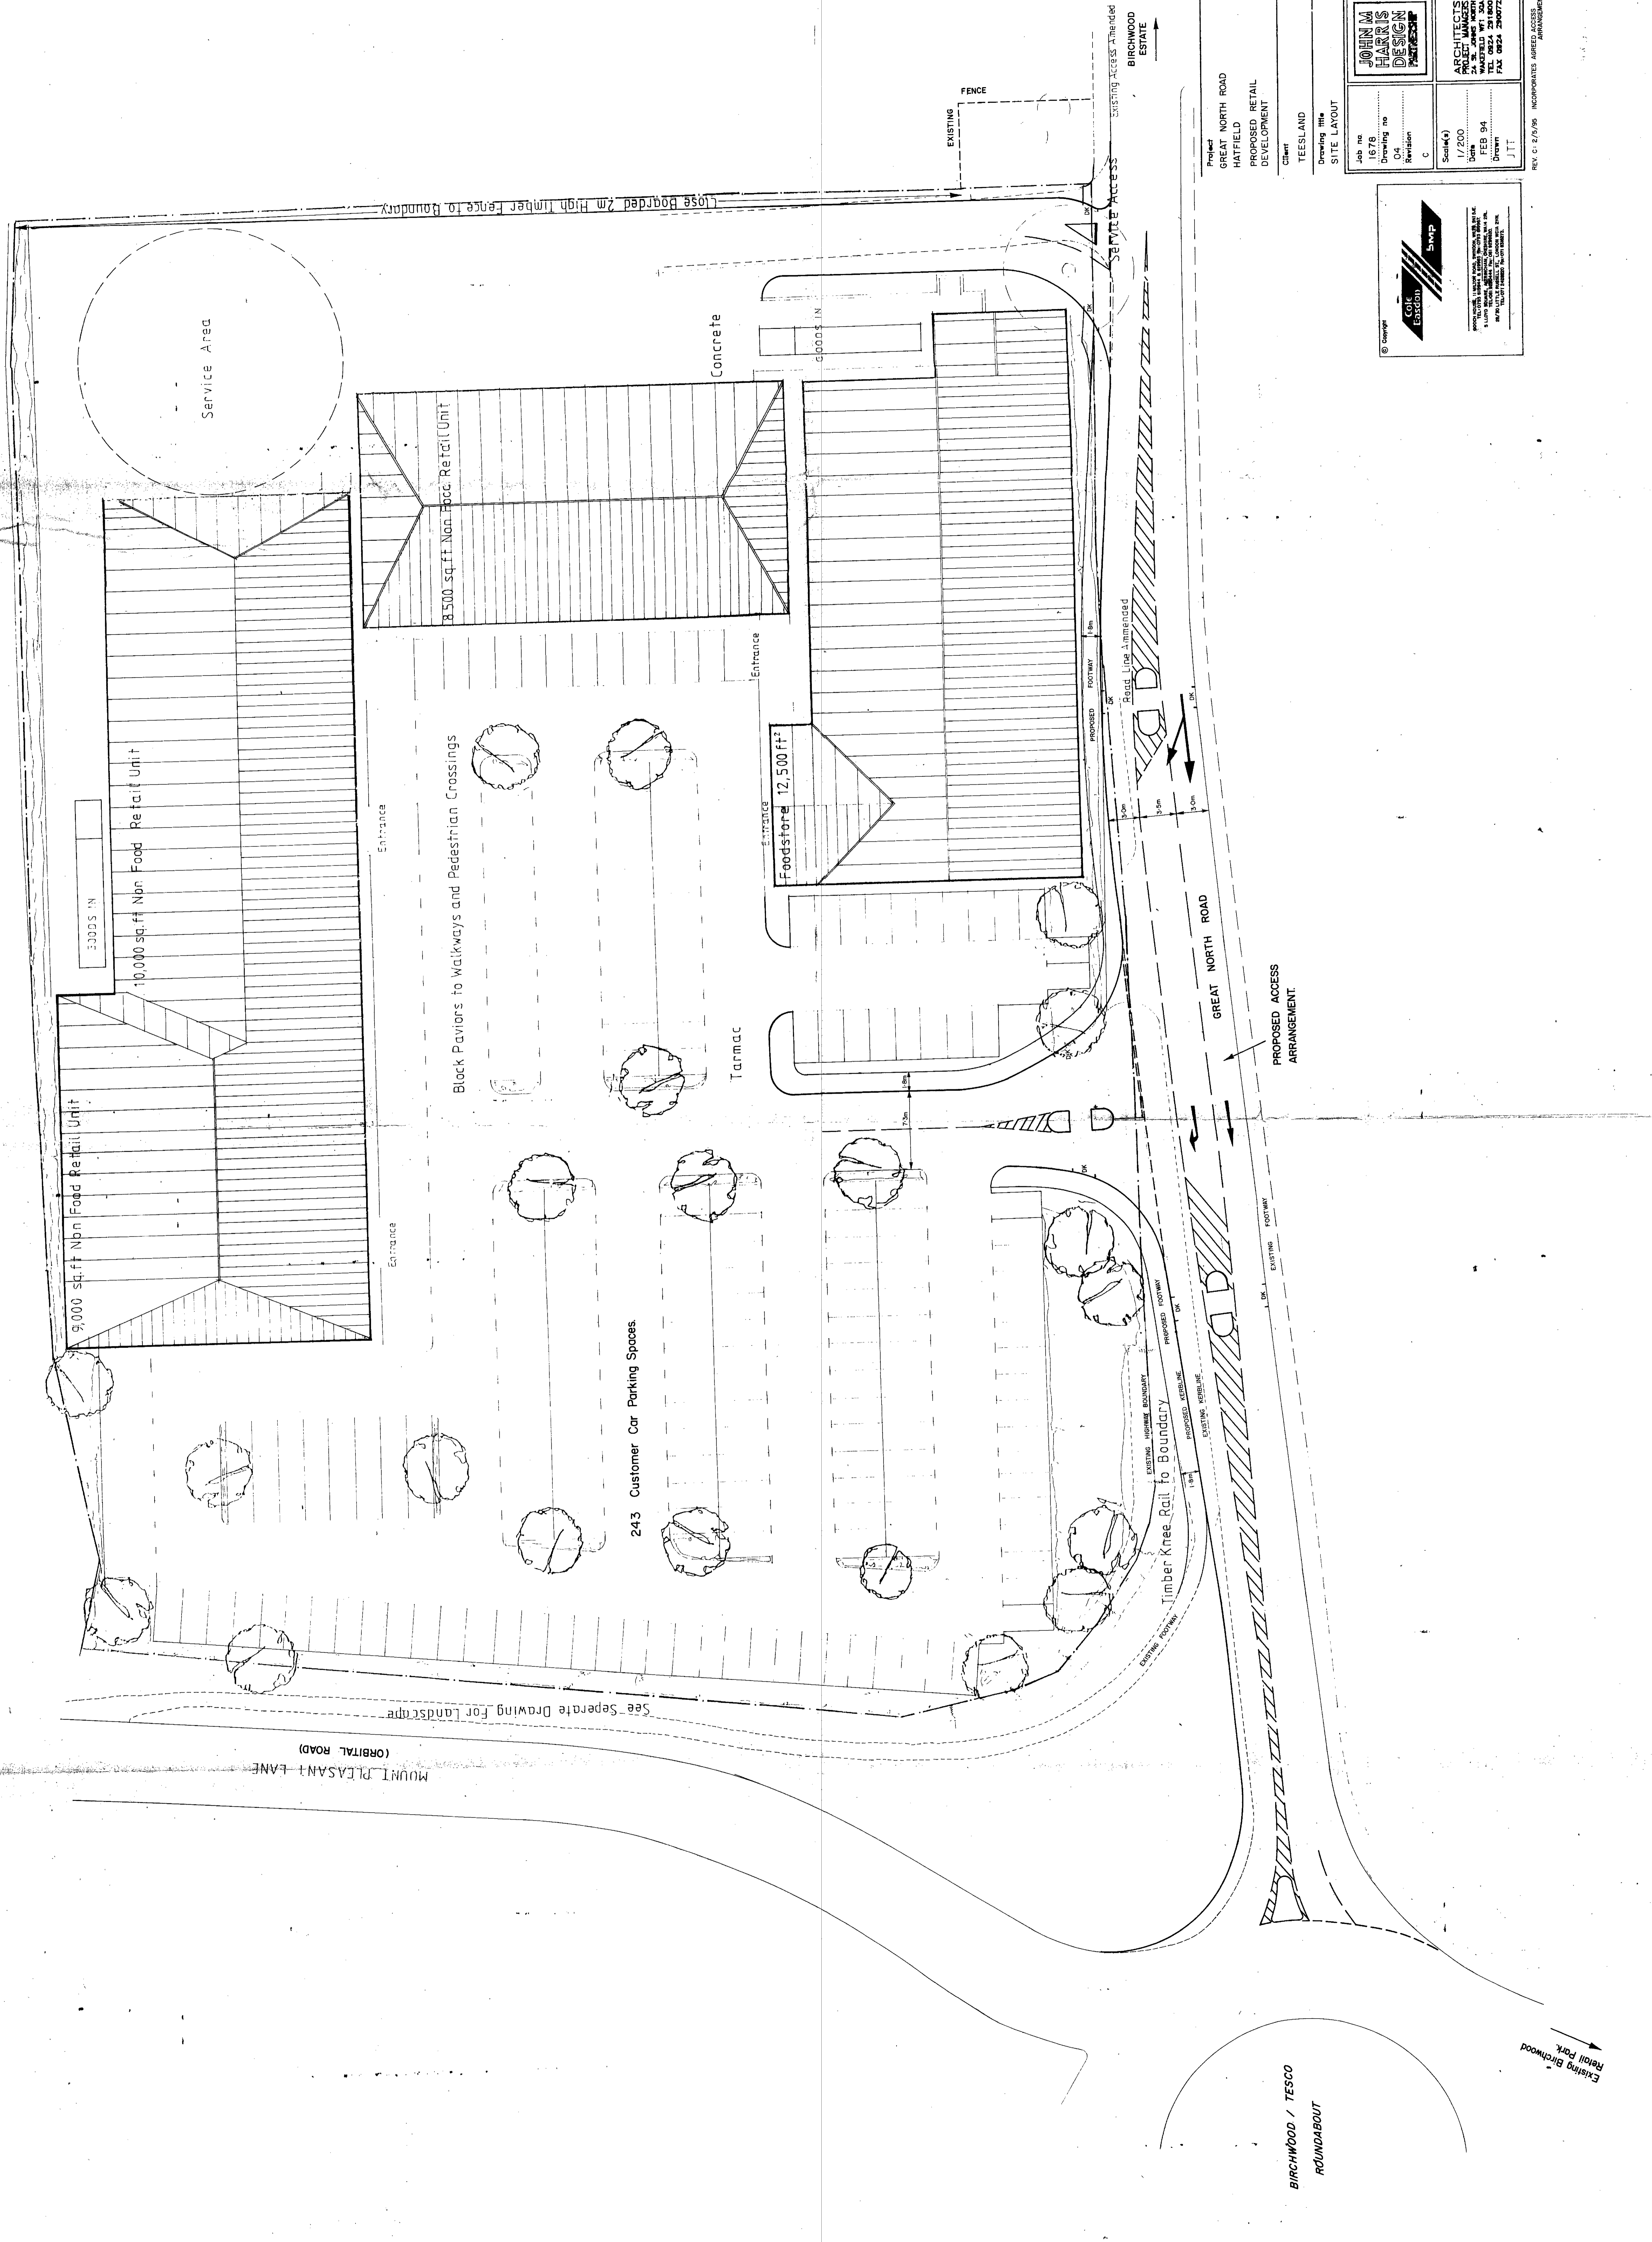

Project
 GREAT NORTH ROAD
 MATFIELD
 PROPOSED RETAIL
 DEVELOPMENT

Client
 TEESLAND

Drawing No
 SITE LAYOUT

Scale
 1/200

Date
 FEB 94

Drawn
 JTT

Job no
 1878

Drawing no

Date
 FEB 94


Drawn
 JTT

JOHN M
 HARRIS
 DESIGN
 PARTNERS


ARCHITECTS


© 1994
 5mwp
 JOHN M HARRIS DESIGN PARTNERS

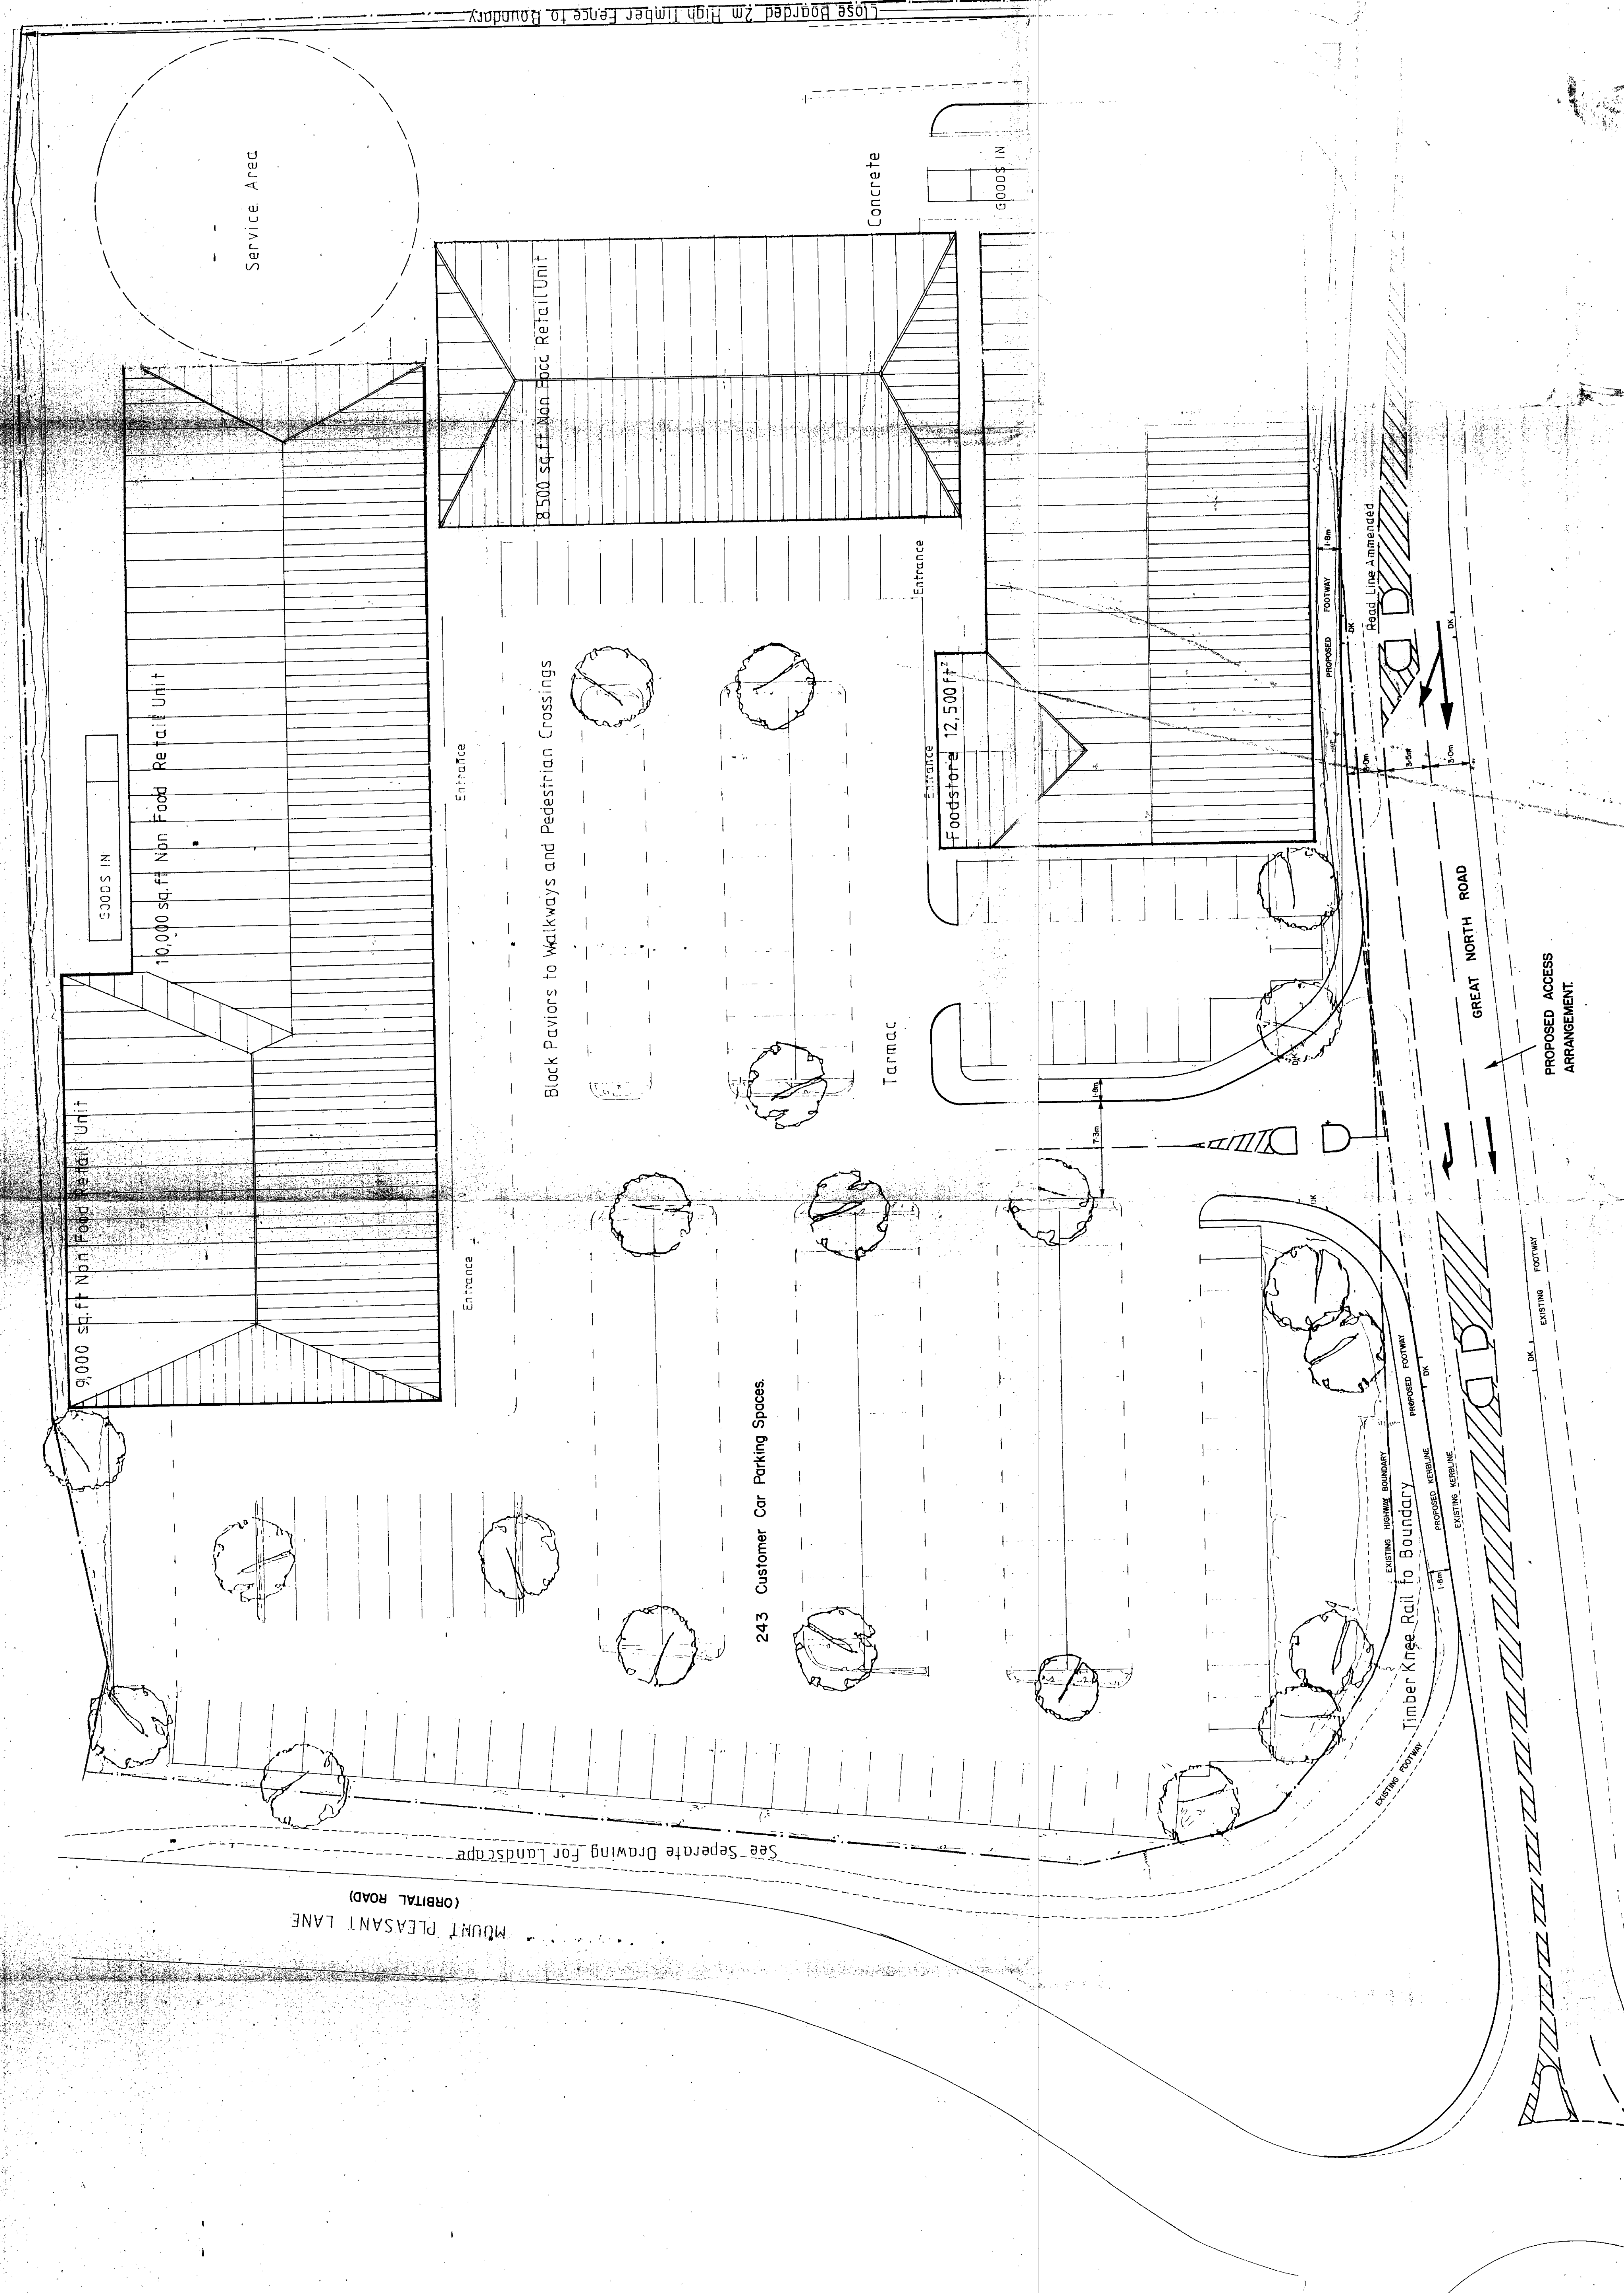

| | | | | | |
|--|------------------|---------------|--|----------------|--------------|
| Job no 1678 | Drawing no 04 | Revision C | Scale(s) 1/200 | Date FEB 94 | Drawn JTT |

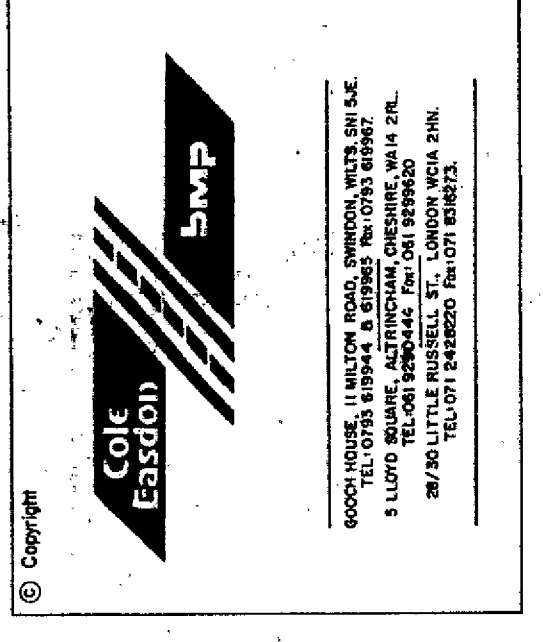

Mtunt PLEASANT LANE
(ORBITAL ROAD)

See Separate Drawing For Landscape

243 Customer Car Parking Spaces.

Black Paviors to Walkways and Pedestrian Crossings

Tarmac

Foodstore 12,500sq. ft.

8,500 sq. ft. Non-Food Retail Unit

10,000 sq. ft. Non-Food Retail Unit

9,000 sq. ft. Non-Food Retail Unit

Service Area

Close Boarded 2m High Timber Fence to Boundary

Timber Knee Rail to Boundary

GREAT NORTH ROAD

PROPOSED ACCESS ARRANGEMENT

BIRCHWOOD / TESCO
ROUNDABOUT

Existing Birchwood Retail Park

BIRCHWOOD ESTATE

HATFIELD




HERTFORDSHIRE
WELWYN HATFIELD D.C.

UPDATED BY MVM PLANNING LTD
DECEMBER 1993.

COMPLETE THE PICTURE
BY ORDERING YOUR COPY
OF
THE GOAD DIRECTORY
OF OUT OF CENTRE SHOPPING



WE ARE OFFICIAL
AGENTS FOR ALL
ORDNANCE SURVEY
MAPS AND SERVICES.
PHONE 07072 71171
FOR PROMPT ATTENTION.

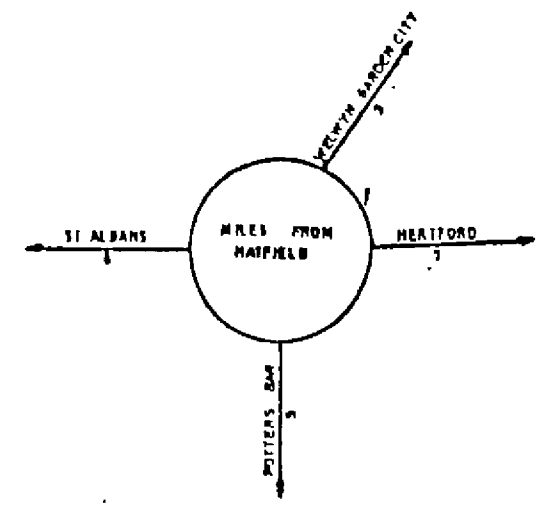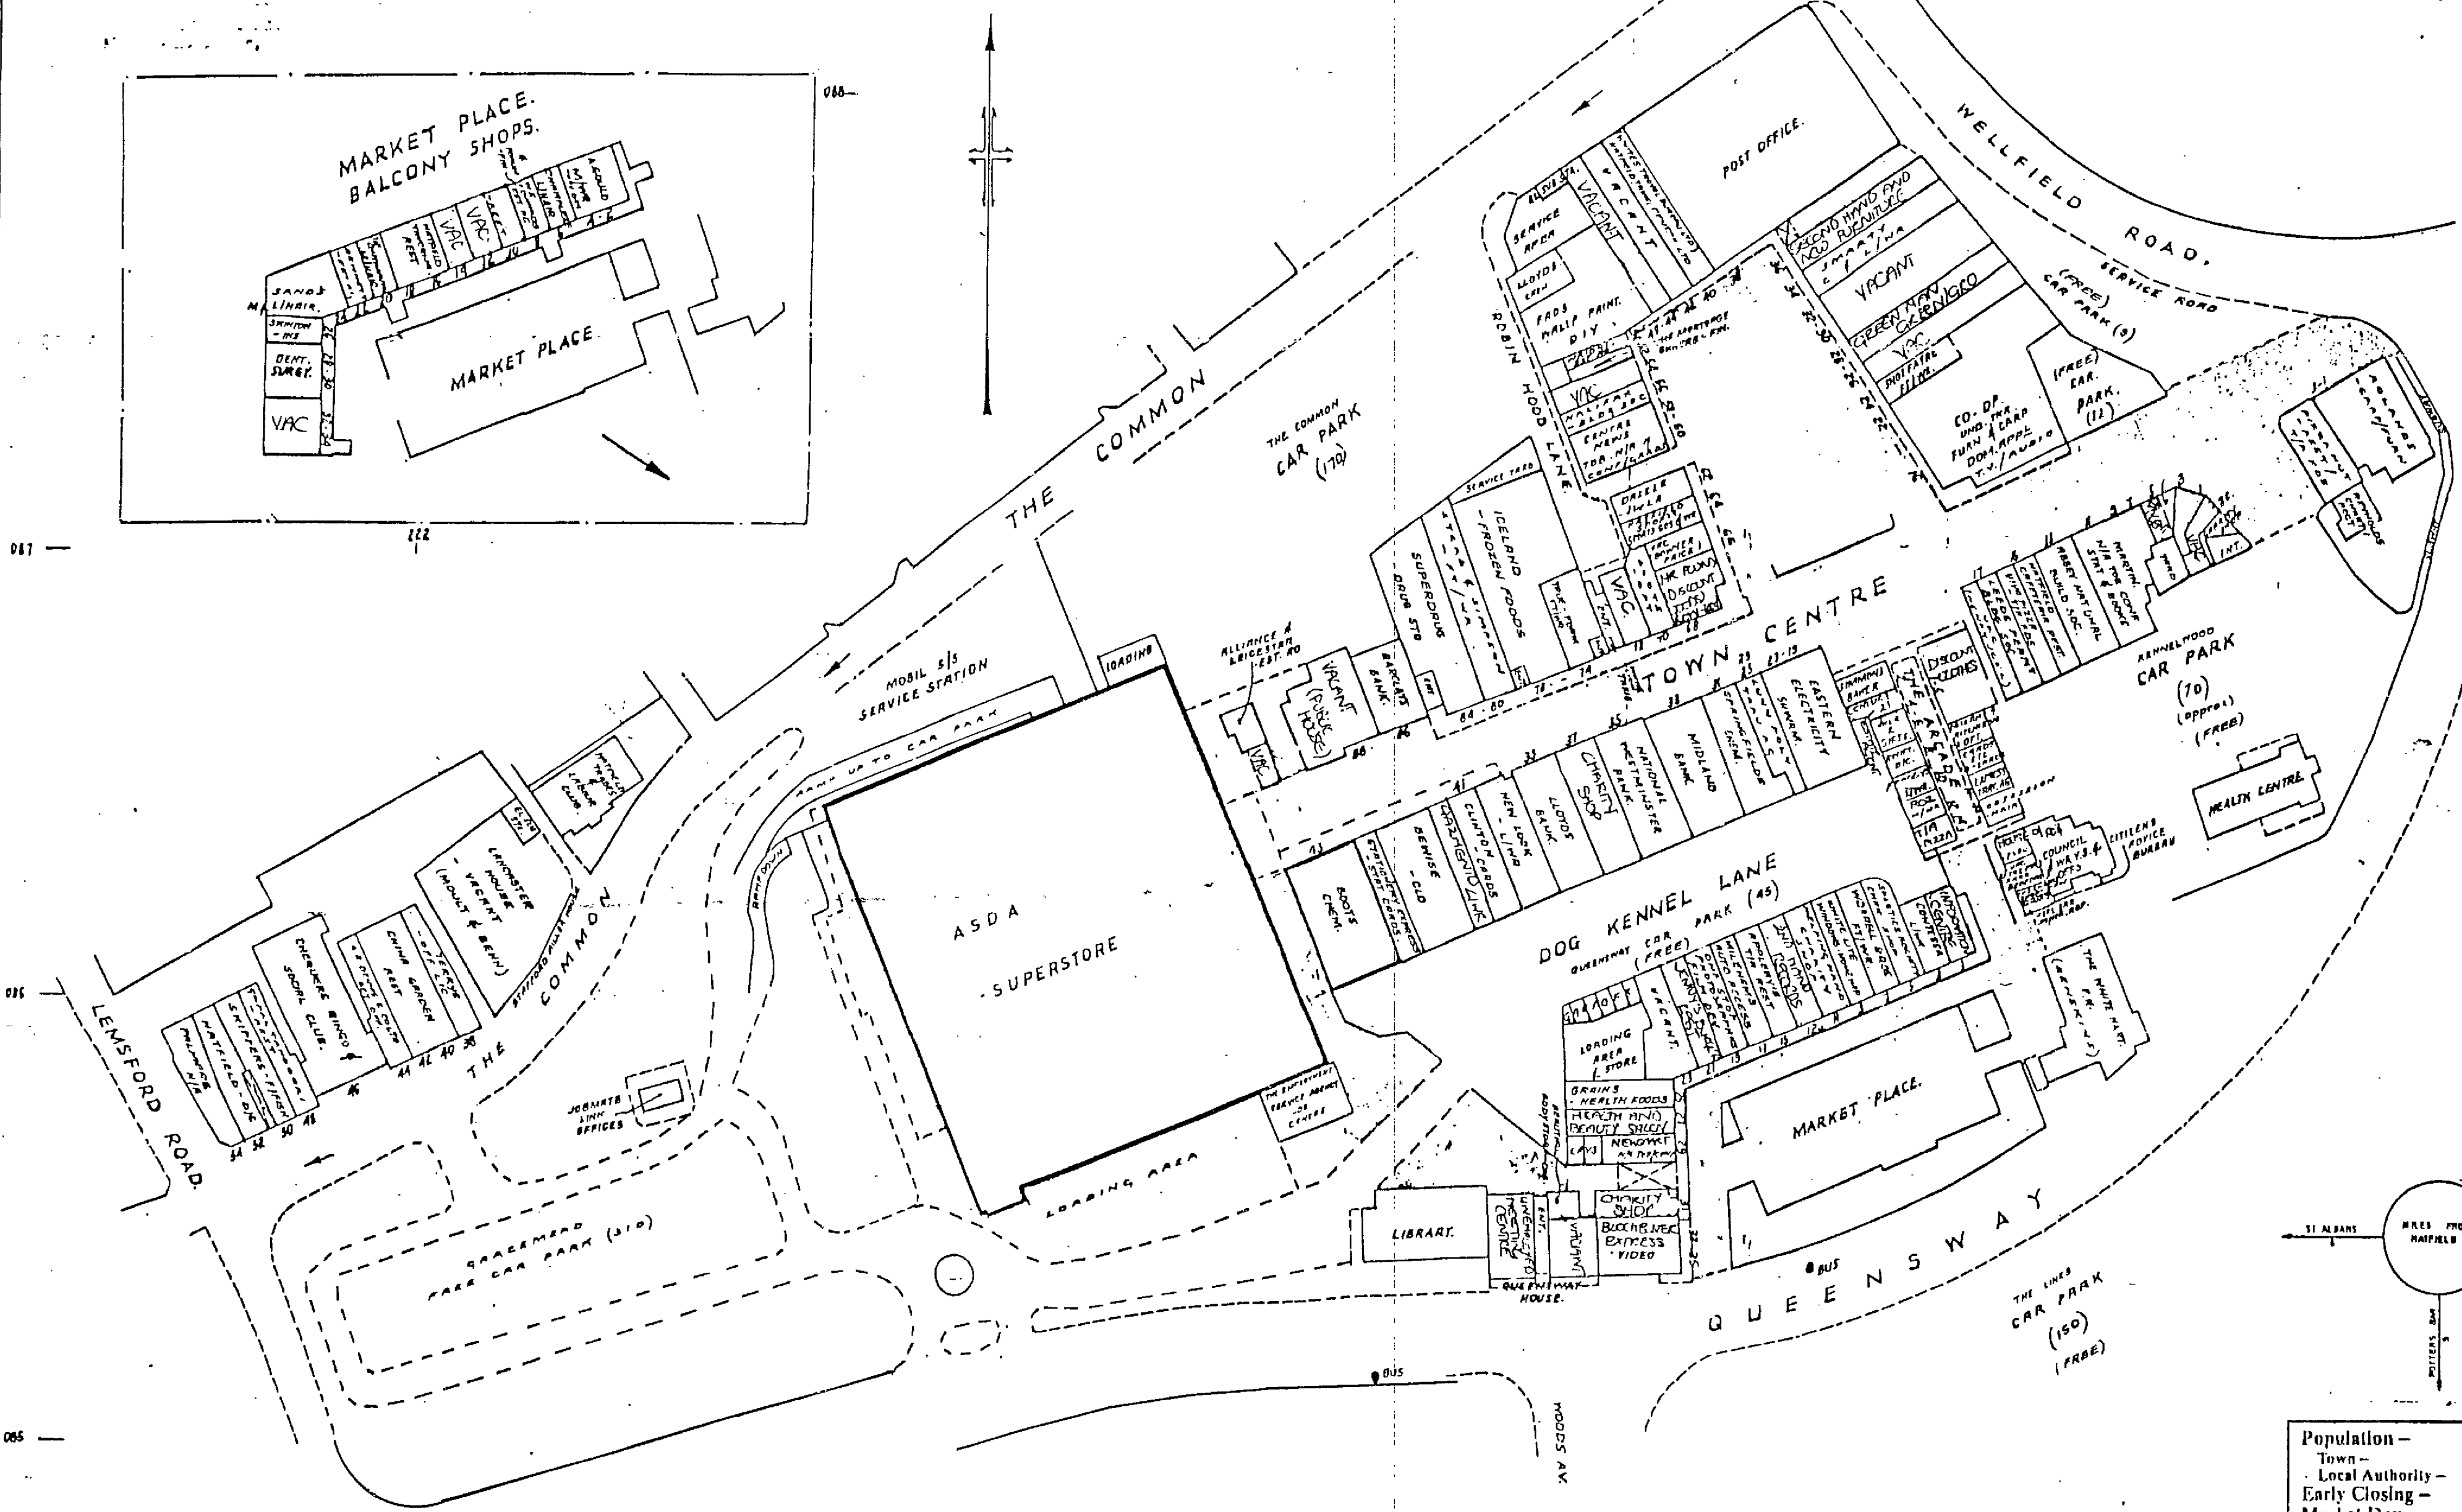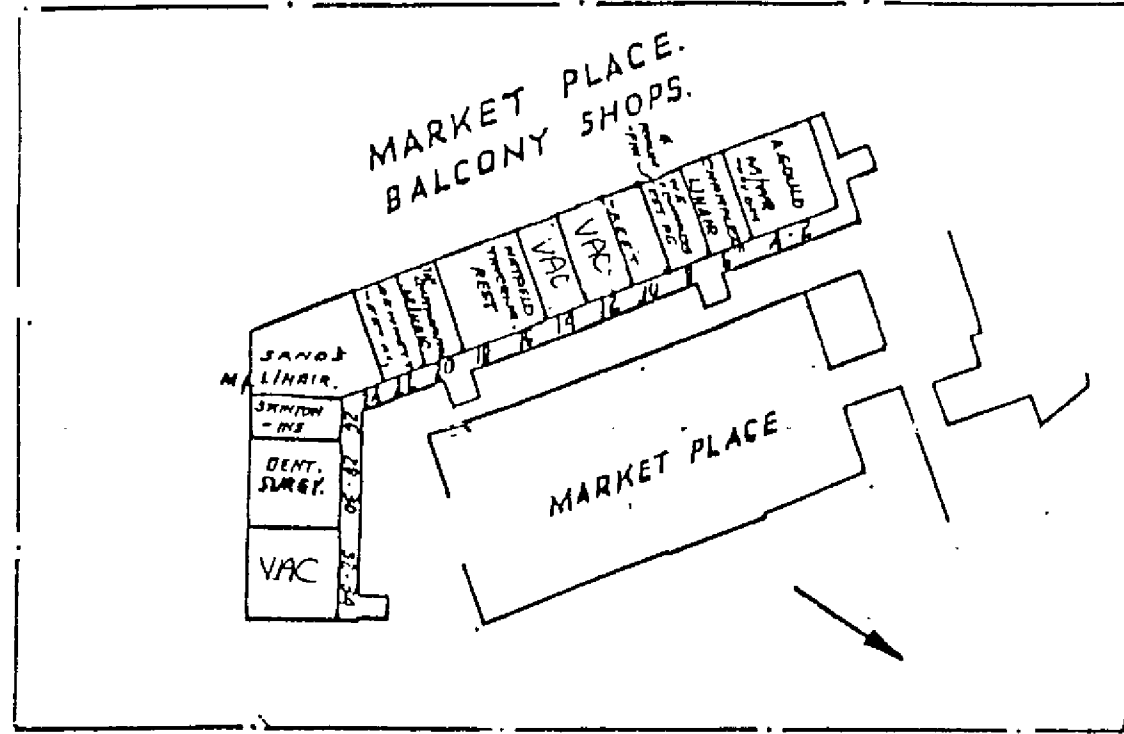

| | |
|---------------------|---------------|
| Population - | |
| Town - | 25,160 |
| Local Authority - | 92,665 |
| Early Closing - | Thursday |
| Market Day - | Weds & Sat. |
| Miles From London - | 21 |
| Date Issued - | August 1970 |
| Date Revised - | November 1990 |


BASED UPON THE ORDNANCE SURVEY MAP
WITH THE SANCTION OF THE CONTROLLER
OF H.M. STATIONERY OFFICE.
CROWN COPYRIGHT RESERVED.

Chas. E. Goad Ltd
Cartographers
175 Salisbury Square,
Hertfordshire AL9 3BE
Tel: Hatfield 71177

GOAD PLANS

COPYRIGHT ACT

GOAD PLANS ARE SUBJECT
TO COPYRIGHT AND MAY
NOT BE REPRODUCED EXCEPT
UNDER LICENCE TO
CHAS. E. GOAD LTD

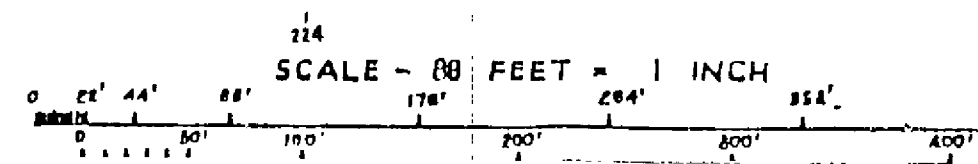

Goad plans are for identification only and
not to be scaled as a working drawing.