



Existing roof plan

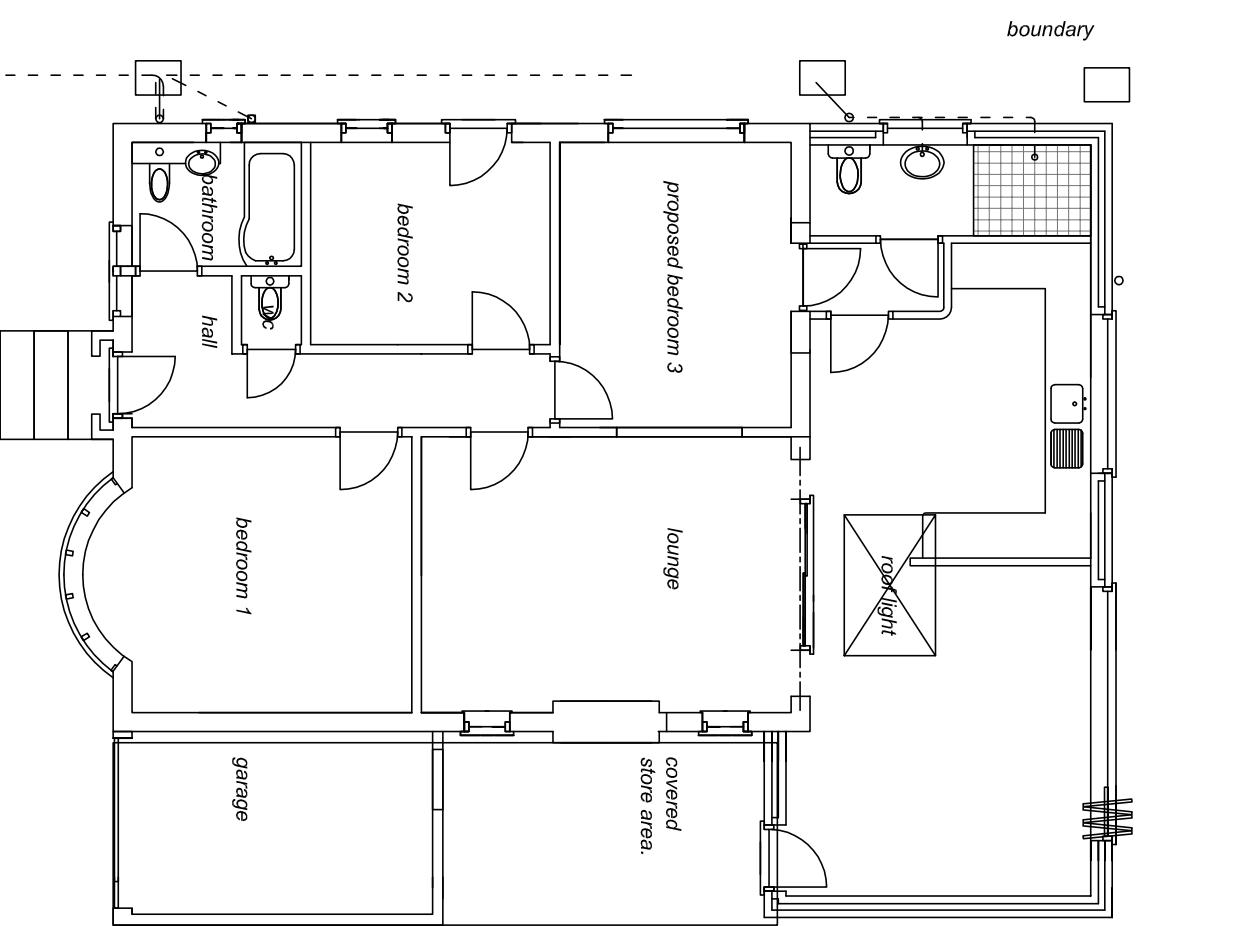

Existing ground floor plan

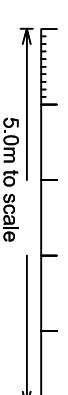

Proposed work shown in blue

Proposal for a study/office and utility room extension to the bungalow  
at: 21 Kingswell Ride Cuffley Herts EN6 4LH

Scale : 1:100 and as noted. (A3)

Date : July 2021

Laurie Reynolds 01707 652794

Revisions

DRG 138-21 sheet 3 of 5