


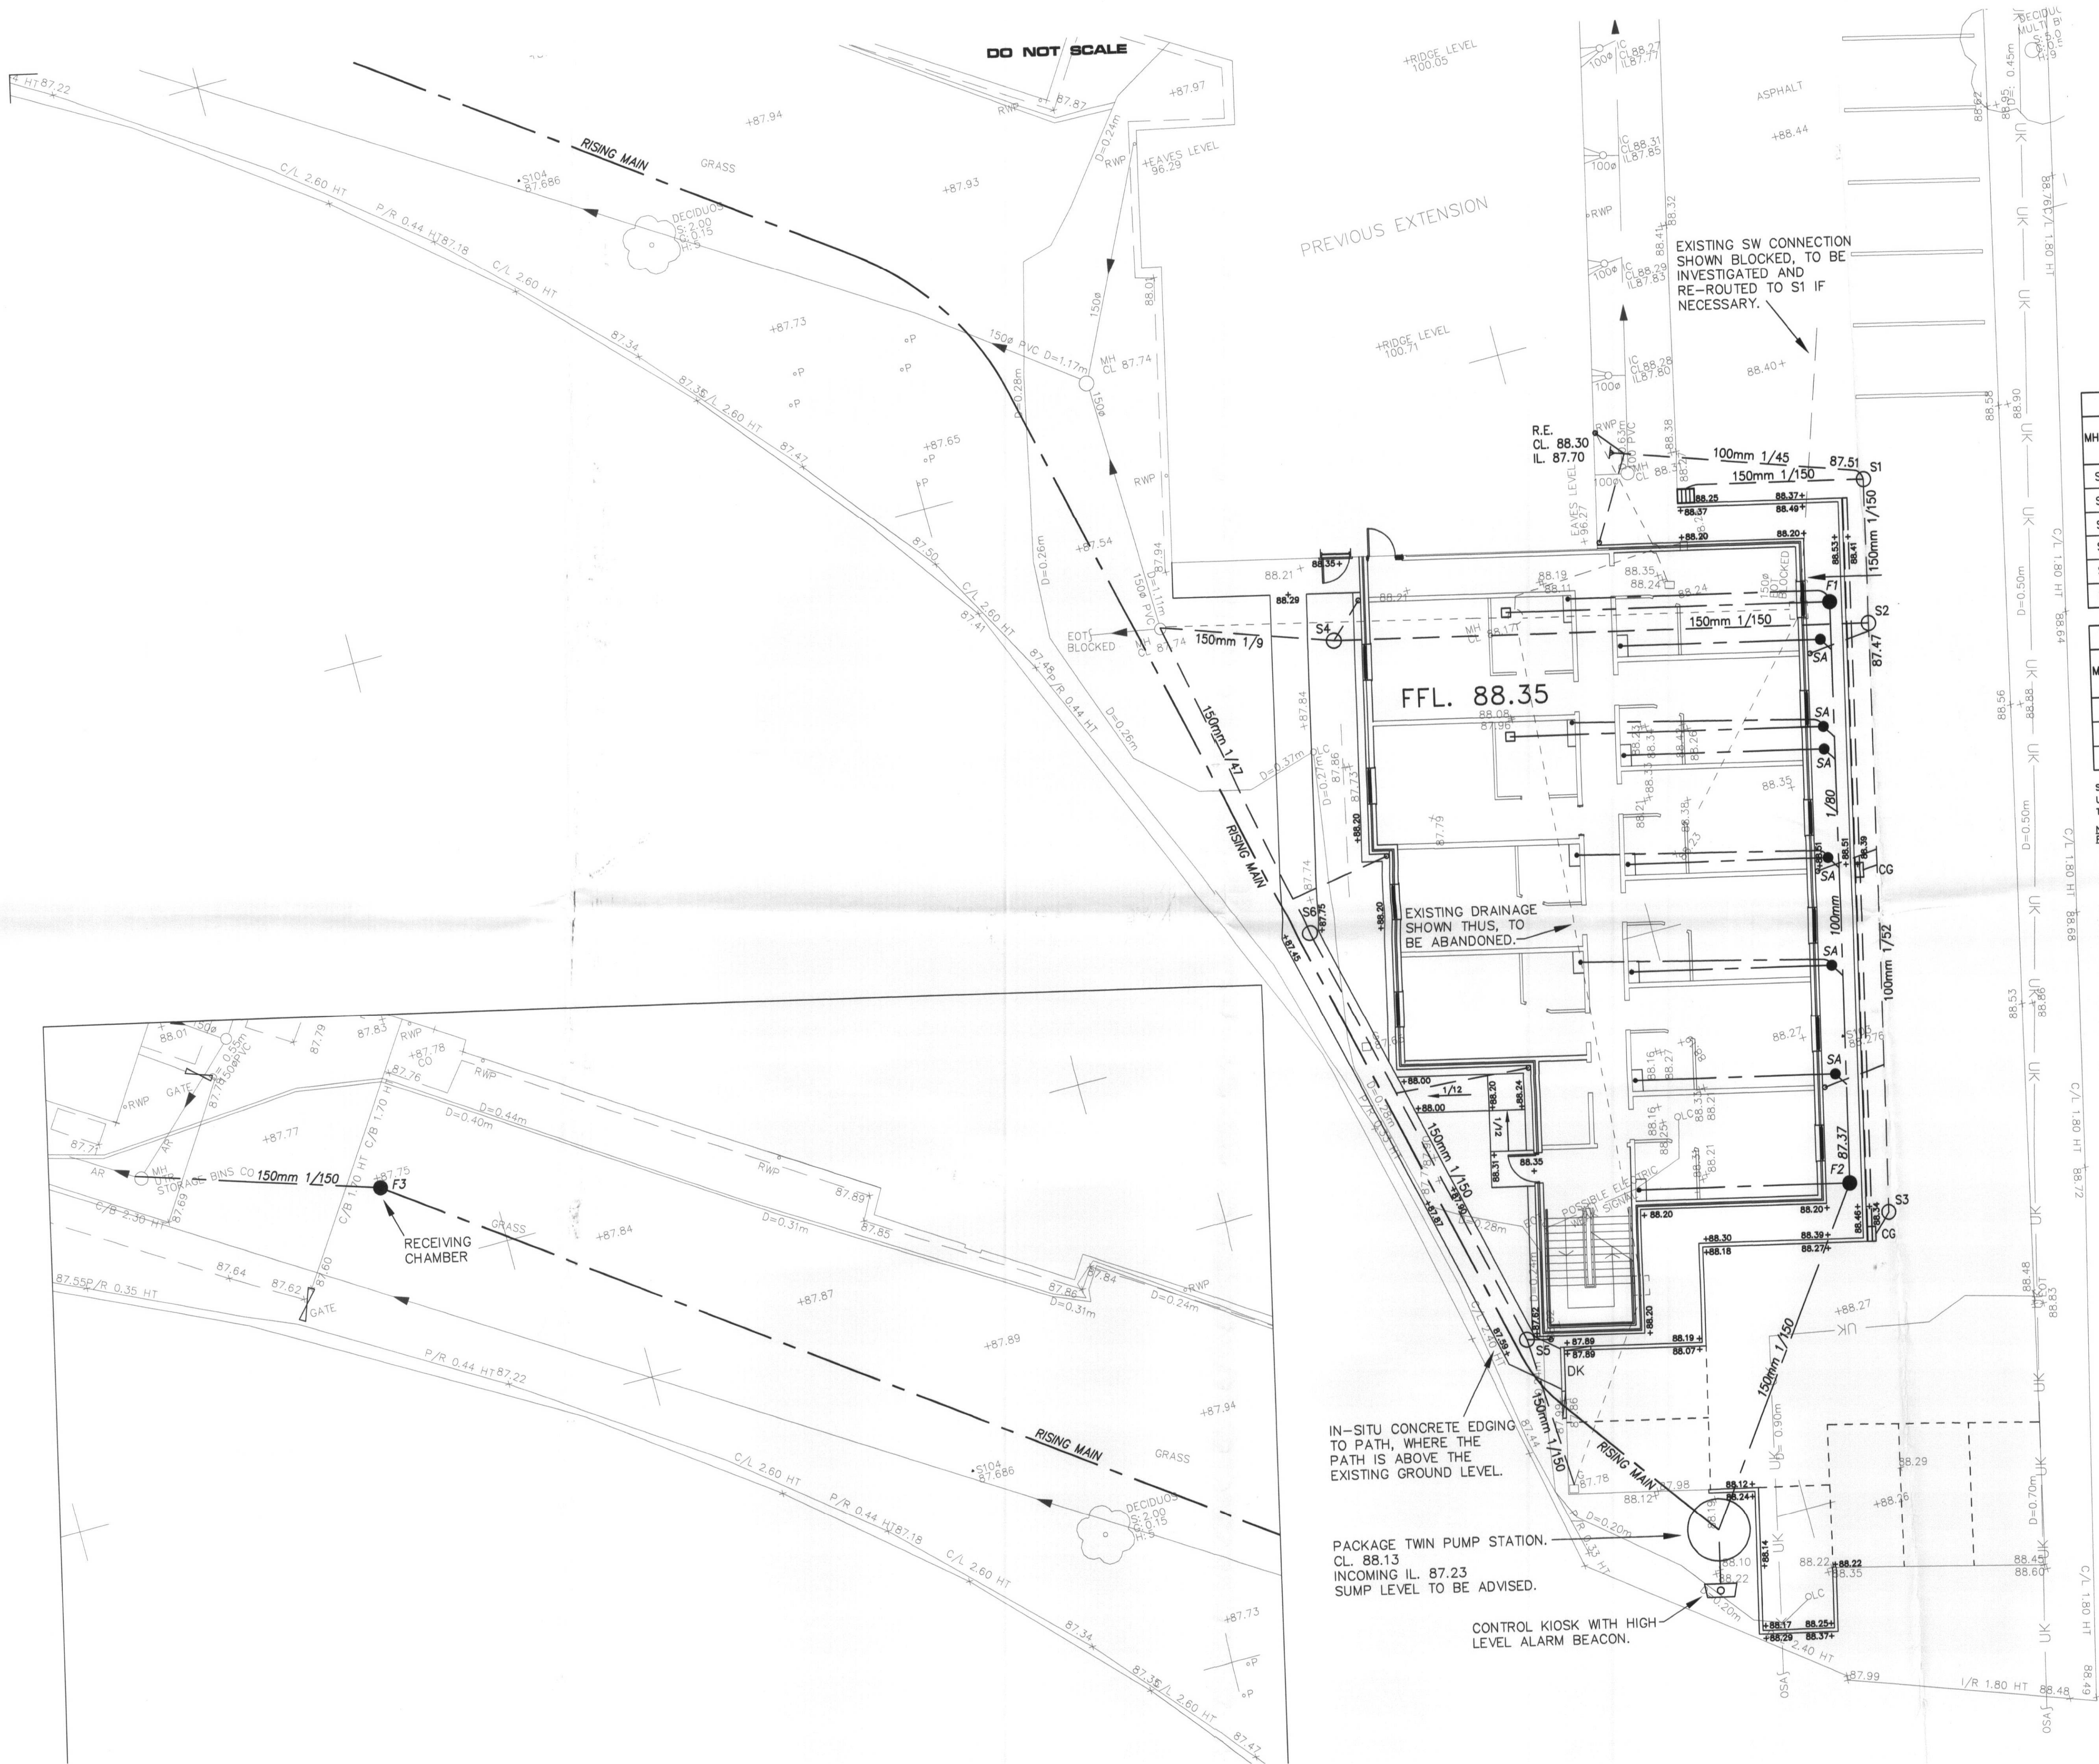

LEGEND

- G Trapped gully
- RG Trapped ROAD gully
- CG ACO Channel and gully
-
-
-
- SA Shallow inspection chamber
- S1 SW inspection chamber
- F1 FW inspection chamber
- Surface water manhole
- Foul water manhole

STORM WATER MANHOLE SCHEDULE					
MH REF.	COVER LVL.	INVERT LVL.	DEPTH (m)	TYPE	COVER GRADE
S1	88.44	87.46	0.98	UIC	B125
S2	88.43	87.42	1.01	UIC	B125
S3	88.36	87.85	0.51	UIC	B125
S4	88.20	87.30	0.90	UIC	A15
S5	87.61	86.99	0.62	UIC	A15
S6	87.75	86.88	0.87	UIC	A15

FOUL WATER MANHOLE SCHEDULE					
MH REF.	COVER LVL.	INVERT LVL.	DEPTH (m)	TYPE	COVER GRADE
F1	88.42	87.62	0.80	UIC	A15
F2	88.37	87.32	1.05	UIC	A15
F3	87.75	87.21	0.54	UIC	A15

SA (IN PLAN) = SHALLOW INSPECTION CHAMBER
UIC = UNIVERSAL INSPECTION CHAMBER
TRAD. = TRADITIONAL MANHOLE CONSTRUCTION
NOTE: ALL COVER LEVELS TO BE AGREED ON SITE PRIOR TO CONSTRUCTION.

WELWYN HATFIELD
PLANNING
OFFICE COPY

19 FEB 2009

No: W6/2009/40065

REVISION DATE

ENGINEERING LAYOUT

PREMIER INN EXTENSION
THE STANBOROUGH
WELWYN GARDEN CITY

SIMPSON ASSOCIATES
CONSULTING ENGINEERS

8 Frickley Street
Hertfordshire AL9 9AA
T: 01481-576821 F: 01481-410128
e-mail: mail@simpsoneng.com

ace
consulting engineering business environment

Offices at: Hertford, Hemel Hempstead and Chesham

Drawn: AL
Check: SA
Scale: 1:100
Date: JAN'09
10336:01