


PRINTS AND REVISIONS

1	CLIENT - PRELIM	10.1.06
1	CLIENT	17.1.06
2	CLIENT	18.1.06
6	CLIENT (1 COMMENT)	24.1.06
7	PROCEPT AMENDMENT	22.2.06
10	PLANNING ISSUE	15.3.06

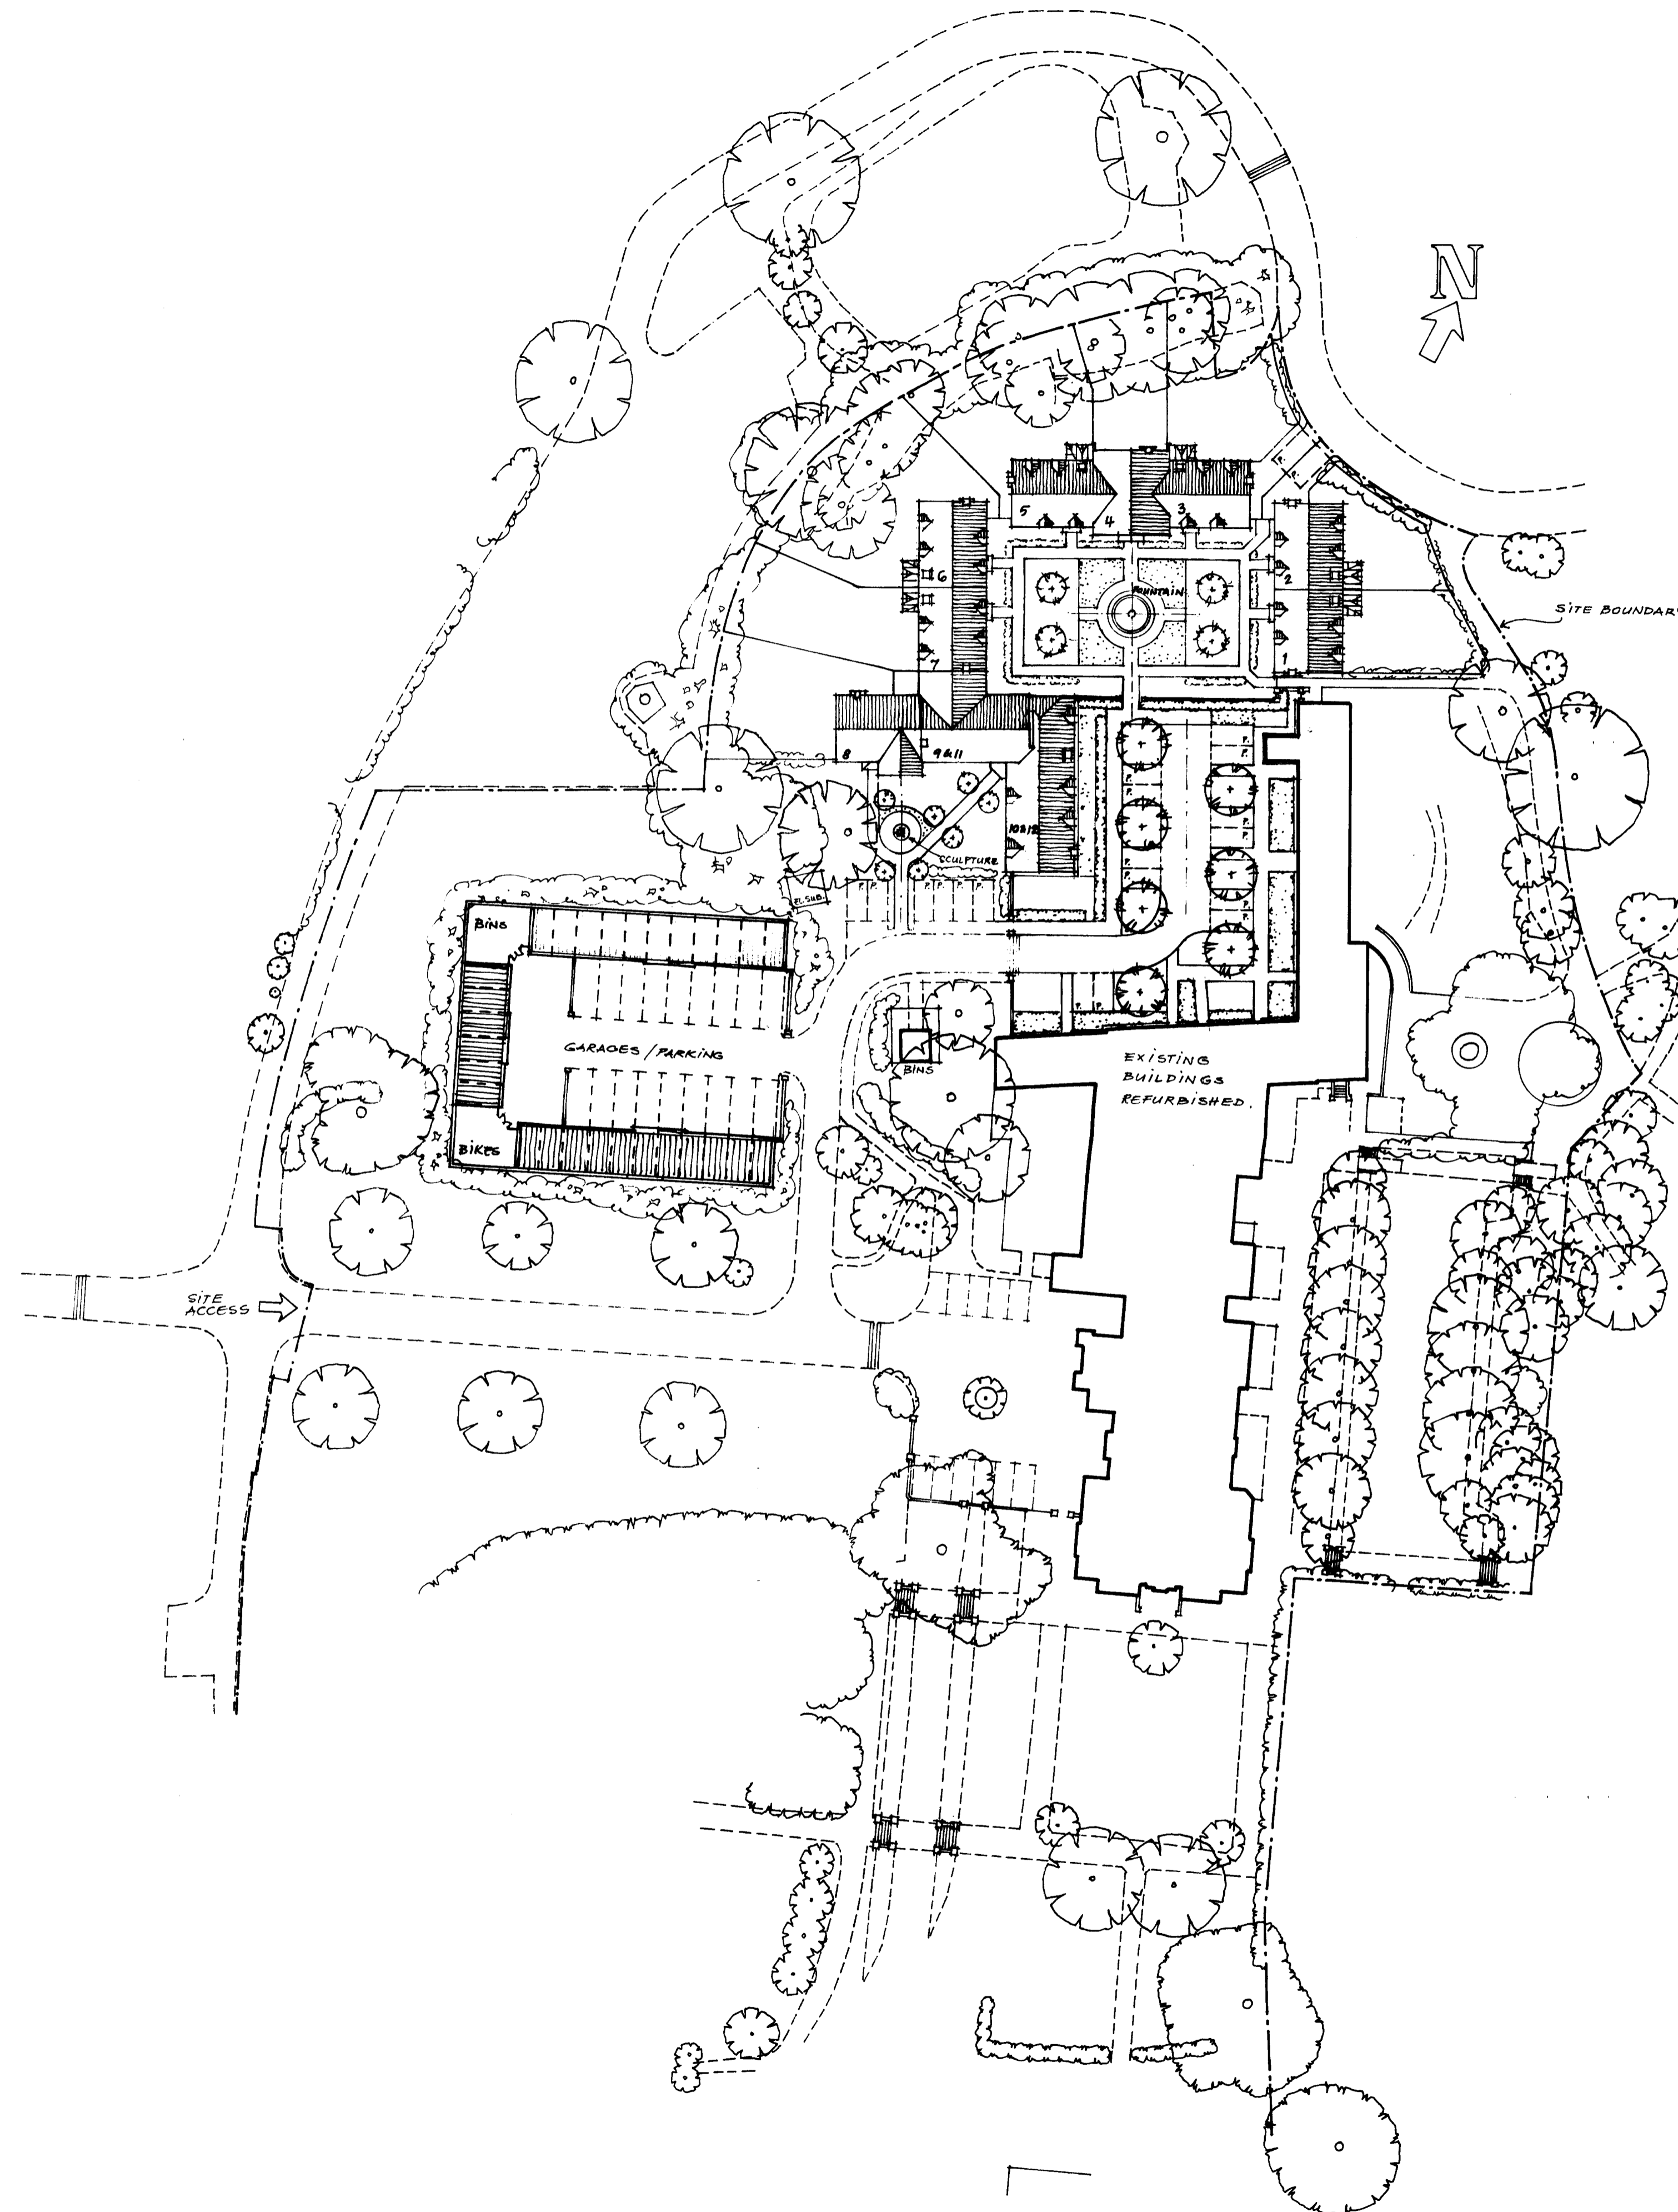

NOTES
 ALL DIMENSIONS MUST BE CHECKED ON SITE AND NOT SCALED FROM DRAWING. ERRORS AND OMISSIONS TO BE REPORTED TO THE ARCHITECTS

PLANNING DEPARTMENT OFFICE COPY
 22 MAR 2006
 NO: S6 2006/365/FP



RIDING COURT, RIDING COURT ROAD, DATCHET, BERKS, SL3 9LE
 TEL: WINDSOR 01753 580033 FAX: 01753 580633
 WEB: www.edgingtons.co.uk EMAIL: mail@edgingtons.co.uk

BEDWELL PARK
 ESSENDON
 HERTS.
 FOR MILLGATE HOMES
 PROPOSED SITE LAYOUT

SCALE 1:500 (AT A1 SIZE)
 DATE JAN. 2006 DRAWN Hugo
 JOB No. 4493 DWG No. 01