


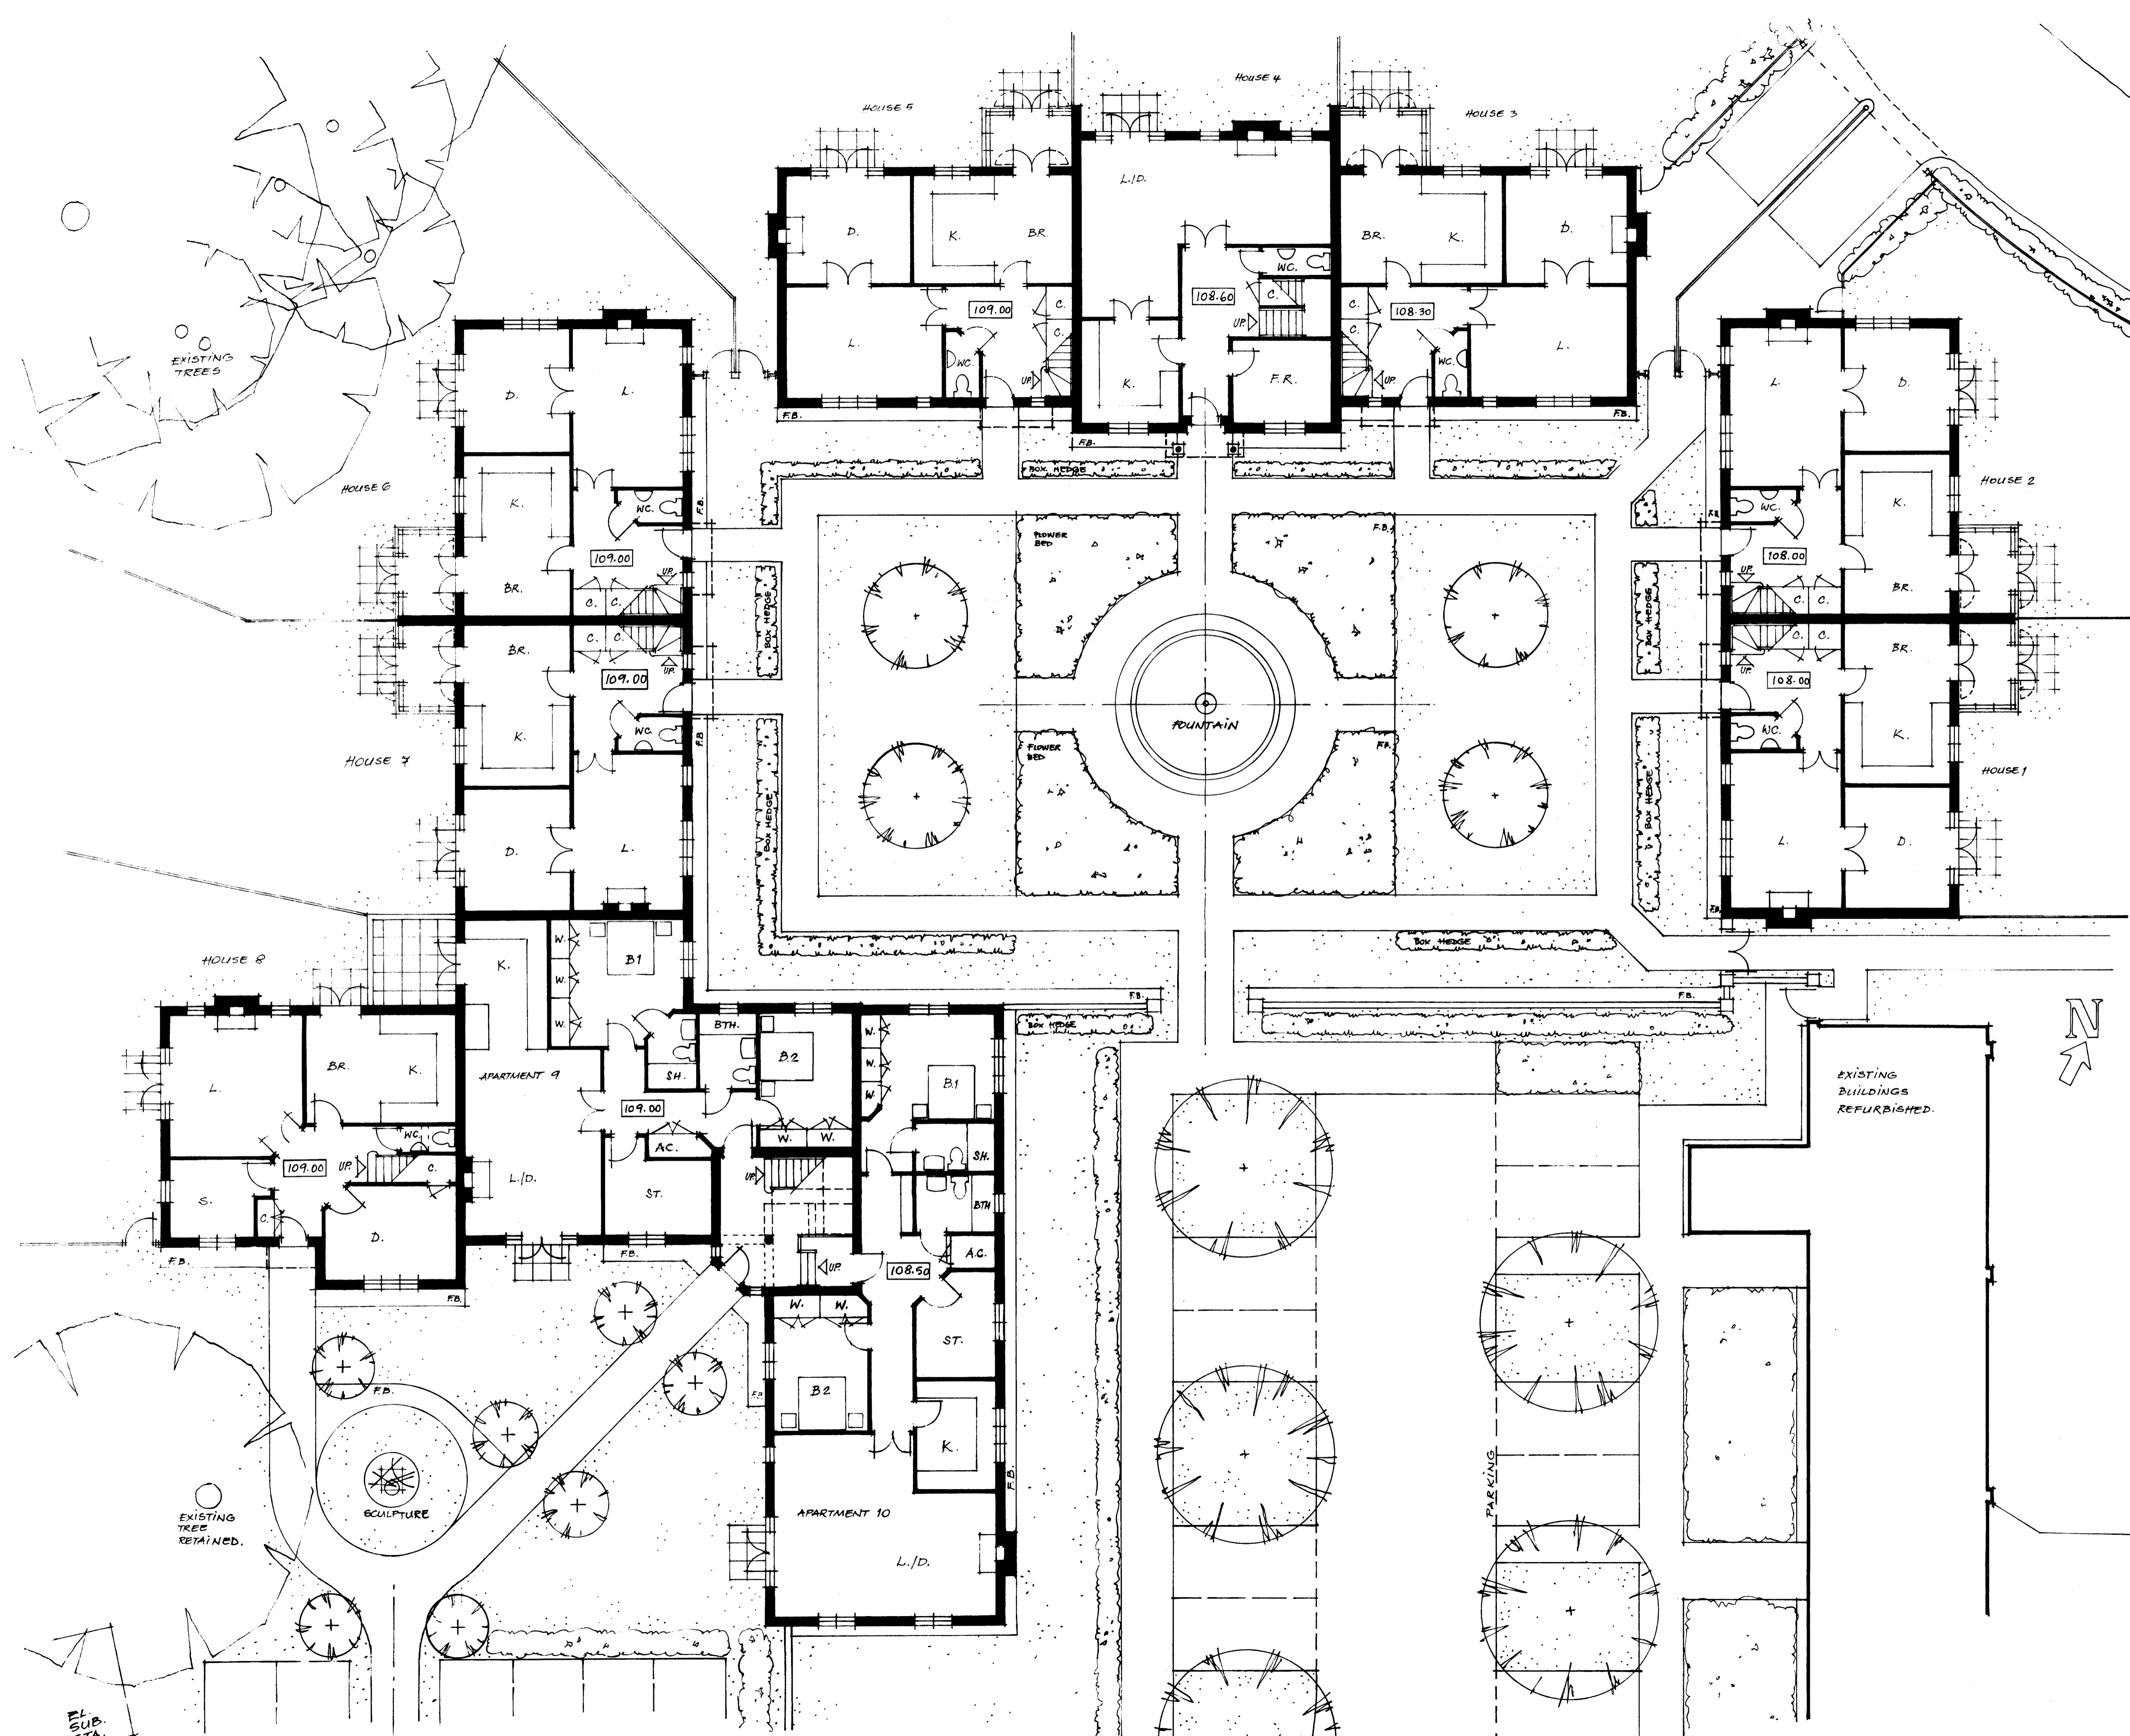

PRINTS AND REVISIONS

1	CLIENT - PRELIM	16.1.06
1	CLIENT	17.1.06
2	CLIENT	18.1.06
6	CLIENT	24.1.06
2	EDGINGTON ASSOCIATES	23.2.06
10	PLANNING ISSUE	15.3.06



NOTES  
ALL DIMENSIONS MUST BE CHECKED ON SITE AND NOT SCALED FROM DRAWING. ERRORS AND OMISSIONS TO BE REPORTED TO THE ARCHITECTS

- KEY:
-  EXISTING TREES RETAINED.
  -  NEW TREES PLANTED.

PLANNING DEPARTMENT  
OFFICE COPY  
22 MAR 2006  
NO: S6 2006/365/FP



RIDING COURT, RIDING COURT ROAD, DATCHET, BERKS SL3 9LE  
TEL: WINDSOR 01753 580033 FAX: 01753 580633  
WEB: www.edgington.co.uk EMAIL: mail@edgington.co.uk

BEDWELL PARK  
ESSENDON  
HERTS.  
FOR MILLGATE HOMES  
PROPOSED GROUND FLOOR

SCALE 1:100 (AT A1 SIZE)  
DATE JAN. 2006 DRAWN HUGO  
JOB No. 4493 DWG No. 02

FL. SUB. STA.