

BCS

The Garden Studio
13 Creswick Road
London W3 9HG

www.effectia.co.uk

178 Dragon Road
Hatfield
AL10 9NZ




Velux Rooflight with low profile flashing to not protrude more than 150mm maximum above the adjacent roof surface.

Project No.	SC/421
Scale	1:50 @ A3
Drawn by	SAC
Checked	

Revision	Description

2.80

2.75

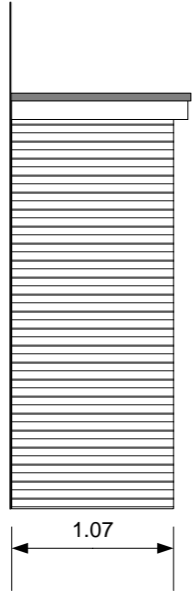

1.07

Porch to be constructed from matching brickwork, with PVCu double glazed door and fixed sidelights, finished white.

Flat Roof to be GRP finished dark grey.

Part Side Elevation
Showing the New Porch

All materials to match the existing.

Drawing Title

Proposed Front Elevation

Drawing No.

E106