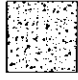
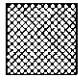
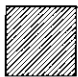


Entrance Door Surround

State as existing up to September 2009

Materials


-  Roman Cement
-  Bare Brick
-  Mortar Render

PLANNING DEPARTMENT
OFFICE COPY

23 MAR 2010

2010/0456

* The remainder is hard cement render

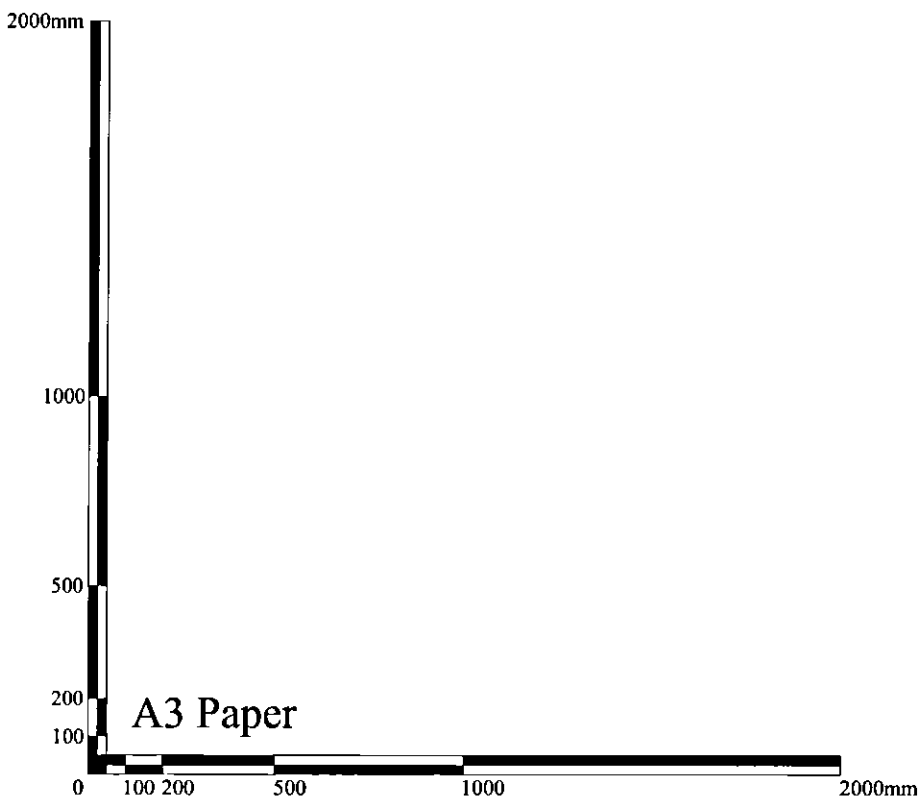

RUSSELL TAYLOR ARCHITECTS
 mail@rtarchitects.co.uk
 LONDON
 CORNWALL
 www.rtarchitects.co.uk
 TEL: 020 7261 1984
 TEL: 01503 273 092
 © Russell Taylor Architects own the copyright to this drawing and design

Gt. Nast Hyde House No. 6103/2/01 Rev. -
 Scale 1:20 Date November 16, 2009 Drawn LS
 @ A3 Size