




**EXISTING GROUND FLOOR PLAN**  
1 : 100

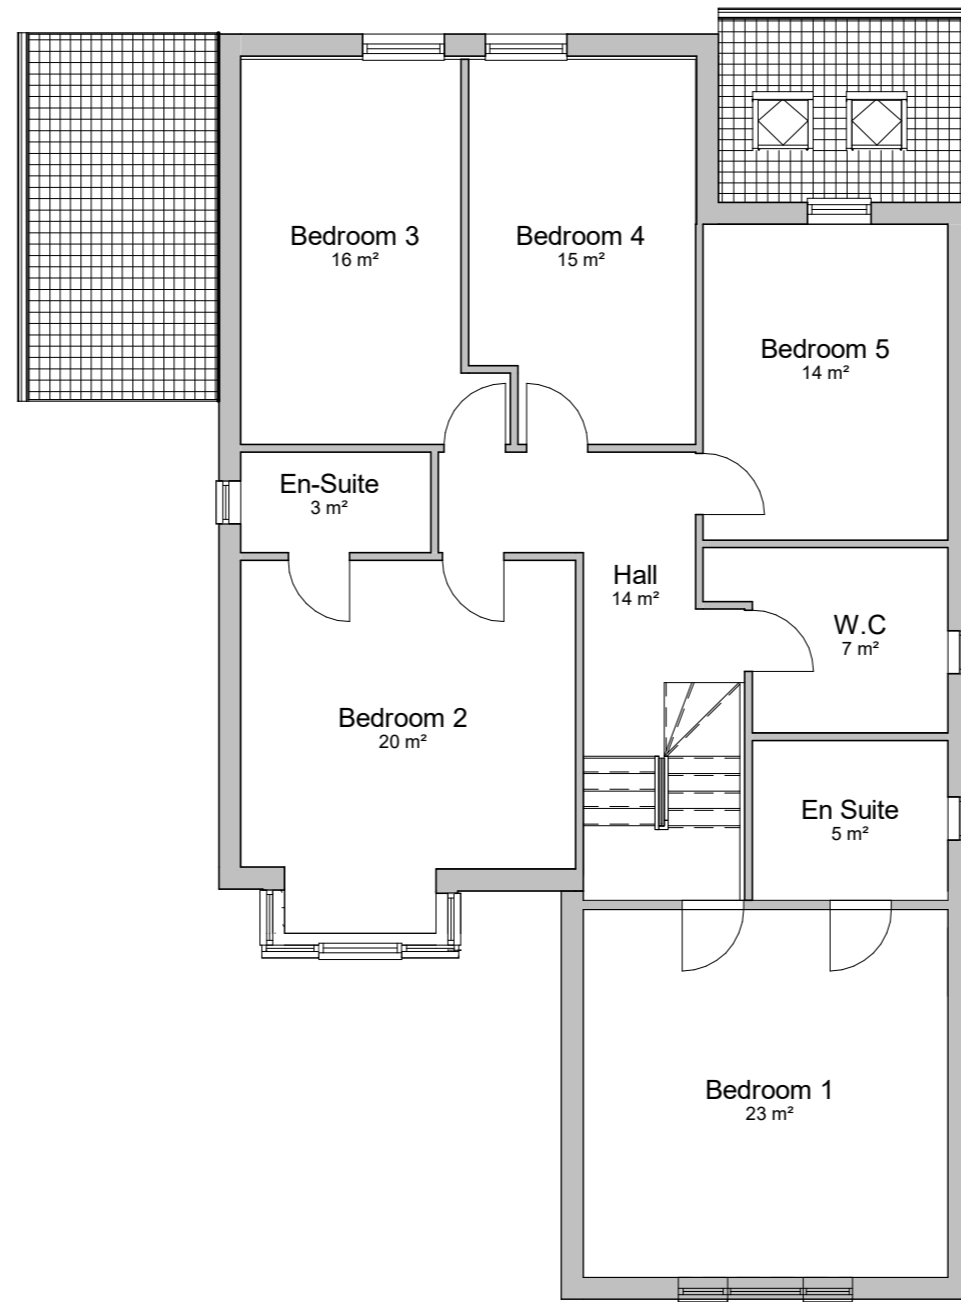

**EXISTING FIRST FLOOR PLAN**  
1 : 100

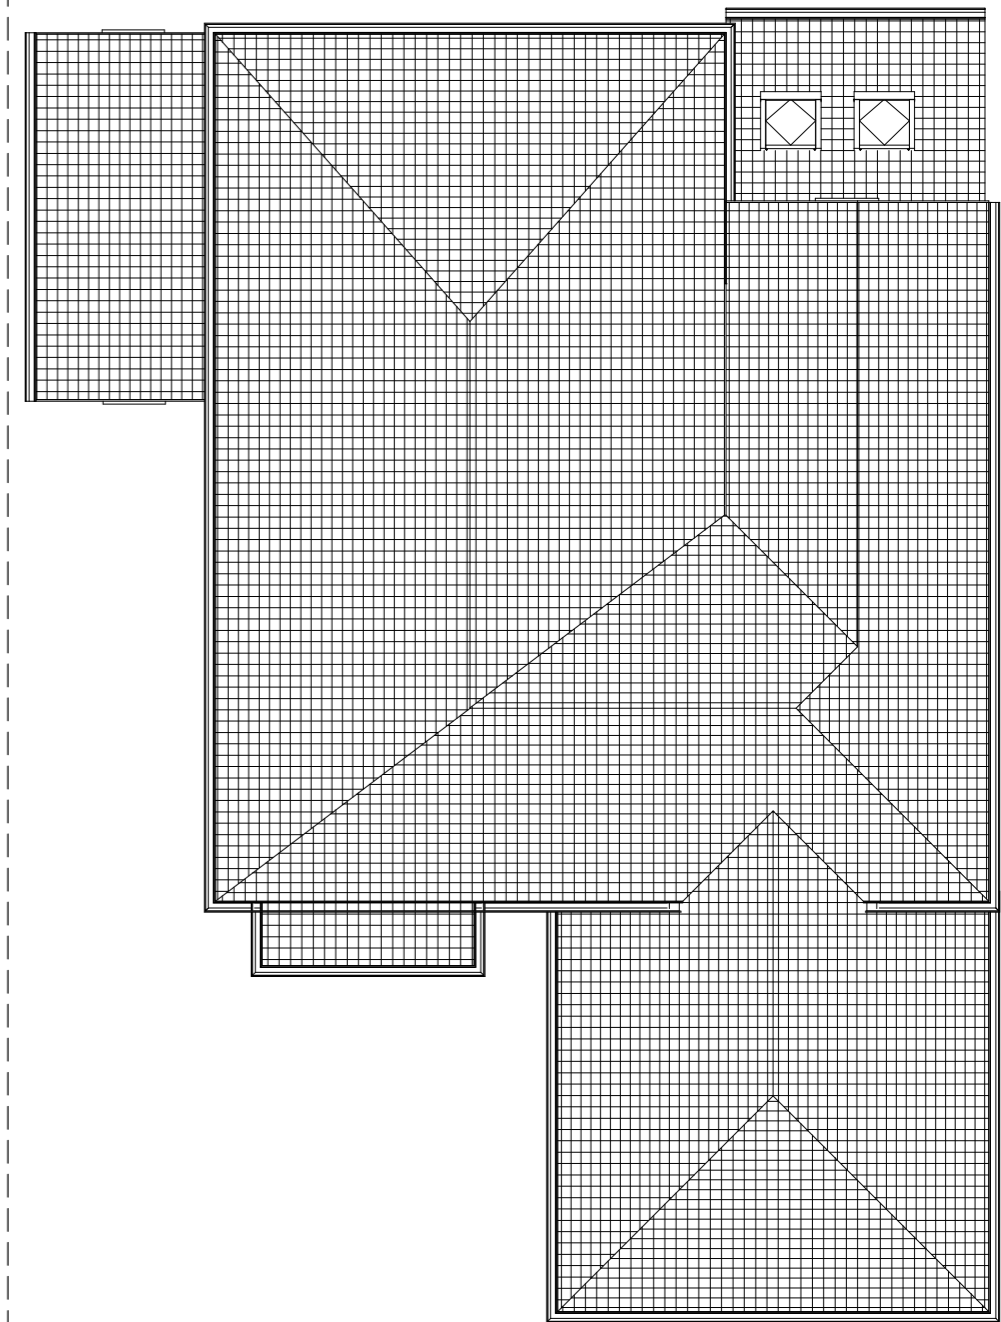

**EXISTING ROOF PLAN**  
1 : 100

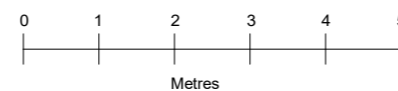

REV	DATE	ISSUE
00	JULY 19	ISSUED FOR PLANNING APPROVAL

PROJECT  
8 Orchard Close  
Cuffley  
EN6 4QD

Date JUL 19
Drawn by BT
Checked by BT

Scale (@ A3) 1 : 100	DRAWING NAME EXISTING PLANS	REV EX01
-------------------------	--------------------------------	-------------