

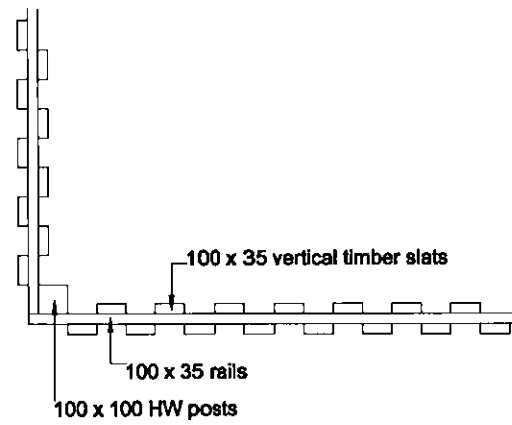



New Fence Elevation

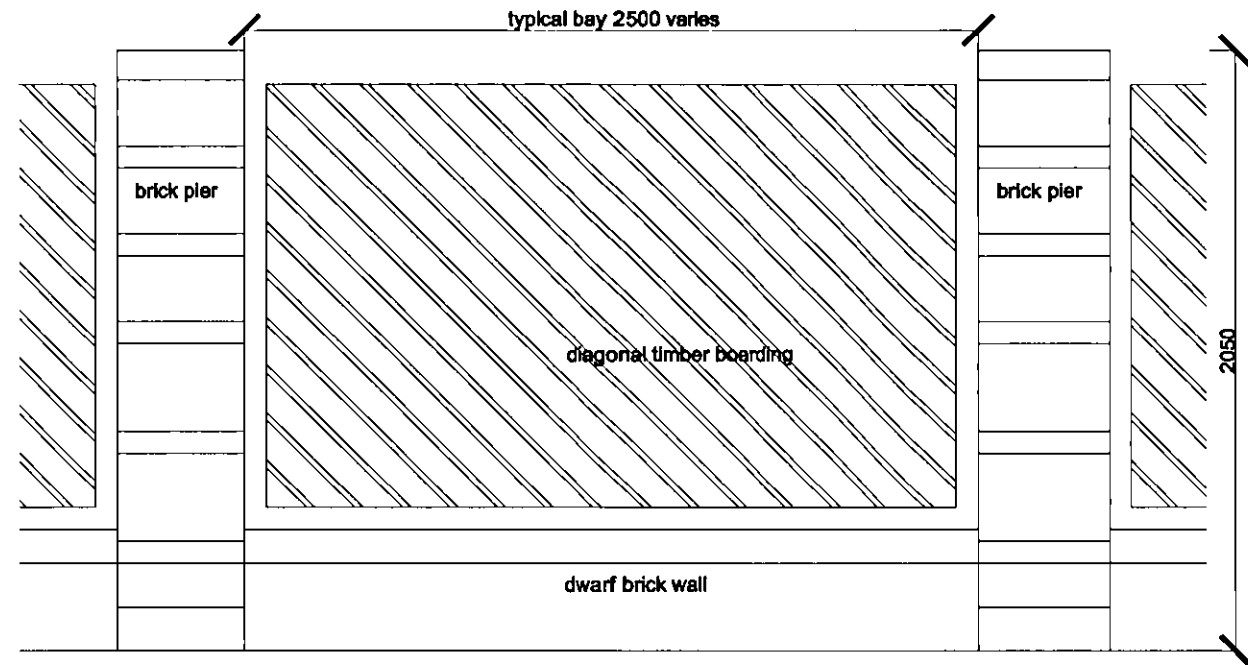

New Fence Plan

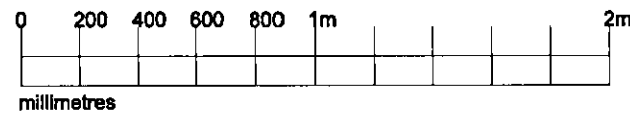

Existing Elevation A

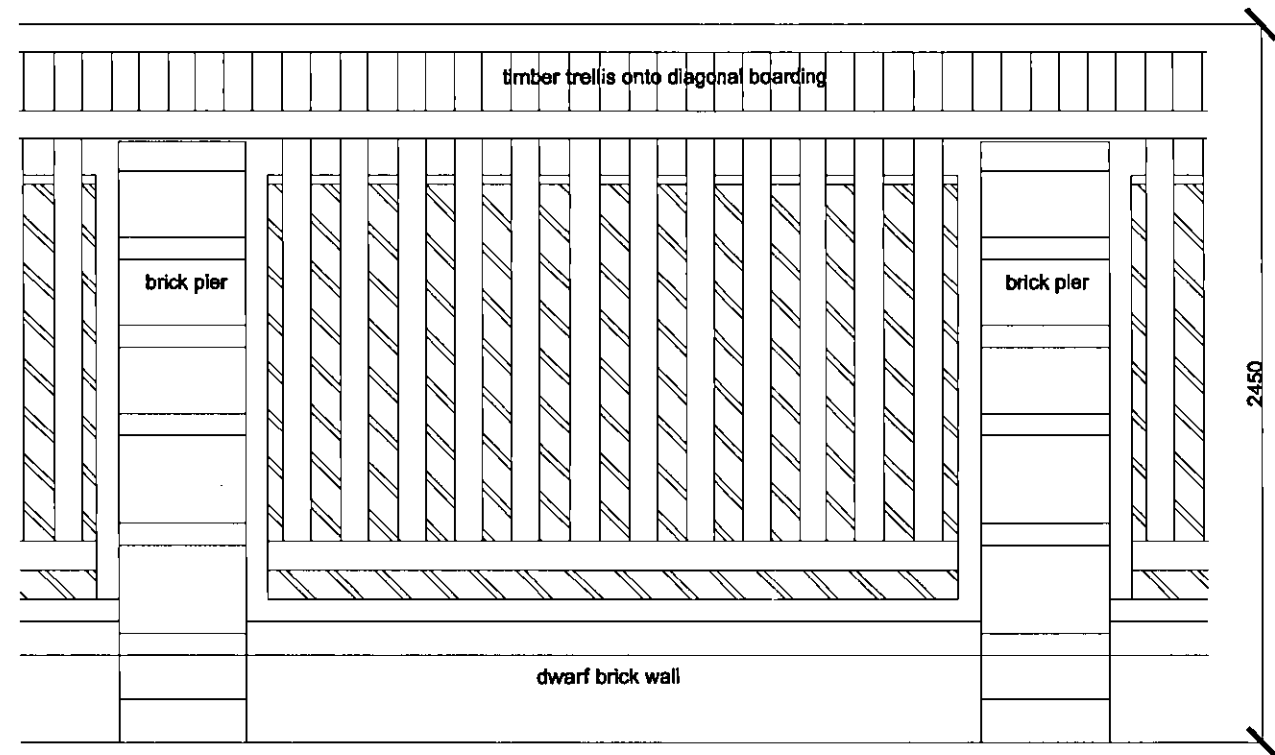

Existing Elevation B



PLANNING DEPARTMENT
OFFICE COPY

29 JUL 2010

2010/1622

Proposed Learning Garden - Typical New and Existing Fence Details

Comet Way Hatfield AL10 0XR

1648 /SK07 P02 20.07.10

Scale 1/25 @A3

HSSA

3 IVEBURY COURT
325 LATIMER ROAD
LONDON W10 8RA
T: +44 (0)20 8960 9228
F: +44 (0)20 8969 5132
E: hssa@btconnect.com
www.hssaarchitects.com